


notes:

Do not scale from this drawing

All dimensions to be checked on site and any discrepancies reported to the Architect/Contract Administrator before proceeding with the works on site, or off-site fabrication

Subject to site survey and inspection

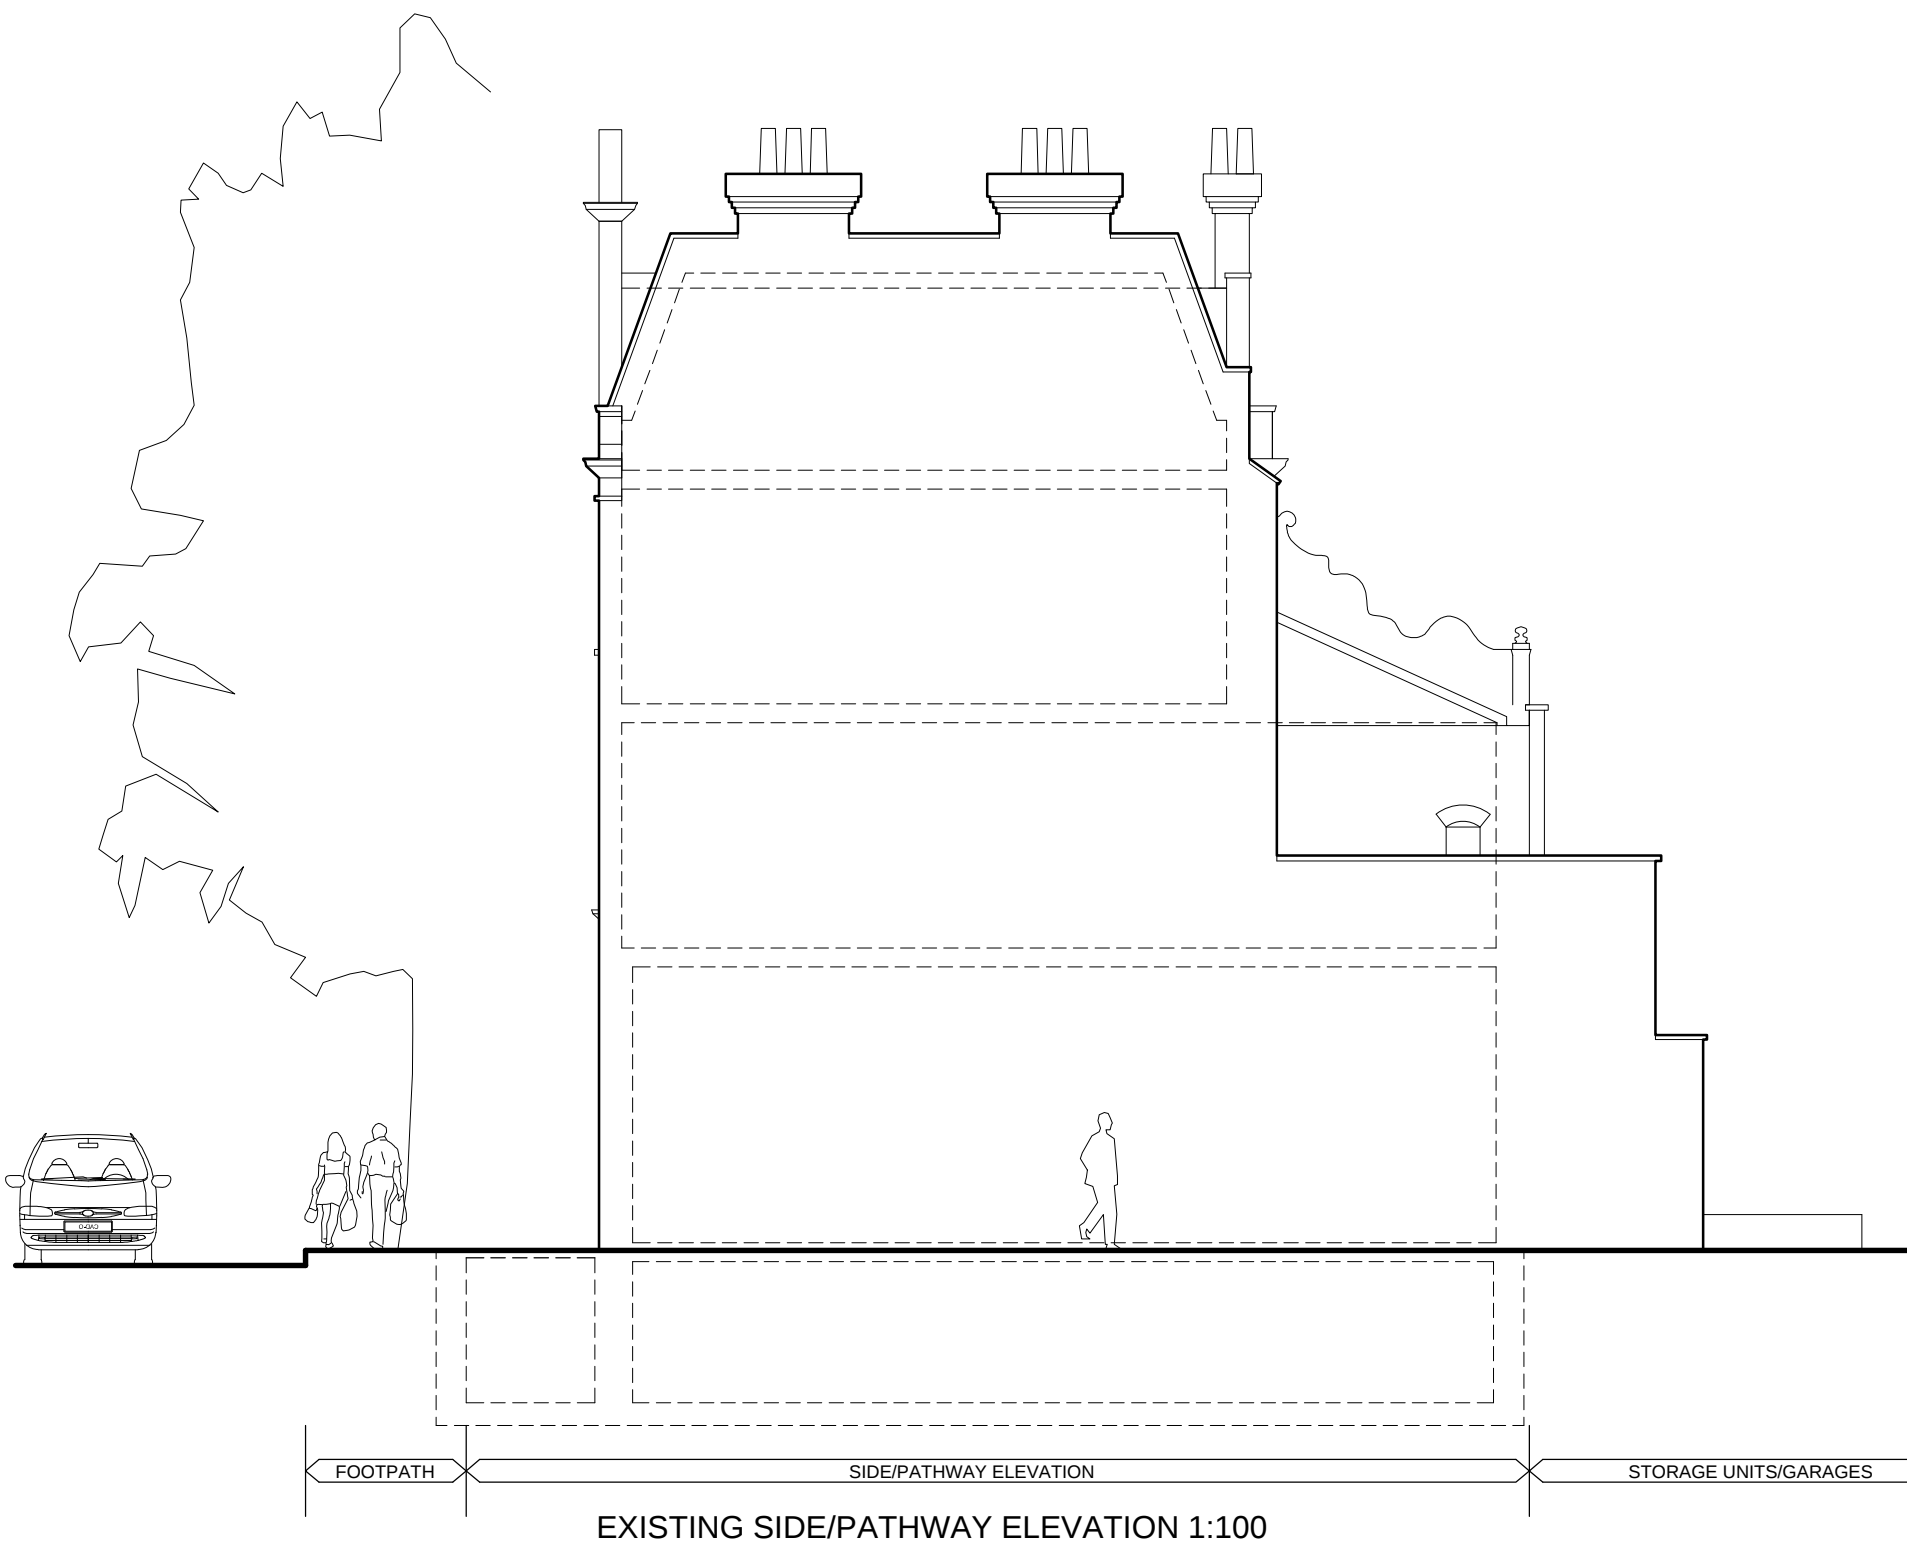

5m 0 1m 4m

SCALE 1:100

FOR APPROVAL

revision	description	date
ga limited genesis architects GENESIS ARCHITECTS LTD 7 St Margaret Road, Staines Abbotts Ware Hertfordshire SG12 8EP T: 01920 877998 F: 01920 877998 E: genesisarchitects@btconnect.com W: www.genesisarchitects.ltd.uk		
client		
DOLTAN LTD		
project		
REFURBISHMENT AND EXTENSION AT 51 WERRINGTON STREET LONDON NW1 1QN		
title		
EXISTING ELEVATIONS		
date	NOV 11	scale AS SHOWN
drawn	IRMB	
drawing no	revision	
GAL 146 (PC) 002 /		