


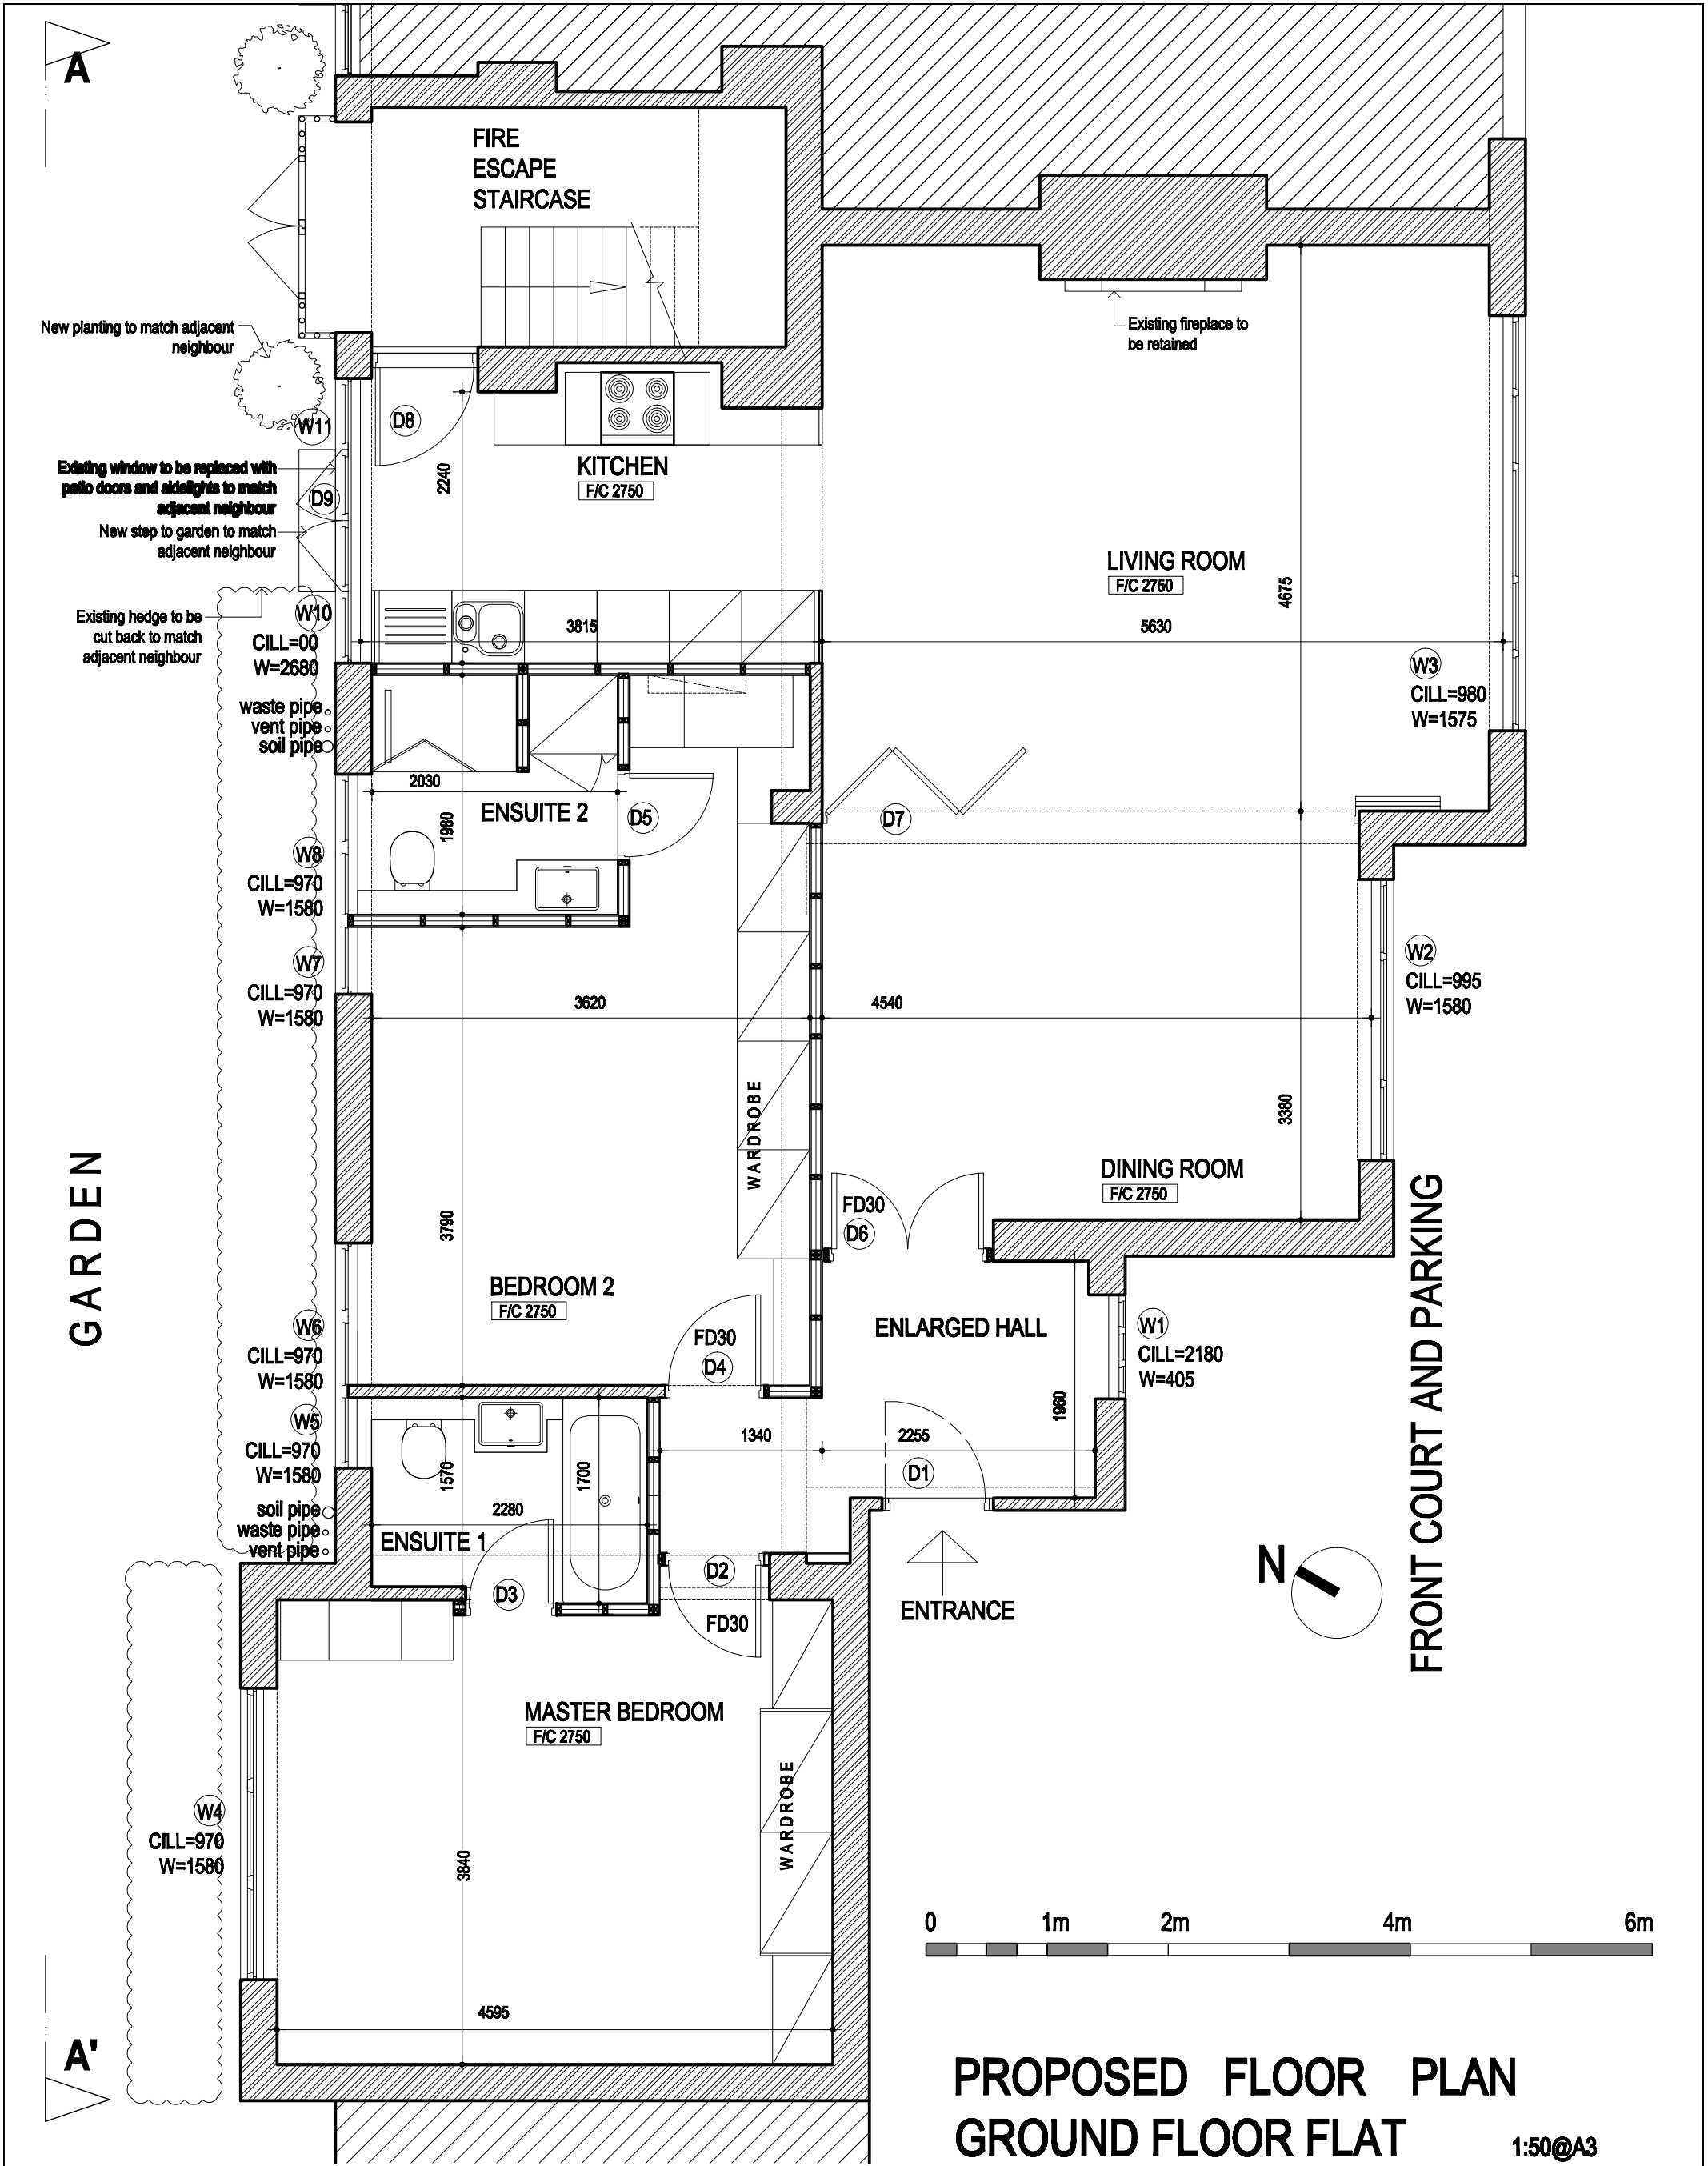

PROJECT NAME
**2 AVENUE CLOSE,
AVENUE ROAD,
LONDON NW8 6BX**

DRAWING NO.
08-11-817/ PL-102

DATE
03.11.2011

SCALE
1:50@ A3

CONTACT
Joe/ Manisha

Hazan, Smith & Partners
Chartered Architects & Town Planners
5 Goodge Place, London W1T 4SD.
02076313678, www.hazansmith.co.uk
e:mail - hazansmith@btconnect.com