


CURRENT AMENDED OPENING WITH DOOR TO REAR RECEPTION ROOM



RE-STATEMENT OF ORIGINAL OPENING  
TO REAR RECEPTION ROOM (PROP. KITCHEN)

KEY

IMPORTANT NOTES:  
REPORT ANY ERRORS, OMISSIONS OR INCONSISTENCIES TO A. MARCHINI ARCHITECTURE LTD IMMEDIATELY.  
DIMENSIONS TO BE CHECKED ON SITE BEFORE FABRICATION.  
THIS DRAWING IS FOR THE FOLLOWING PURPOSE ONLY:  

☐ SKETCH  
☐ TENDER  
☐ CONTRACT

TO BE READ IN CONJUNCTION WITH THE FOLLOWING DRAWINGS ISSUED BY OTHERS:

DWG No.	DWG TITLE	ISSUED BY

REVISIONS

REV	DATE	BRIEF DESCRIPTION

ANNETTE MARCHINI ARCHITECTURE AND DESIGN LTD

44 CLAPHAM MANOR STREET, LONDON SW4 8DZ, t 020 7720 4202, studio@marchini-architecture.com

DWG NO. 134/WD/73

REVISION —

SCALE 1:20

PAPER SIZE A3

DRAWN BY AM

DATE 10 11

JOB TITLE GARDEN MAISONETTE

54 DELANCEY ST, NW1

DWG TITLE GROUND FLOOR

DOOR WAY RE INSTATEMENT