



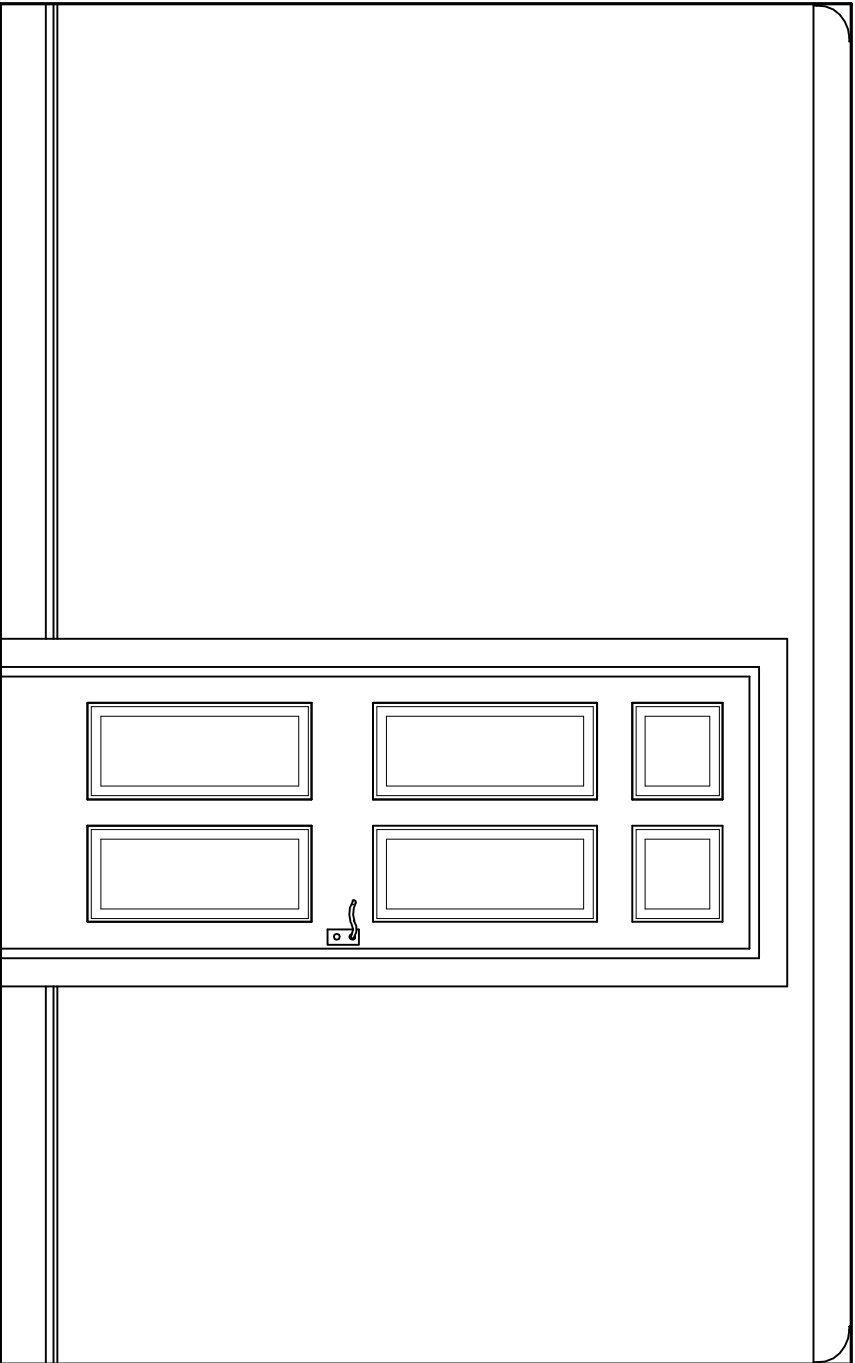

EX. BATHROOM DOOR IN BEDROOM 1

 

BATHROOM DOOR REMOVED IN BEDROOM 1

KEY

IMPORTANT NOTES:
REPORT ANY ERRORS, OMISSIONS OR INCONSISTENCIES TO A. MARCHINI ARCHITECTURE LTD IMMEDIATELY.
DIMENSIONS TO BE CHECKED ON SITE BEFORE FABRICATION.
THIS DRAWING IS FOR THE FOLLOWING PURPOSE ONLY:
☐ SKETCH
☐ TENDER
☐ CONTRACT

TO BE READ IN CONJUNCTION WITH THE FOLLOWING DRAWINGS ISSUED BY OTHERS:

DWG No.	DWG TITLE	ISSUED BY

REVISIONS

REV	DATE	BRIEF DESCRIPTION

ANNETTE MARCHINI ARCHITECTURE AND DESIGN LTD

44 CLAPHAM MANOR STREET, LONDON SW4 6DZ, t 020 7720 4202, studio@marchini-architecture.com

DWG NO. 134/WD/70

REVISION —

SCALE 1:20

PAPER SIZE A3

DRAWN BY AM

DATE 10 11

JOB TITLE GARDEN MAISONETTE 54 DELANCEY ST, NW1

DWG TITLE BASEMENT FRONT BATHROOM