


EX. DOOR TO BEDROOM 1

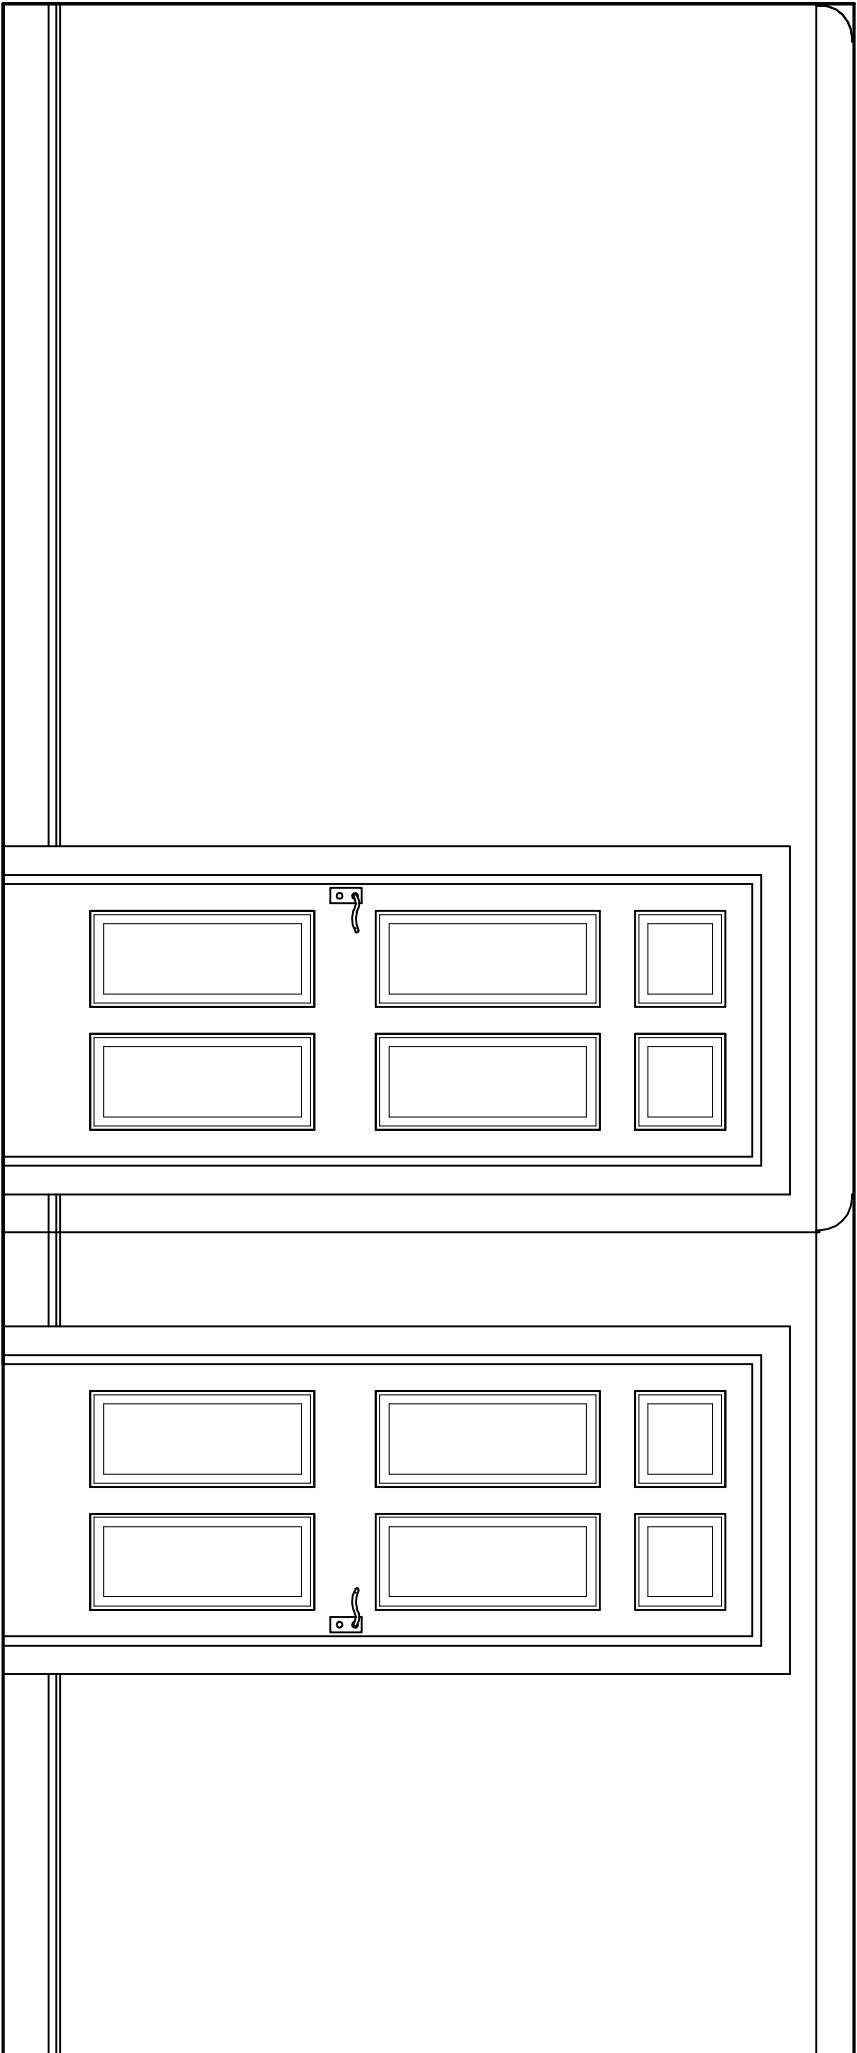

NEW DOOR TO BATHROOM 1 AND EX. DOOR TO BEDROOM 1

KEY

IMPORTANT NOTES:  
REPORT ANY ERRORS, OMISSIONS OR INCONSISTENCIES TO A. MARCHINI ARCHITECTURE LTD IMMEDIATELY.  
DIMENSIONS TO BE CHECKED ON SITE BEFORE FABRICATION.  
THIS DRAWING IS FOR THE FOLLOWING PURPOSE ONLY:  
☐ SKETCH  
☐ TENDER  
☐ CONTRACT

TO BE READ IN CONJUNCTION WITH THE FOLLOWING DRAWINGS ISSUED BY OTHERS:

DWG No.	DWG TITLE	ISSUED BY

REV | DATE

BRIEF DESCRIPTION

ANNETTE MARCHINI ARCHITECTURE AND DESIGN LTD

44 CLAPHAM MANOR STREET, LONDON SW4 8DZ, t 020 7720 4202, [studio@marchini-architecture.com](mailto:studio@marchini-architecture.com)

DWG NO. 134/WD/71

REVISION —

SCALE 1:20

PAPER SIZE A3

DRAWN BY AM

DATE 10 11

JOB TITLE GARDEN MAISONETTE 54 DELANCEY ST, NW1

DWG TITLE BASEMENT FRONT BATHR. NEW DOOR