



EX. DOORS TO BEDROOM 2 AND 3

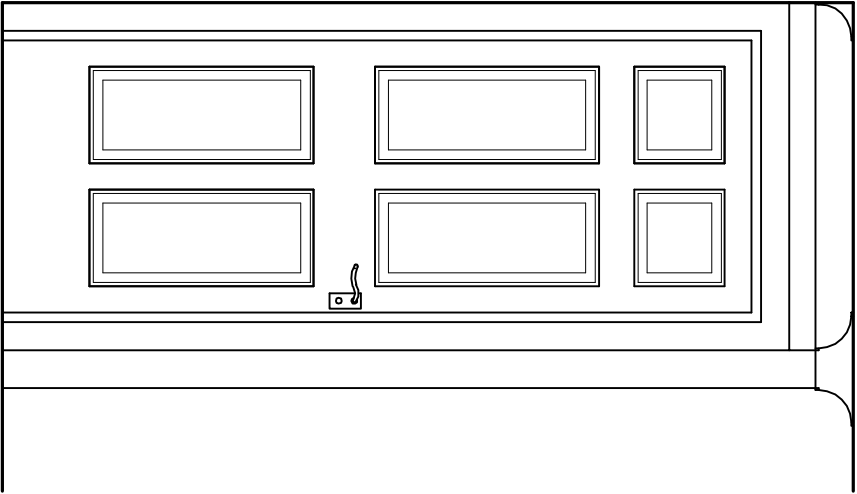

EX. DOOR TO BEDROOM 2

WILL BE REMOVED IN PROPOSED LAY-OUT

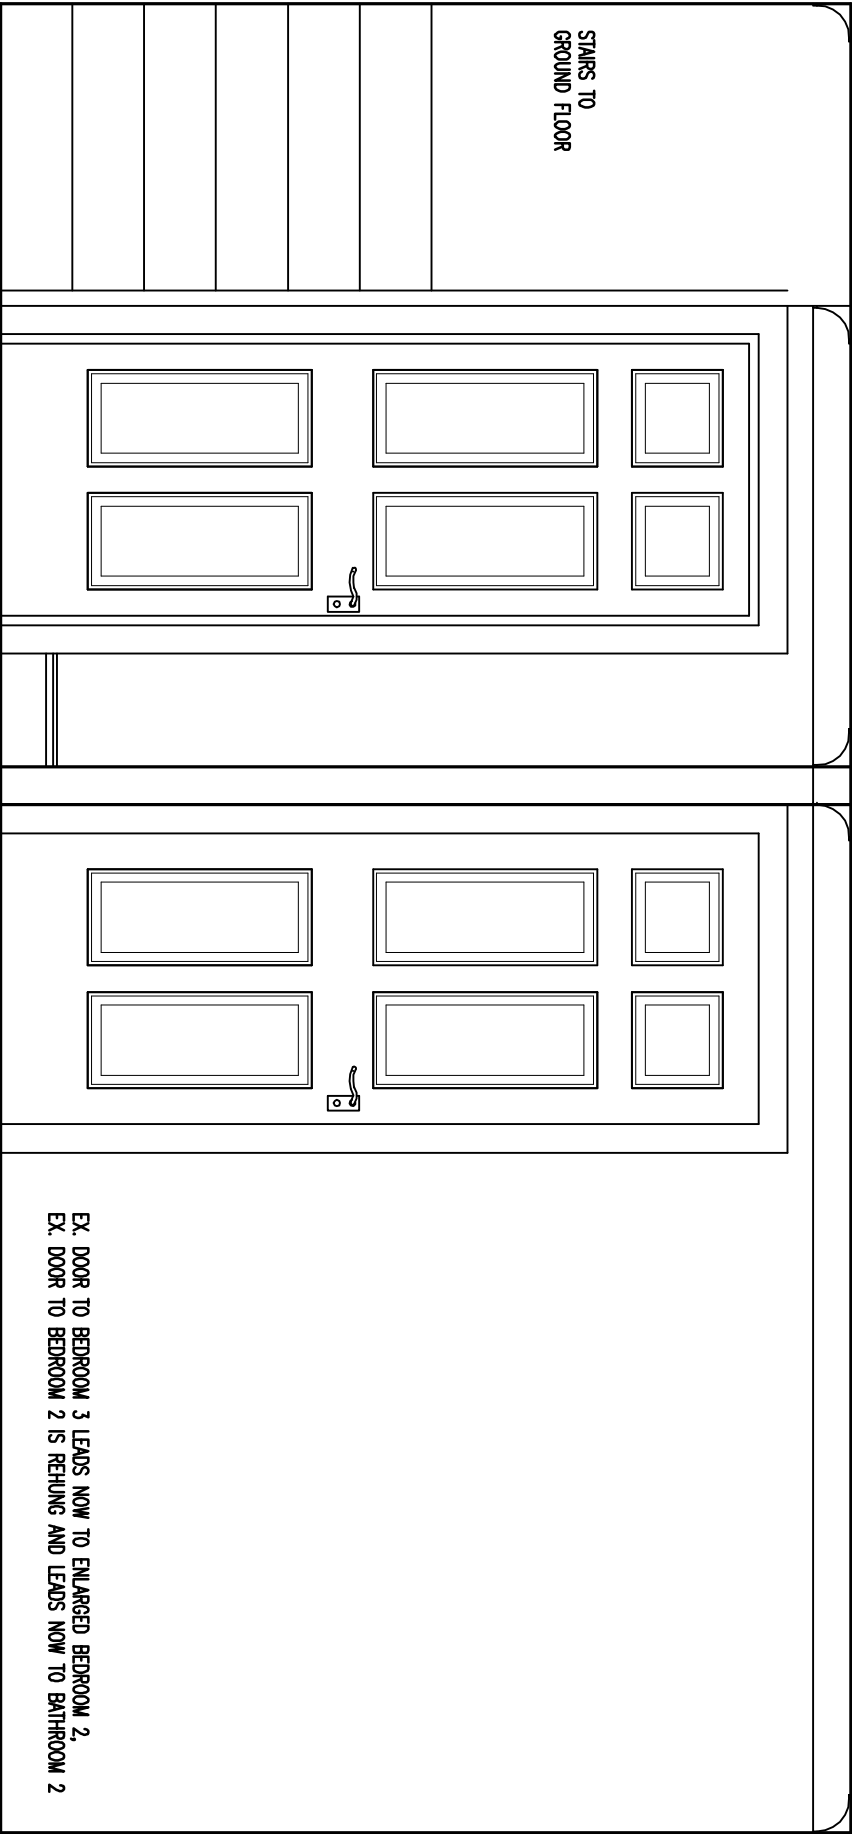

EX. DOOR TO BEDROOM 3 LEADS NOW TO ENLARGED BEDROOM 2.
EX. DOOR TO BEDROOM 2 IS REHUNG AND LEADS NOW TO BATHROOM 2

KEY

IMPORTANT NOTES:
REPORT ANY ERRORS, OMISSIONS OR INCONSISTENCIES TO A. MARCHINI ARCHITECTURE LTD IMMEDIATELY.
DIMENSIONS TO BE CHECKED ON SITE BEFORE FABRICATION.
THIS DRAWING IS FOR THE FOLLOWING PURPOSE ONLY:
☐ SKETCH
☐ TENDER
☐ CONTRACT

TO BE READ IN CONJUNCTION WITH THE FOLLOWING DRAWINGS ISSUED BY OTHERS:

DWG No.	DWG TITLE	ISSUED BY

REVISIONS

REV	DATE	BRIEF DESCRIPTION

ANNETTE MARCHINI ARCHITECTURE AND DESIGN LTD

44 CLAPHAM MANOR STREET, LONDON SW4 6DZ, t 020 7720 4202, studio@marchini-architecture.com

DWG NO. 134/WD/72

REVISION -

SCALE 1:20

PAPER SIZE A3

DRAWN BY AM

DATE 10 11

JOB TITLE GARDEN MAISONETTE 54 DELANCEY ST, NW1

DWG TITLE BASEMENT REAR BEDR.S, BATHR. 2