




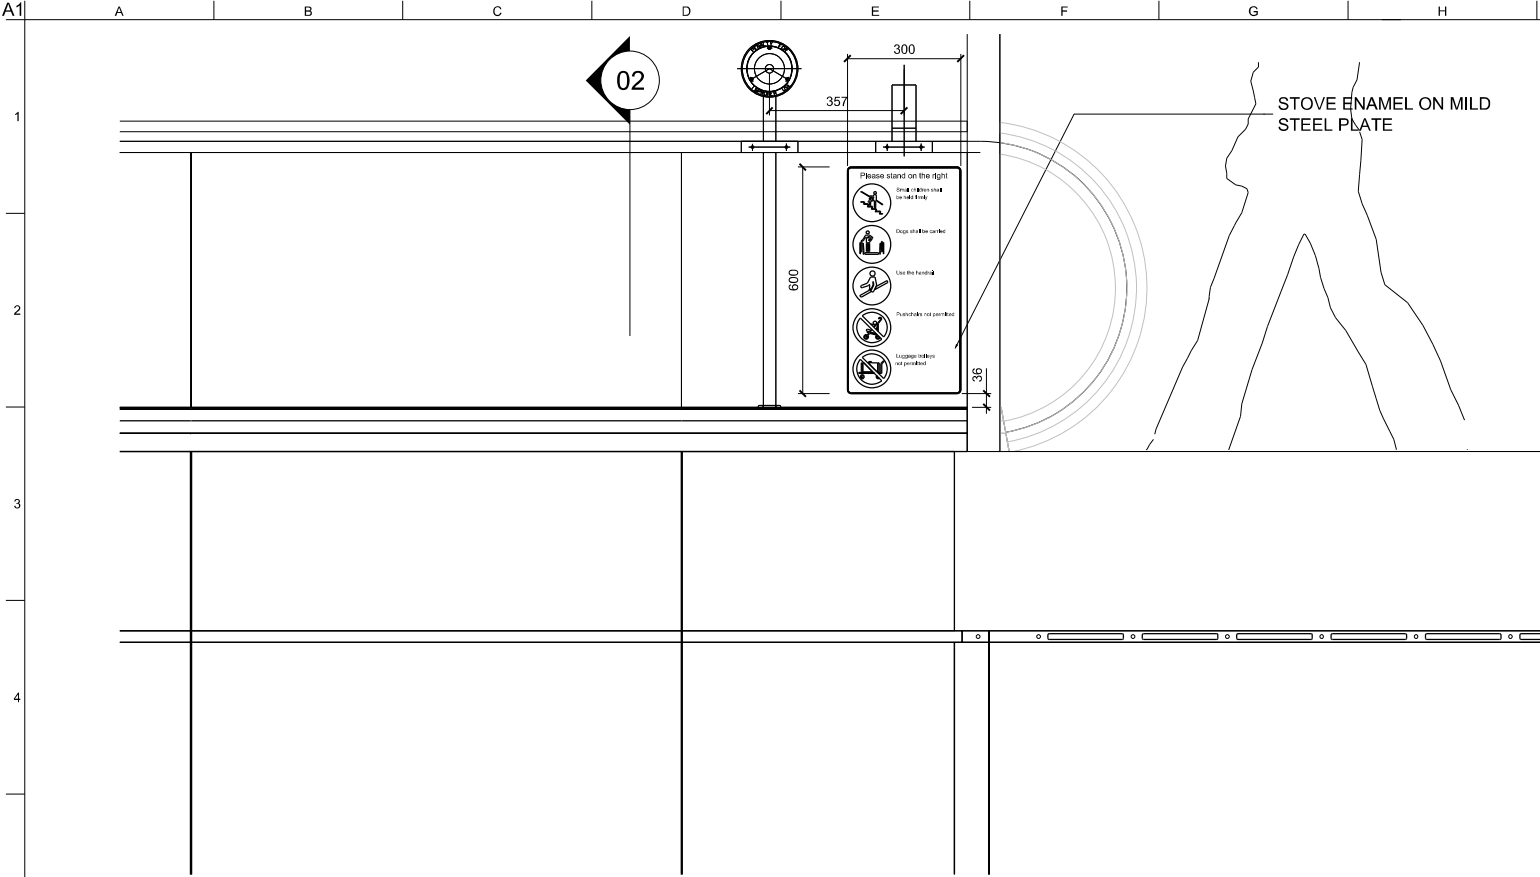

01 ELEVATION : ESCALATOR SIGNAGE SETOUT - SCALE 1:10

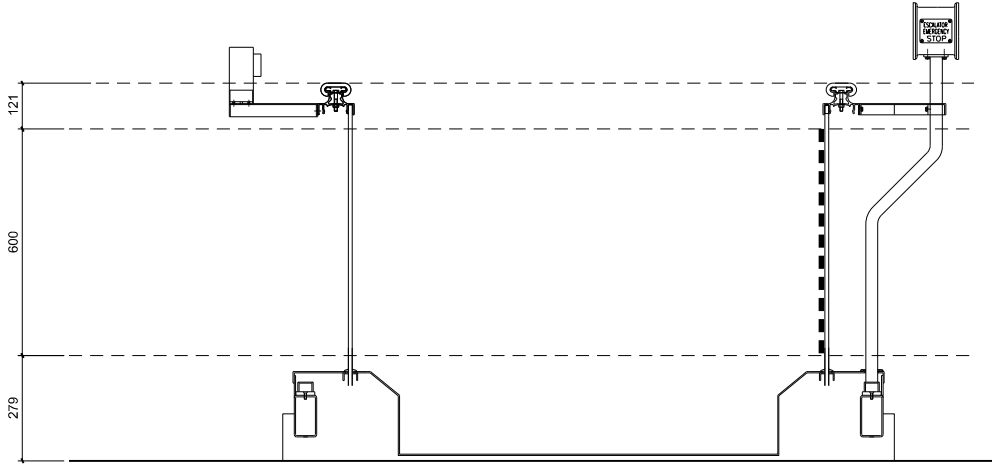


02 SECTION - SCALE 1:10

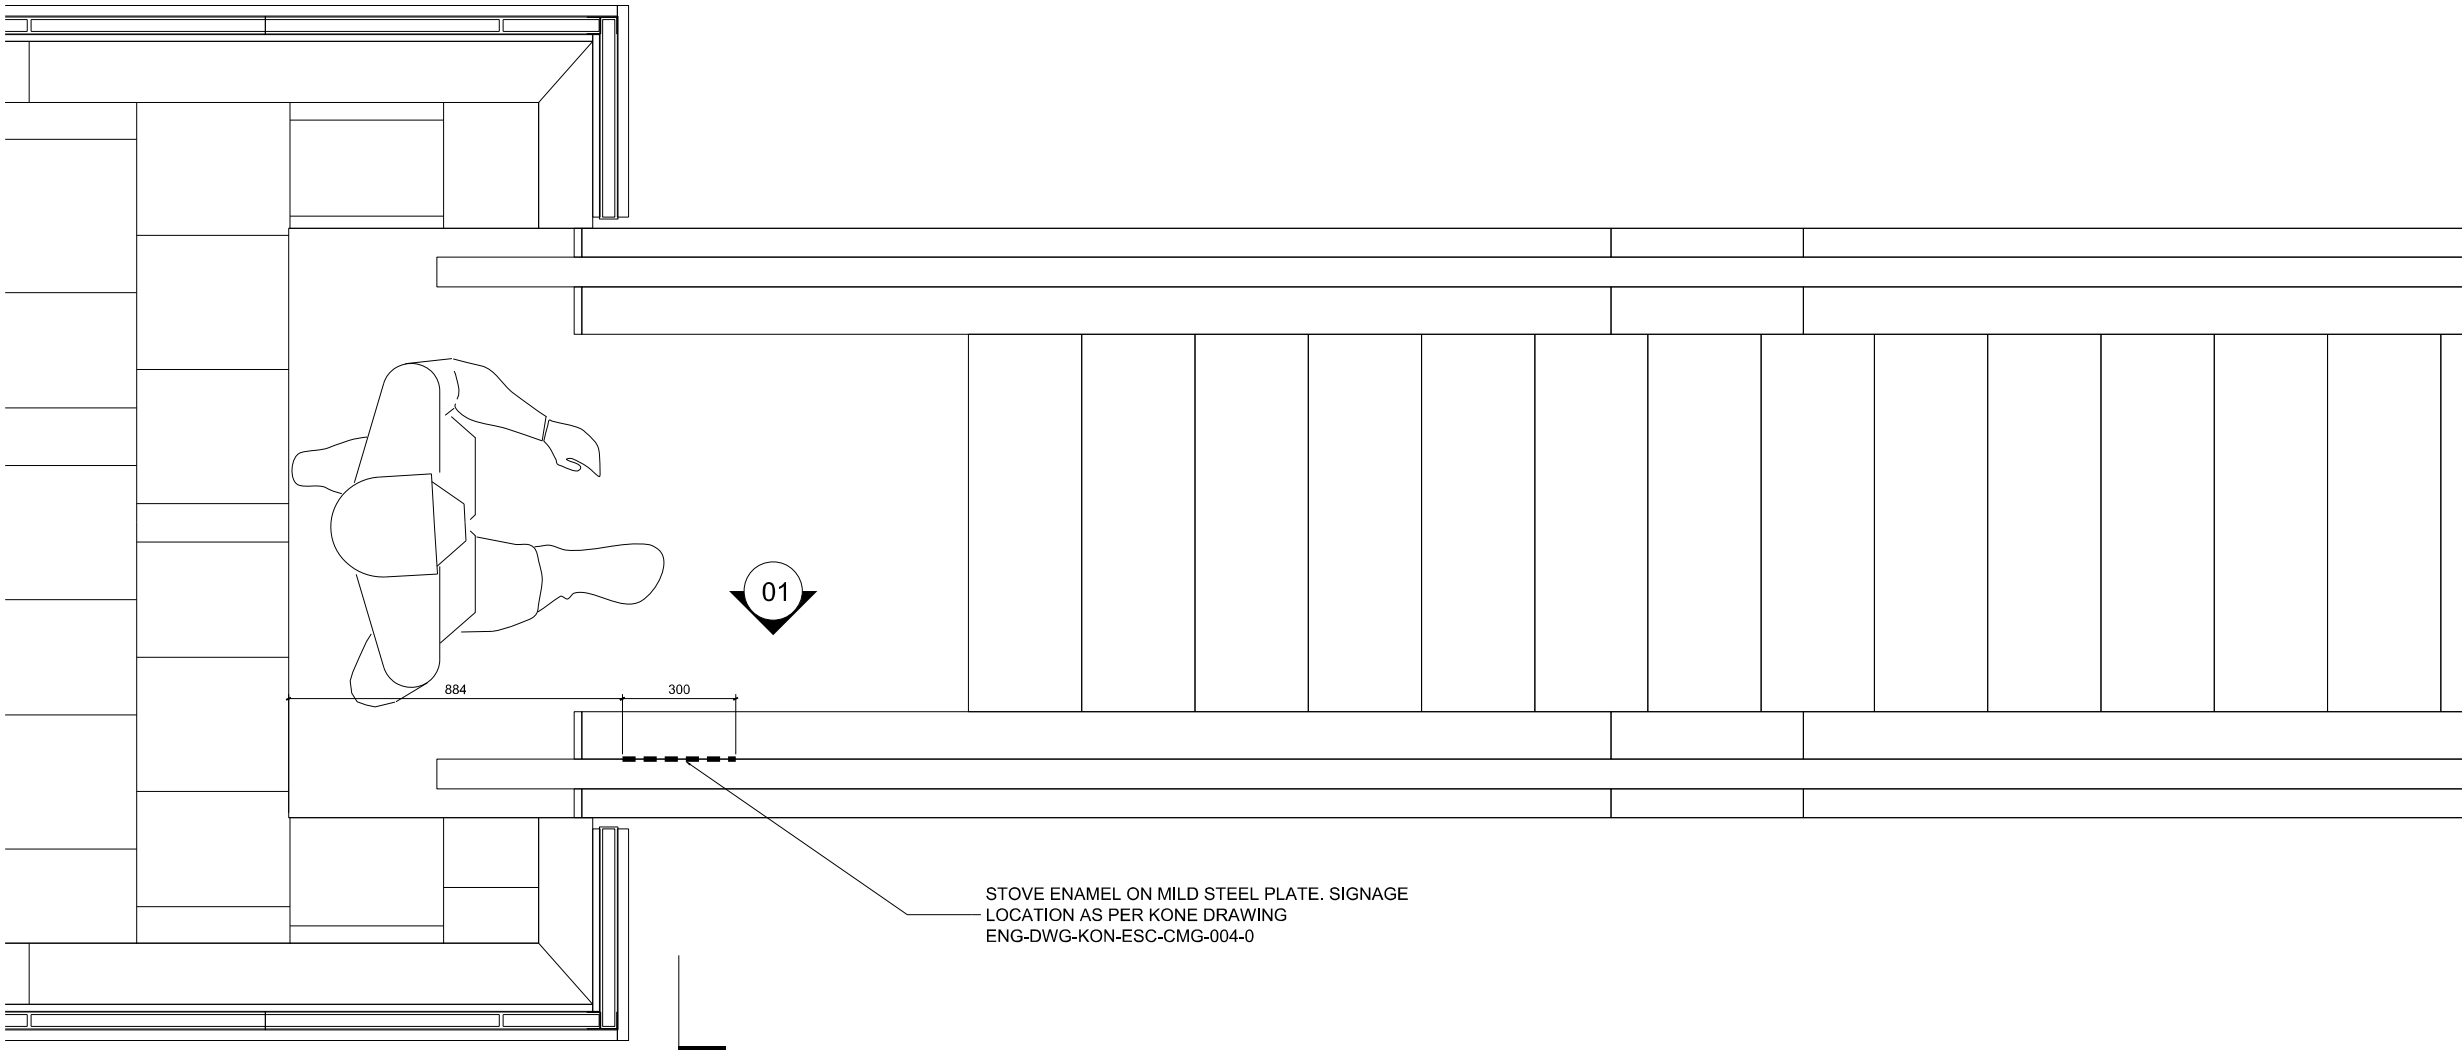

03 PLAN : ESCALATOR SIGNAGE LOCATION - SCALE 1:10

DO NOT SCALE FROM THIS DRAWING

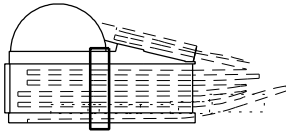

0 50mm 250mm 500mm

Notes.

- All dimensions to be site measured
- Signage panel typographic set out as per 'Design Guidelines & Specification Managed Station Wayfindings' dated 02.03.2011 prescribed by ERF-114
- Sign to be in compliance with EN 115-1 (2008) Clause 7.2.1.2

|                           |          |    |      |      |
|---------------------------|----------|----|------|------|
| 01                        | 08-09-11 | OR | JA   | SG   |
| APPROVED FOR CONSTRUCTION |          |    |      |      |
| 00                        | 12-08-11 | OR | JA   | SG   |
| FORM B                    |          |    |      |      |
| Issue                     | Date     | By | Chkd | Appd |

Client



VINCI CONSTRUCTION UK  
LIMITED  
Cubitt House  
1 Battle Bridge Road  
London  
NIC 4AH

Author

**JOHN MCASLAN + PARTNERS**

7-9 William Road  
London NW1 3ER  
T +44 (0)20 7313 6000 F +44 (0)20 7313 6001  
www.mcaslan.co.uk

Architect  
Landscape

Consultant



**Railway Infrastructure  
Services**  
PO Box 298  
York  
YO1 6YH  
T: 01904 454600  
F: 01904 454601

Job Title

Kings Cross Package 3  
Signage

Drawing Title

General Arrangement & Details  
Main Train Shed  
KONE Escalator Signage  
ES-01-05

Scale at A1 1:10

CCMS No ...

Drawing Status

APPROVED FOR CONSTRUCTION

|                       |                                         |            |
|-----------------------|-----------------------------------------|------------|
| VCUK Job No<br>VA 001 | Drawing No<br>ENG-DWG-VCUK-KX3-CAD-7300 | Rev.<br>01 |
|-----------------------|-----------------------------------------|------------|