




A1  
1  
2  
3  
4  
5  
6  
7  
8  
9  
10  
11

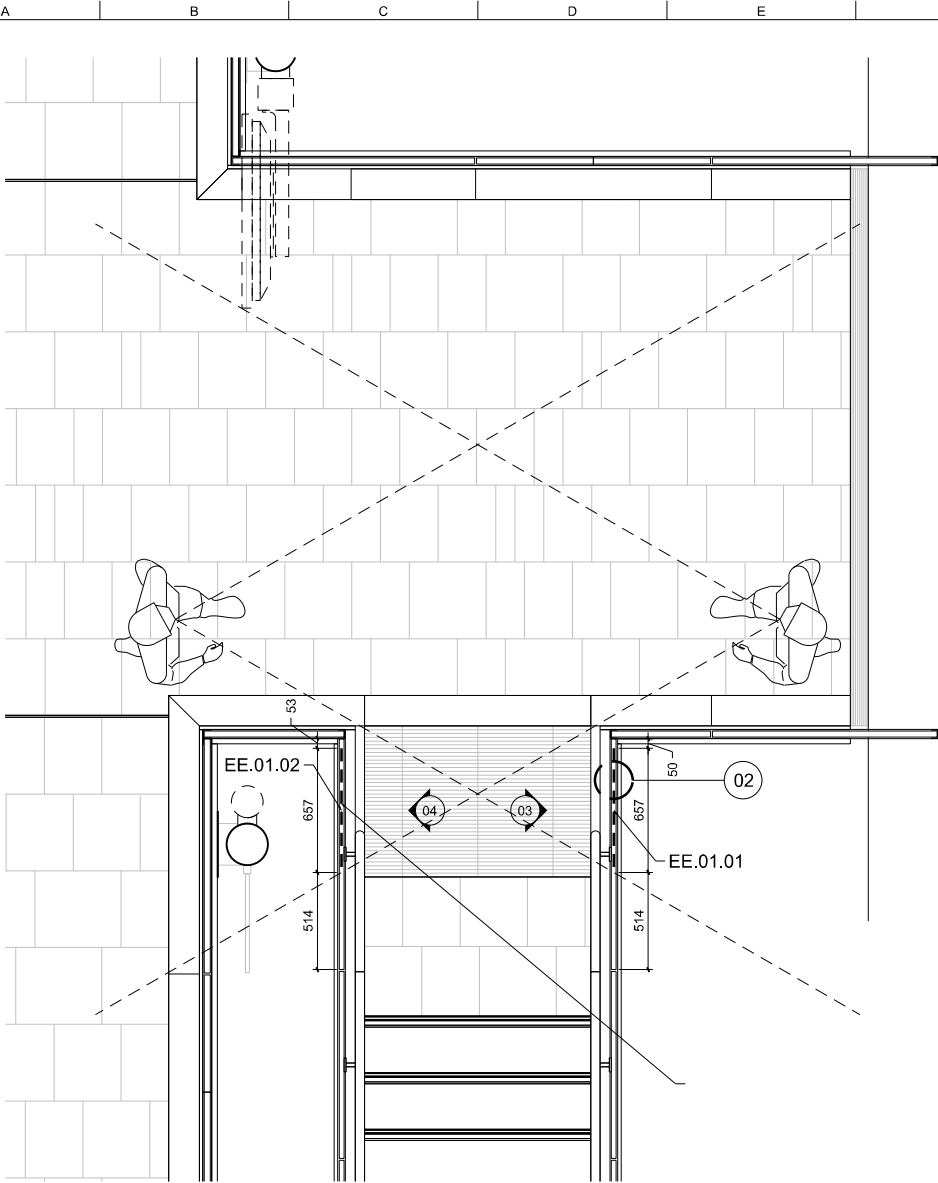


01 | LOCATION PLAN - SCALE 1:20

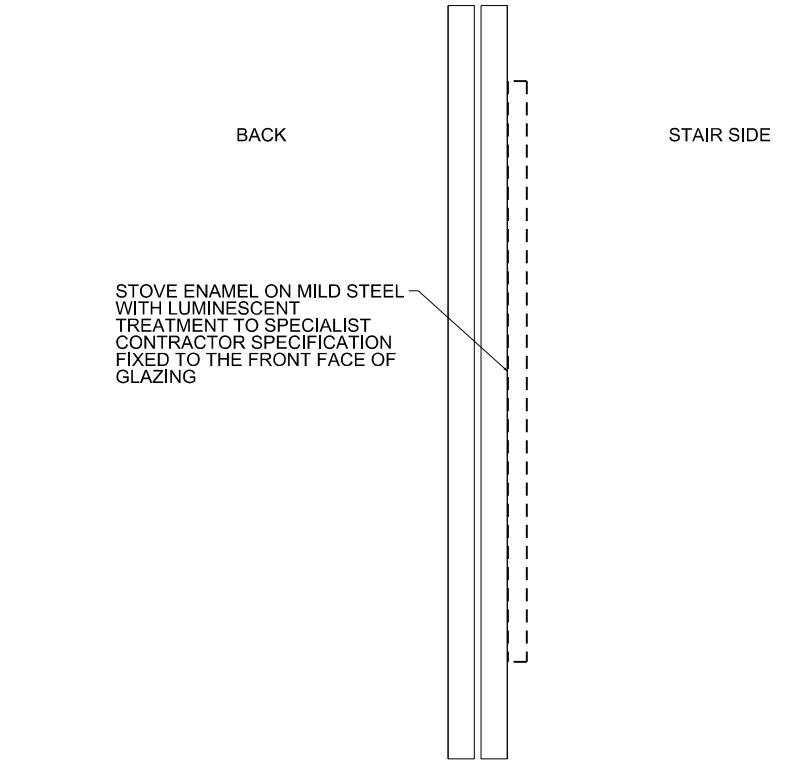

02 | DIAGRAM : STOVE ENAMEL ON MILD STEEL PLATE: 1:1

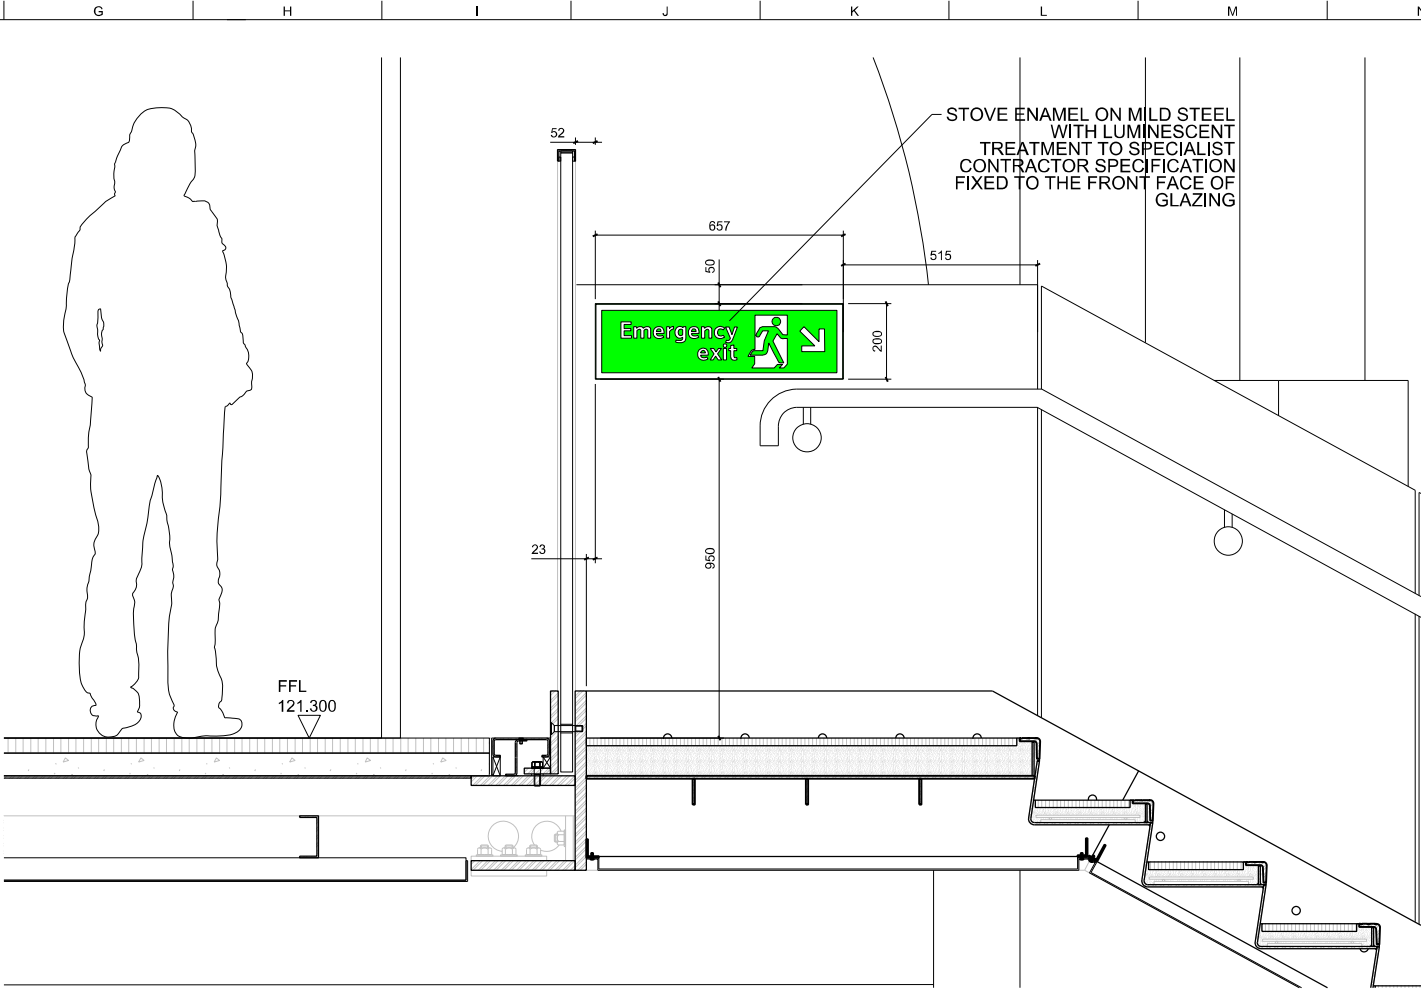


03 | SECTION/ELEVATION : EE-01.01 : STAIR BALUSTRADE INSIDE FACE LOOKING EAST - SCALE 1:10

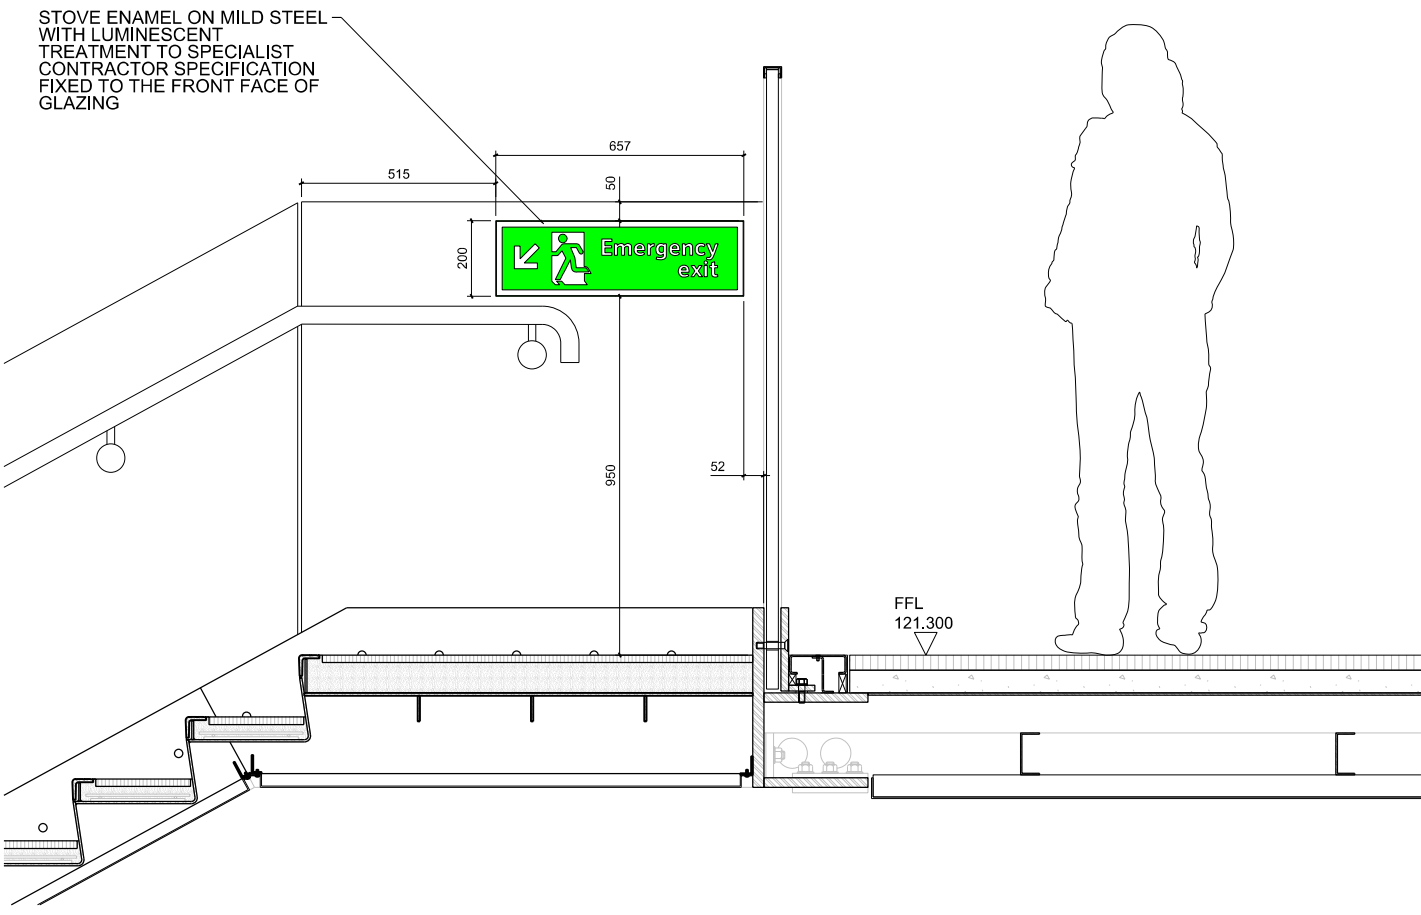

04 | SECTION/ELEVATION : EE:01.02 : STAIR BALUSTRADE INSIDE FACE LOOKING WEST - SCALE 1:10

DO NOT SCALE FROM THIS DRAWING

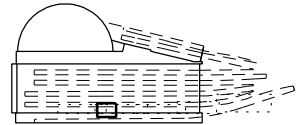

0 50mm 250mm 500mm

Notes.

1. All dimensions to be site measured.
2. Signage panel typographic set out as per 'Design Guidelines & Specification Managed Station Wayfindings' dated 02.03.2011 prescribed by ERF-114

|                           |          |    |      |      |
|---------------------------|----------|----|------|------|
| 02                        | 08-09-11 | OR | JA   | SG   |
| APPROVED FOR CONSTRUCTION |          |    |      |      |
| 01                        | 12-08-11 | OR | JA   | SG   |
| FORM B                    |          |    |      |      |
| 00                        | 14-01-11 | OR | AB   | AD   |
| FORM B                    |          |    |      |      |
| Issue                     | Date     | By | Chid | Appd |

Client



Author

**JOHN MCASLAN + PARTNERS**  
7-9 William Road  
London NW1 3ER  
T +44 (0)20 7313 6000  
F +44 (0)20 7313 6001  
www.mcaslan.co.uk

Consultant



Job Title

Kings Cross Package 3  
Signage

Drawing Title

General Arrangement & Details  
Main Train Shed  
Escape Stair Signage  
EE-01.01-02

Scale at A1

Various

CCMS No

...

Drawing Status

APPROVED FOR CONSTRUCTION

|             |                           |      |
|-------------|---------------------------|------|
| VCUK Job No | Drawing No                | Rev. |
| VA 001      | ENG-DWG-VCUK-KX3-CAD-7400 | 02   |