




00 DETAILED ELEVATION : BOX CORNERS - SCALE 1:1

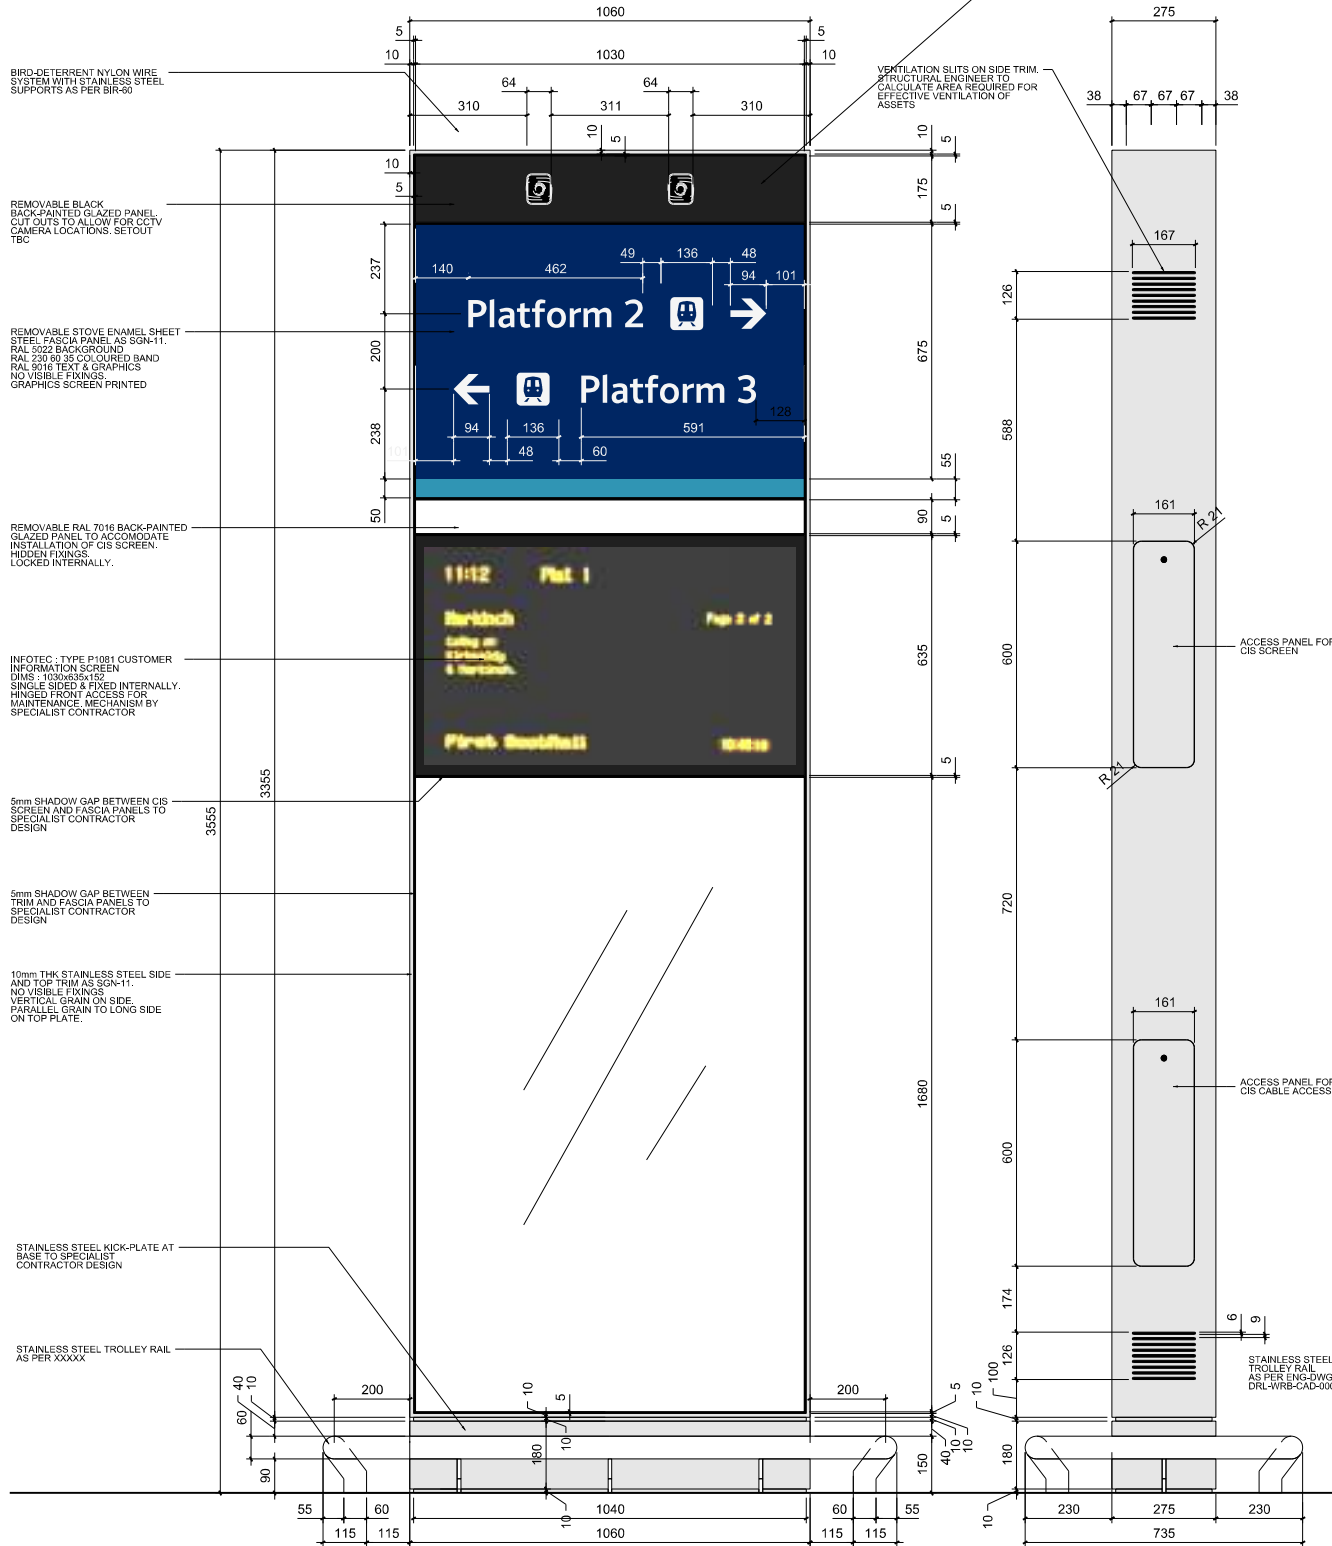

01 SOUTH FACING ELEVATION

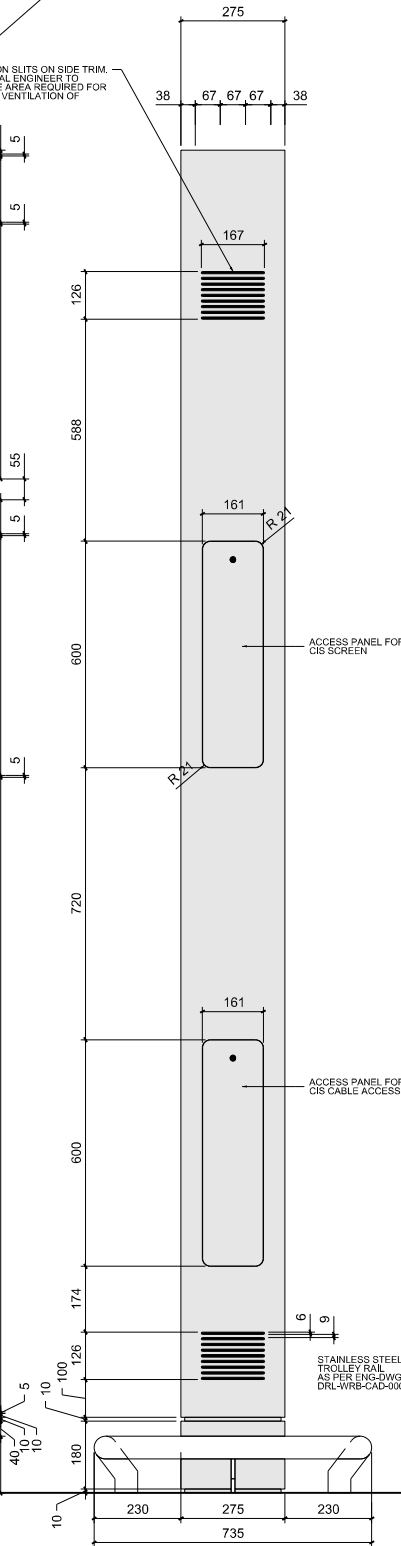


02 SIDE ELEVATION

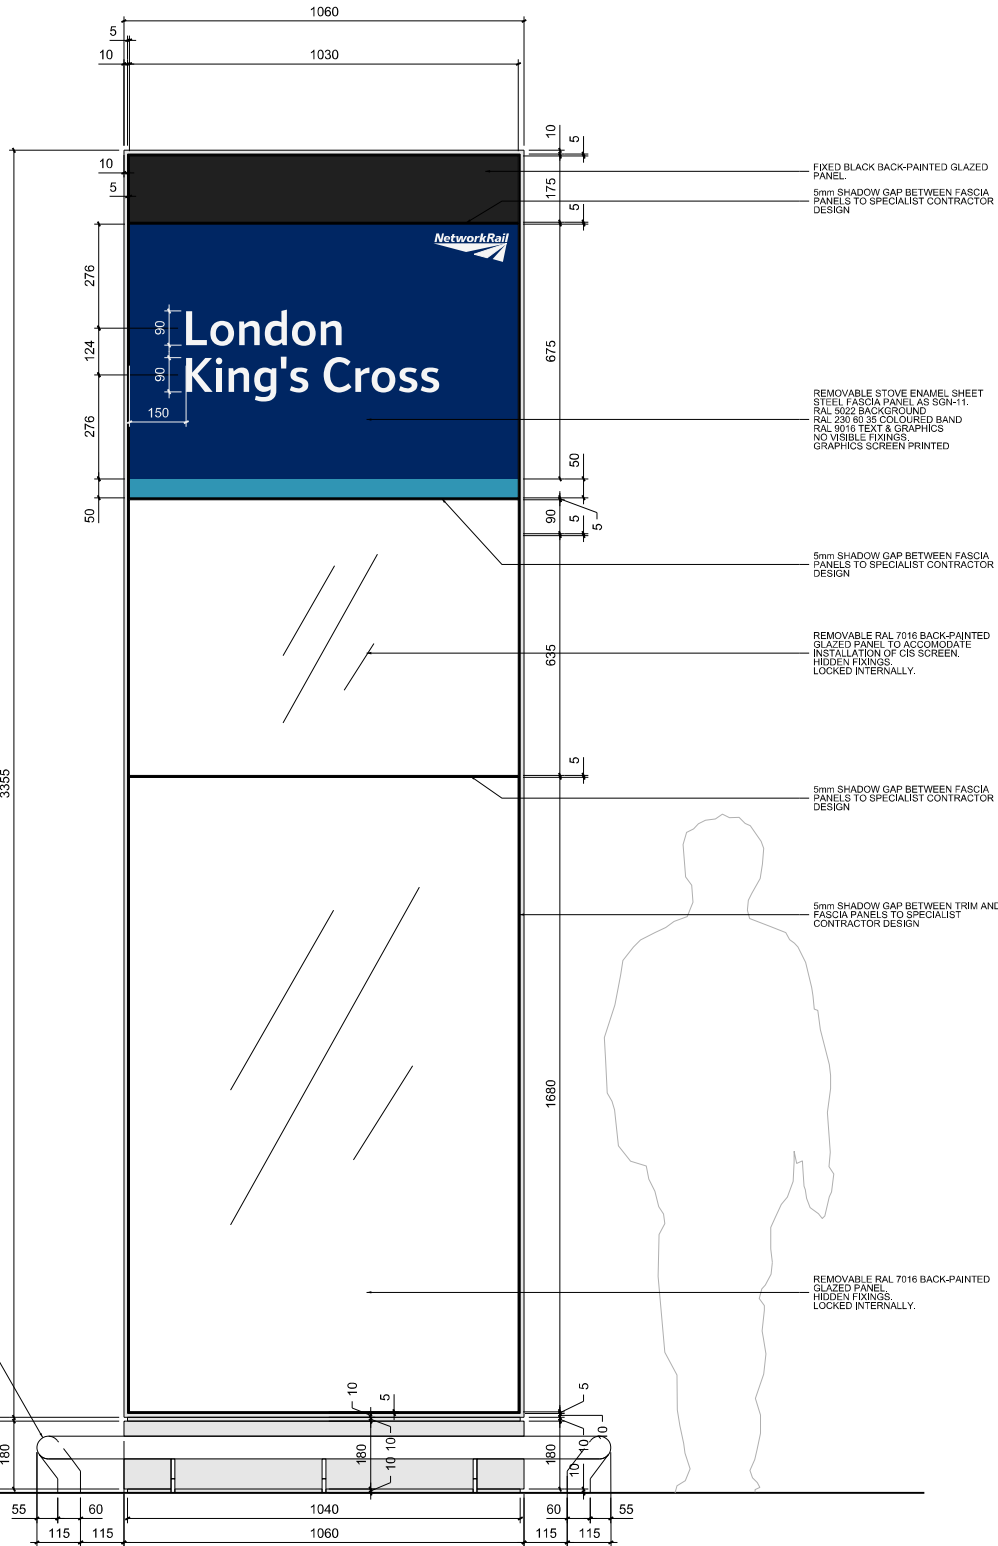

03 NORTH FACING ELEVATION

DO NOT SCALE FROM THIS DRAWING

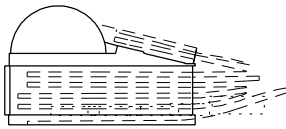

Notes.

1. Drawings to be read in conjunction with structural, mechanical and electrical information.
2. Drawings to be read in conjunction with architectural specification
3. All dimensions to be site surveyed and agreed with contractor prior to fabrication.
4. Signage panel typographic set out as per Design Guidelines & Specification Managed Station Wayfinding dated 02.03.2011 prescribed by ERI-114
5. Signage box detailing by specialist contractor
6. Provision of ventilation slots / holes to follow from detail design development of Package 6 monoliths and developed with manufacturer's construction details.

01	08-09-11	OR	JA	SG
APPROVED FOR CONSTRUCTION				
00	30-11-10	OR	AB	SS
FORM B				
Issue	Date	By	Chid	Appd

Client



Author



Consultant



Job Title

Kings Cross Package 3
Signage

Drawing Title

General Arrangement & Details
Platform Monolith
Type M06

Scale at A1 1:10

CCMS No

Approval Status

APPROVED FOR CONSTRUCTION

VCAUK Job No	Drawing No	Rev.
VA 001	ENG-DWG-VCAUK-KX3-CAE-5201	01