


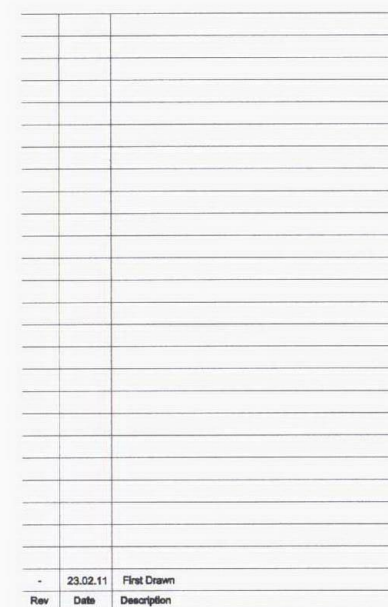

020 3411 4686

INFO@FRANCISARCHITECTS.CO.UK
WWW.FRANCISARCHITECTS.CO.UK

Project _____

22-24 KINGSFORD STREET

Client _____

Date 23.02.11 Scale 1:1250 at A3

Drawing Title

LOCATION PLAN

Drawn **NF** Checked **SF** Approved **XX**

Drawing Status **AS EXISTING**

Project	Discipline	View	Drawing No.	Rev.
---------	------------	------	-------------	------

11139	A	P	001	-
-------	---	---	-----	---

Do not scale from drawing. All dimensions to be checked on site. This drawing is copyright ©