


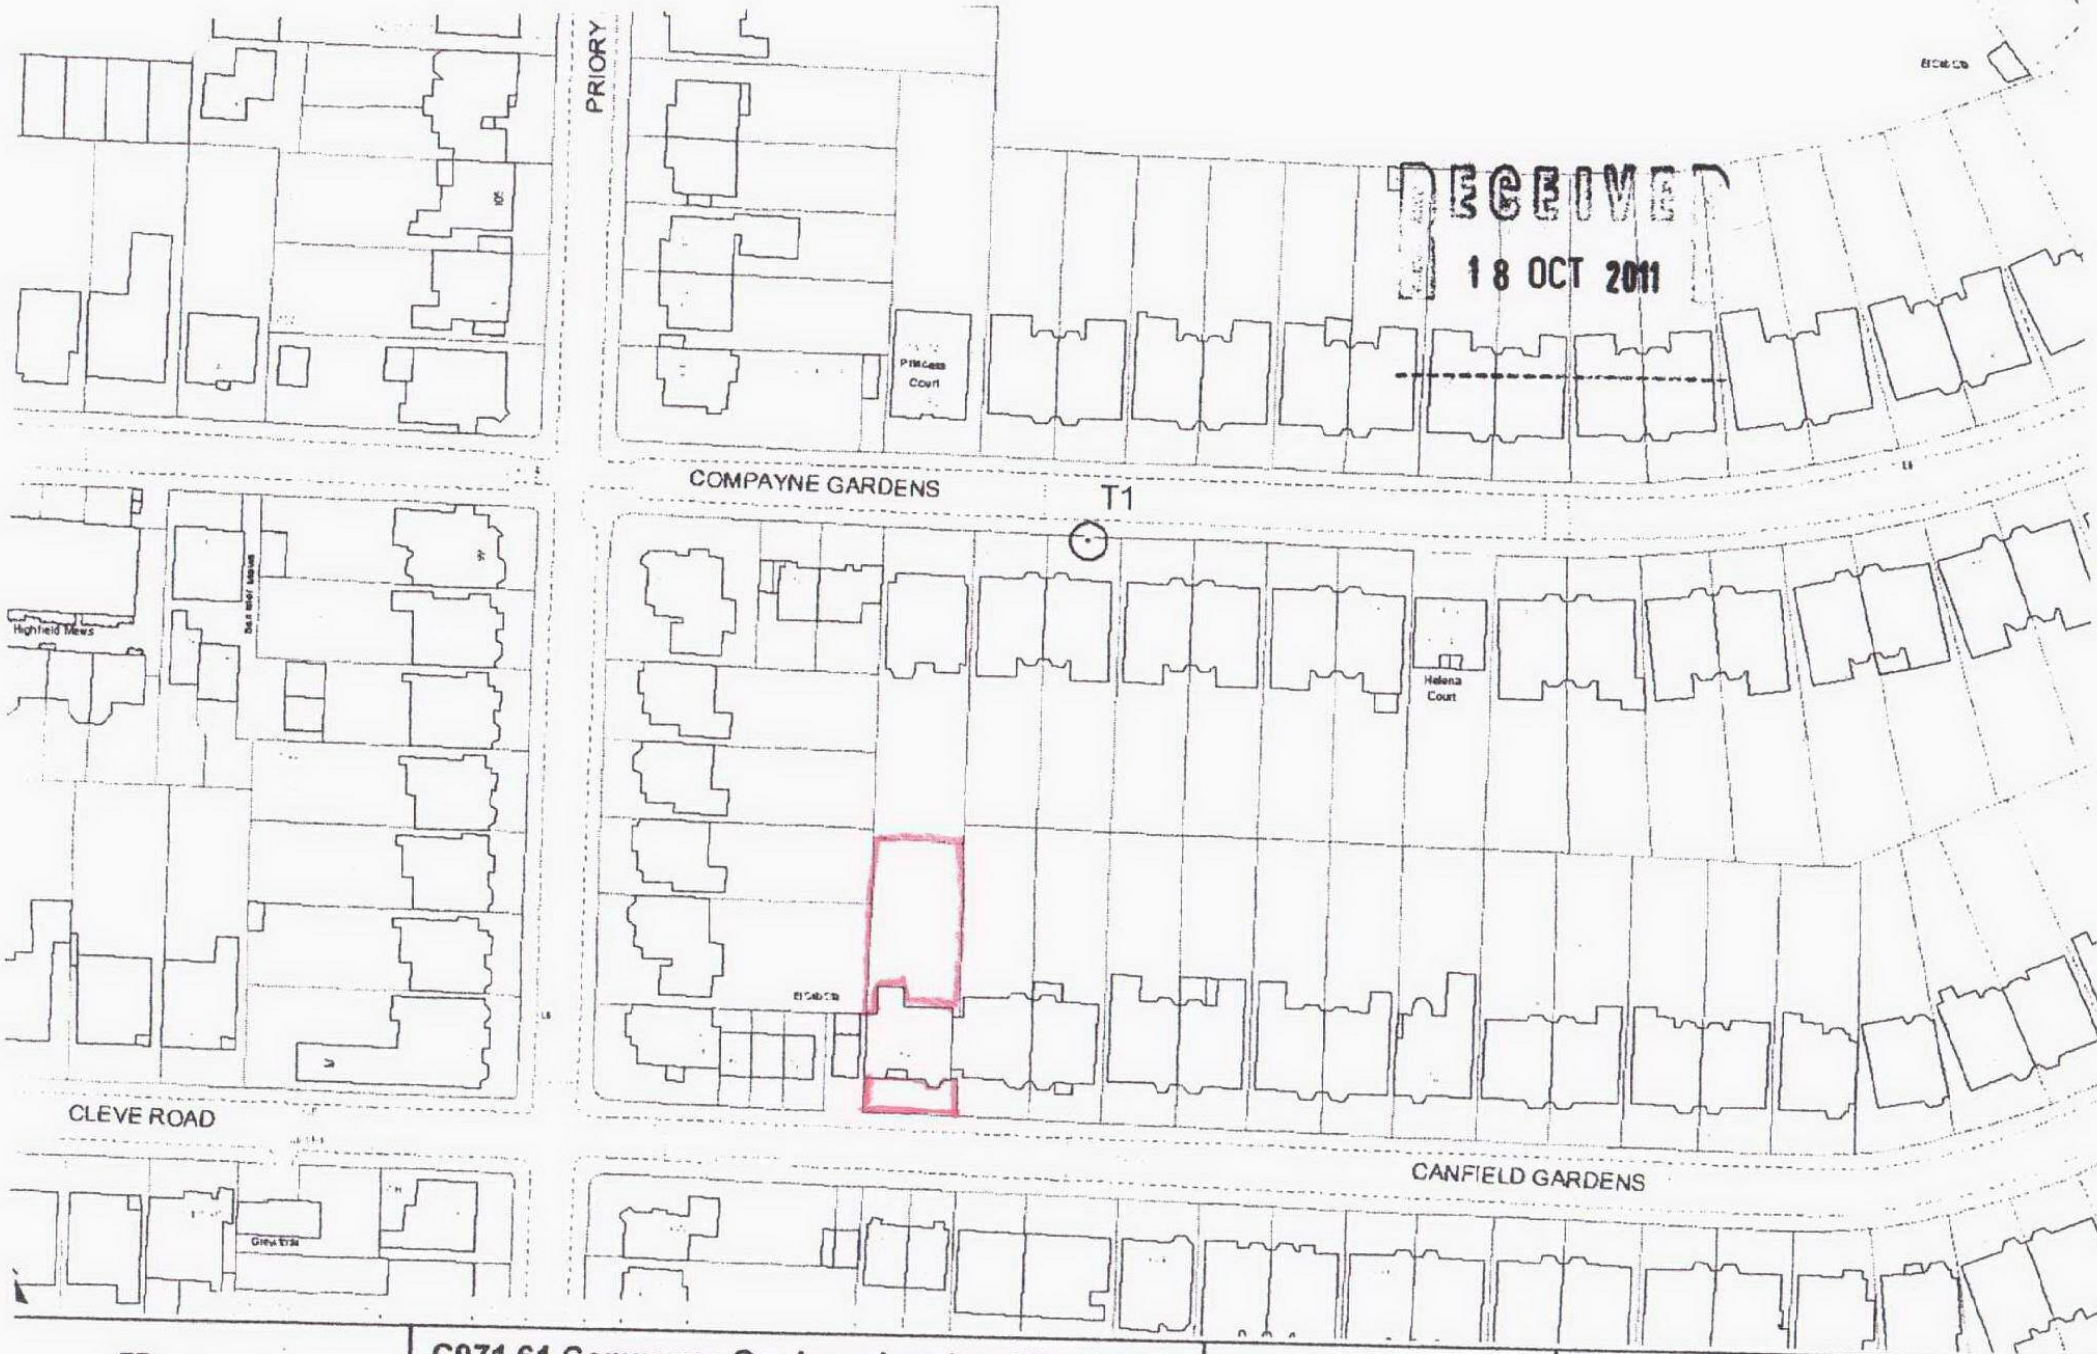

C971 61 Compayne Gardens, London, NW6 3DB

Reproduced by permission of Ordnance Survey on behalf of HMSO. © Crown
copyright and database right 2011. Ordnance Survey Licence number 100019726.

Scale 1/1250

Centre = 525769 E 184442 N

Date 1/3/2011