


01  
- Typical Door Head Detail as proposed

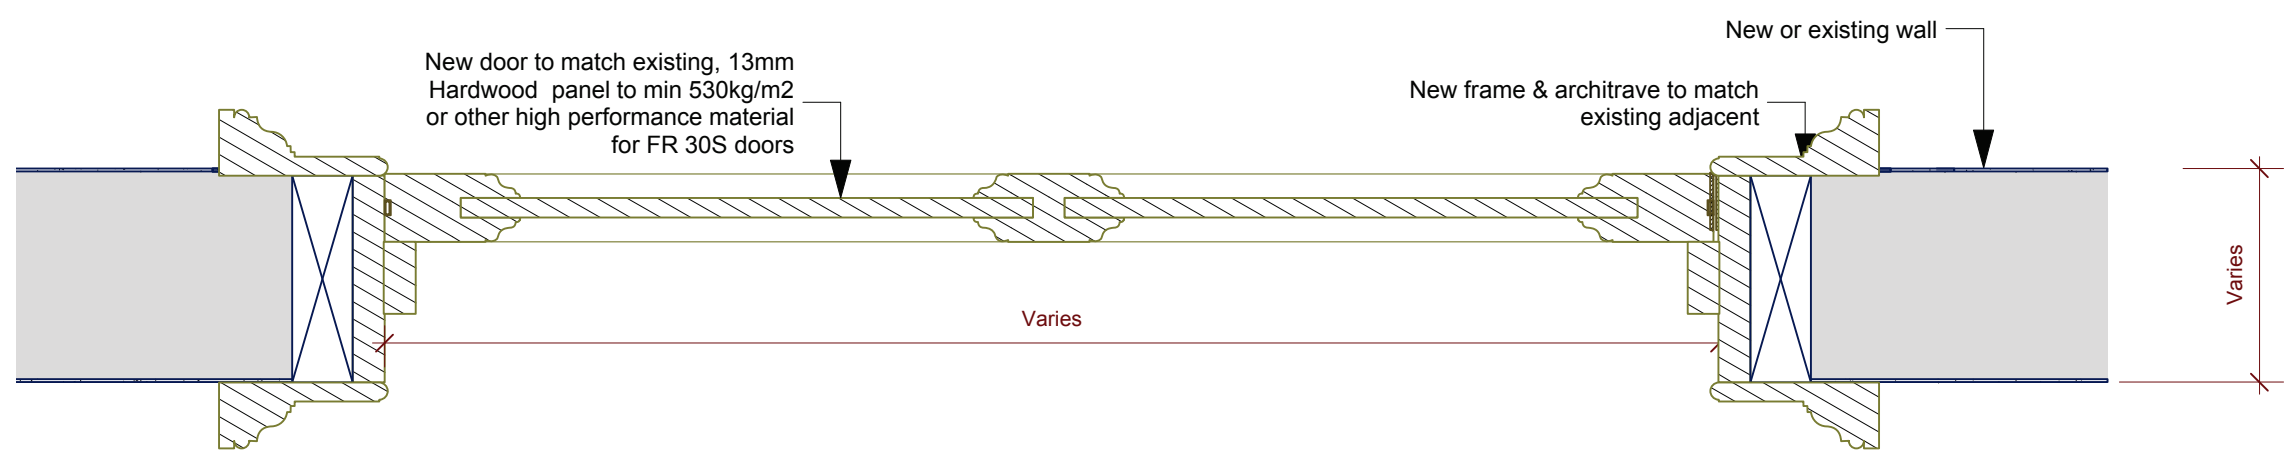

02  
- Typical Door Jamb Details as proposed

A	27/10/2011	Issued for LBC
REV	ISSUE DATE	REVISION NOTES

GENERAL NOTES

Do not scale. All written dimensions must be checked on site before work commences on site or in shop. Figured dimensions take preference over those scaled. Discrepancies, where identified, must be reported to the Architect immediately.

Any areas indicated on this drawing are for guidance purposes only. No responsibility is taken for their accuracy.

All work must be carried out in accordance with the Building Regulations and to the satisfaction of the Local Authority.

STATUS

**PRELIMINARY**

Garnett+Partners LLP  
Holborn Hall  
195 High Holborn  
London WC1V 7BD  
Tel. +44 (0)20 7404 7677  
Fax +44 (0)20 7404 6648  
mail@garnettpartners.com  
www.garnettpartners.com  
*architects / planners / designers*

**GARNETT  
+PARTNERS**

CLIENT

The Bedford Estates

PROJECT

33 Gower Street

DRAWING TITLE

Door Details  
As Proposed

SCALE	DATE
1:5@A3	October 2011
JOB NO.	DWG NO.
753	(32)900
REV.	A