
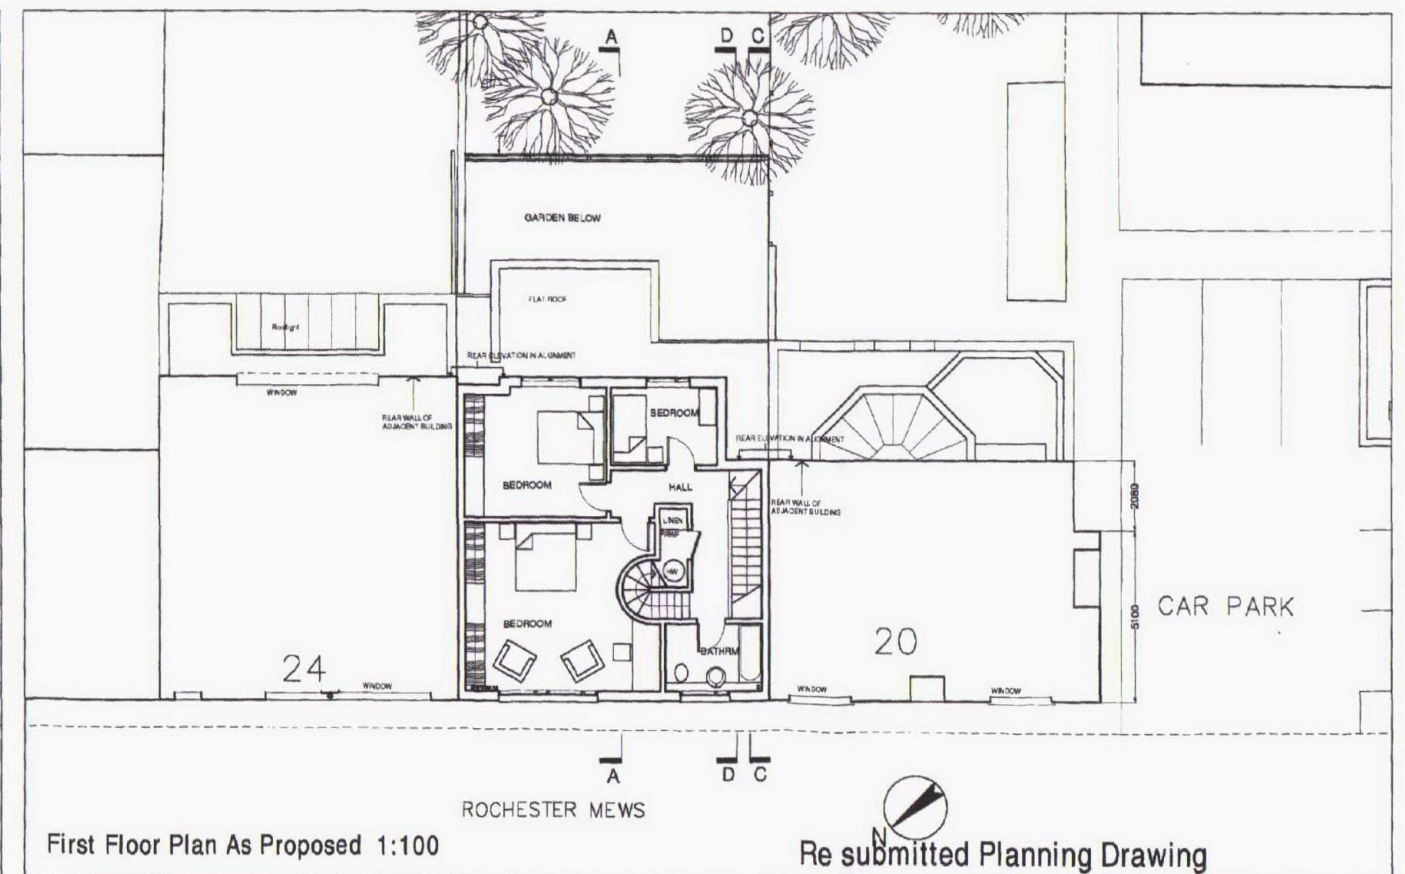
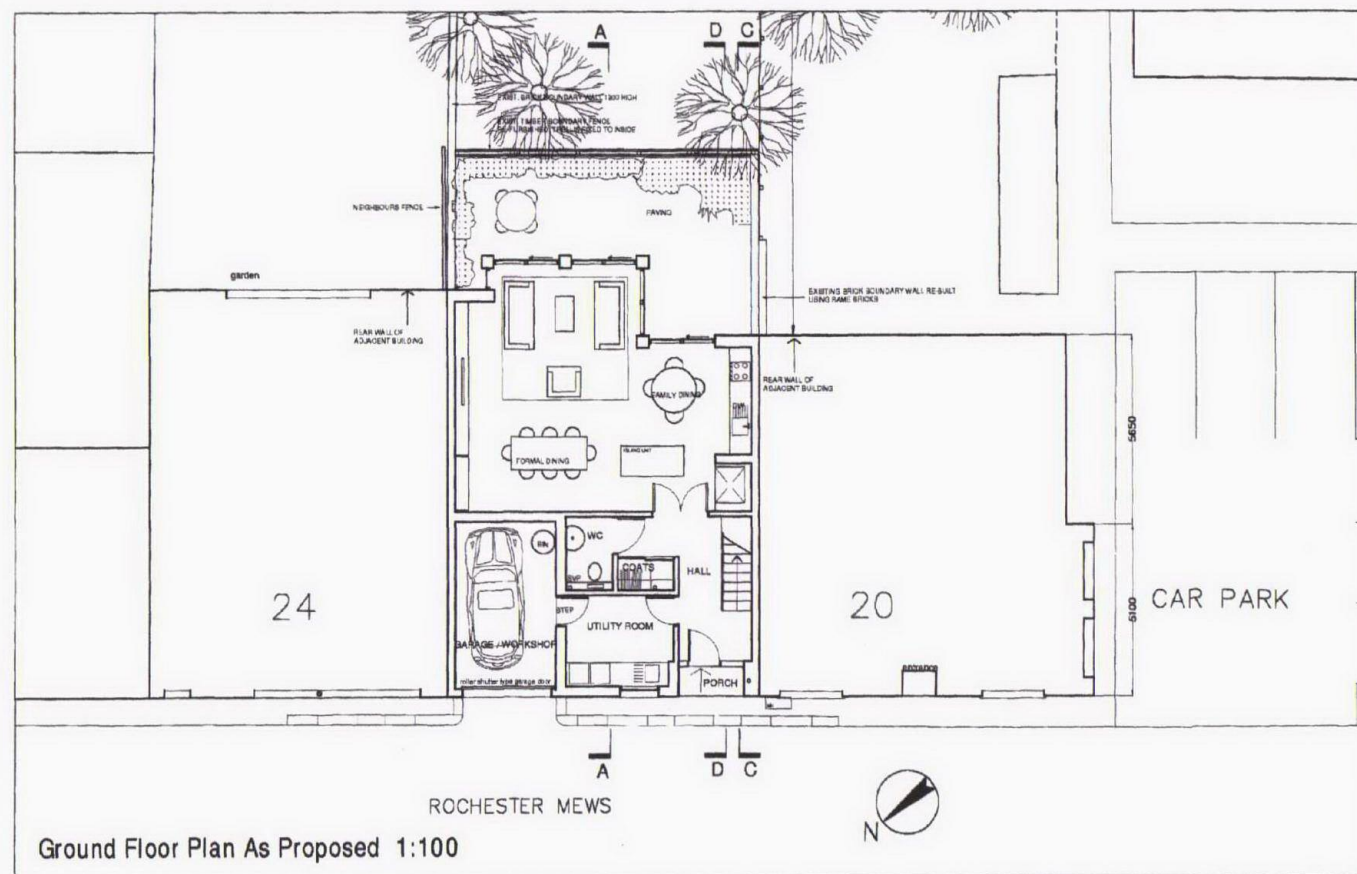
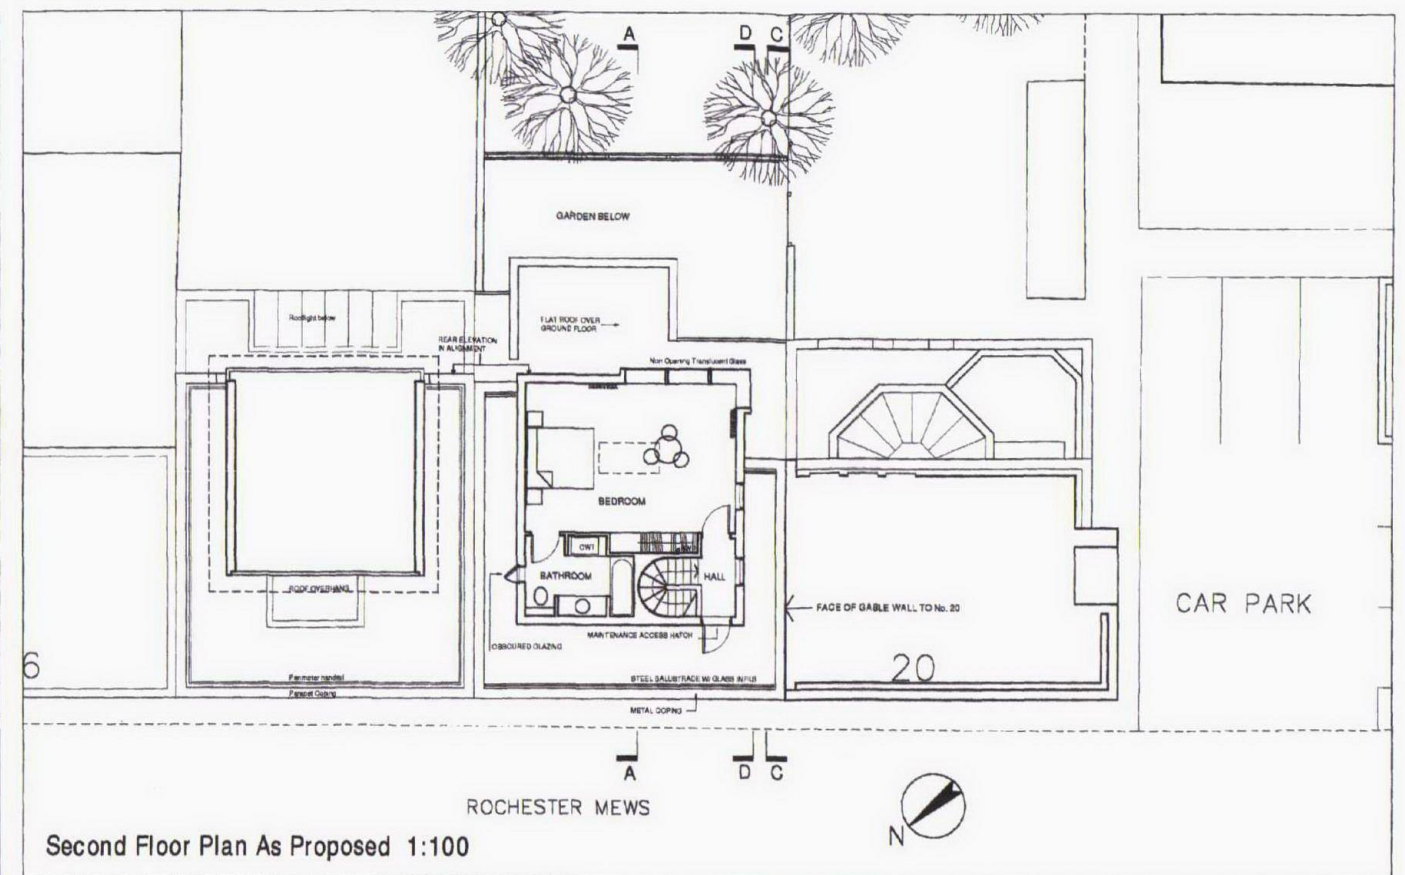


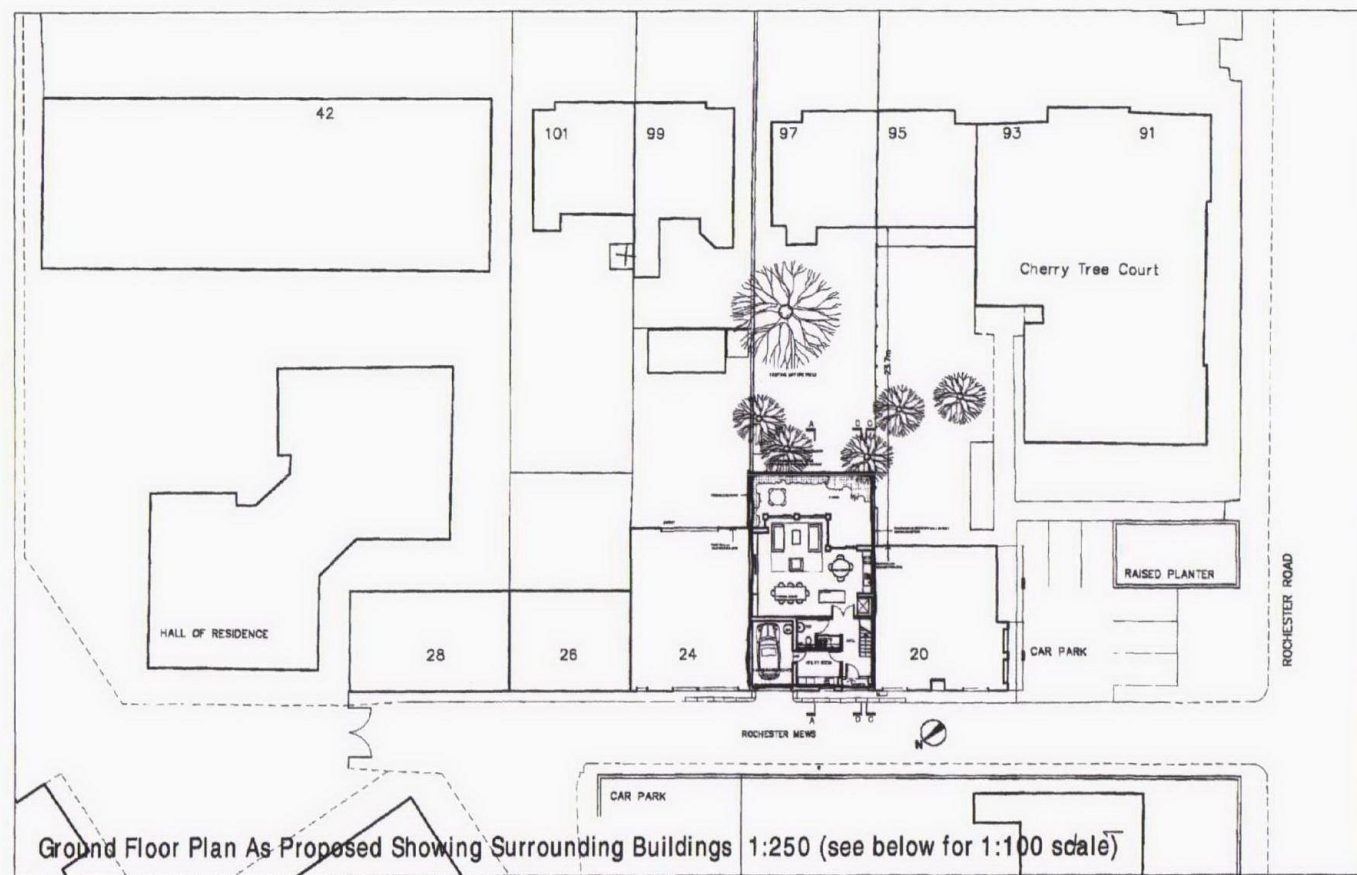

Re submitted Planning Drawing

Simon Roden Architect RIBA
19 Drylands Road, London N8 9HN

Client Project Site David Chivers
New Mews House
22 Rochester Mews, Camden

Scale Date As noted
March 2006

Drawing Title Plans As Proposed
Drawing No. PLA - 03 rev B