



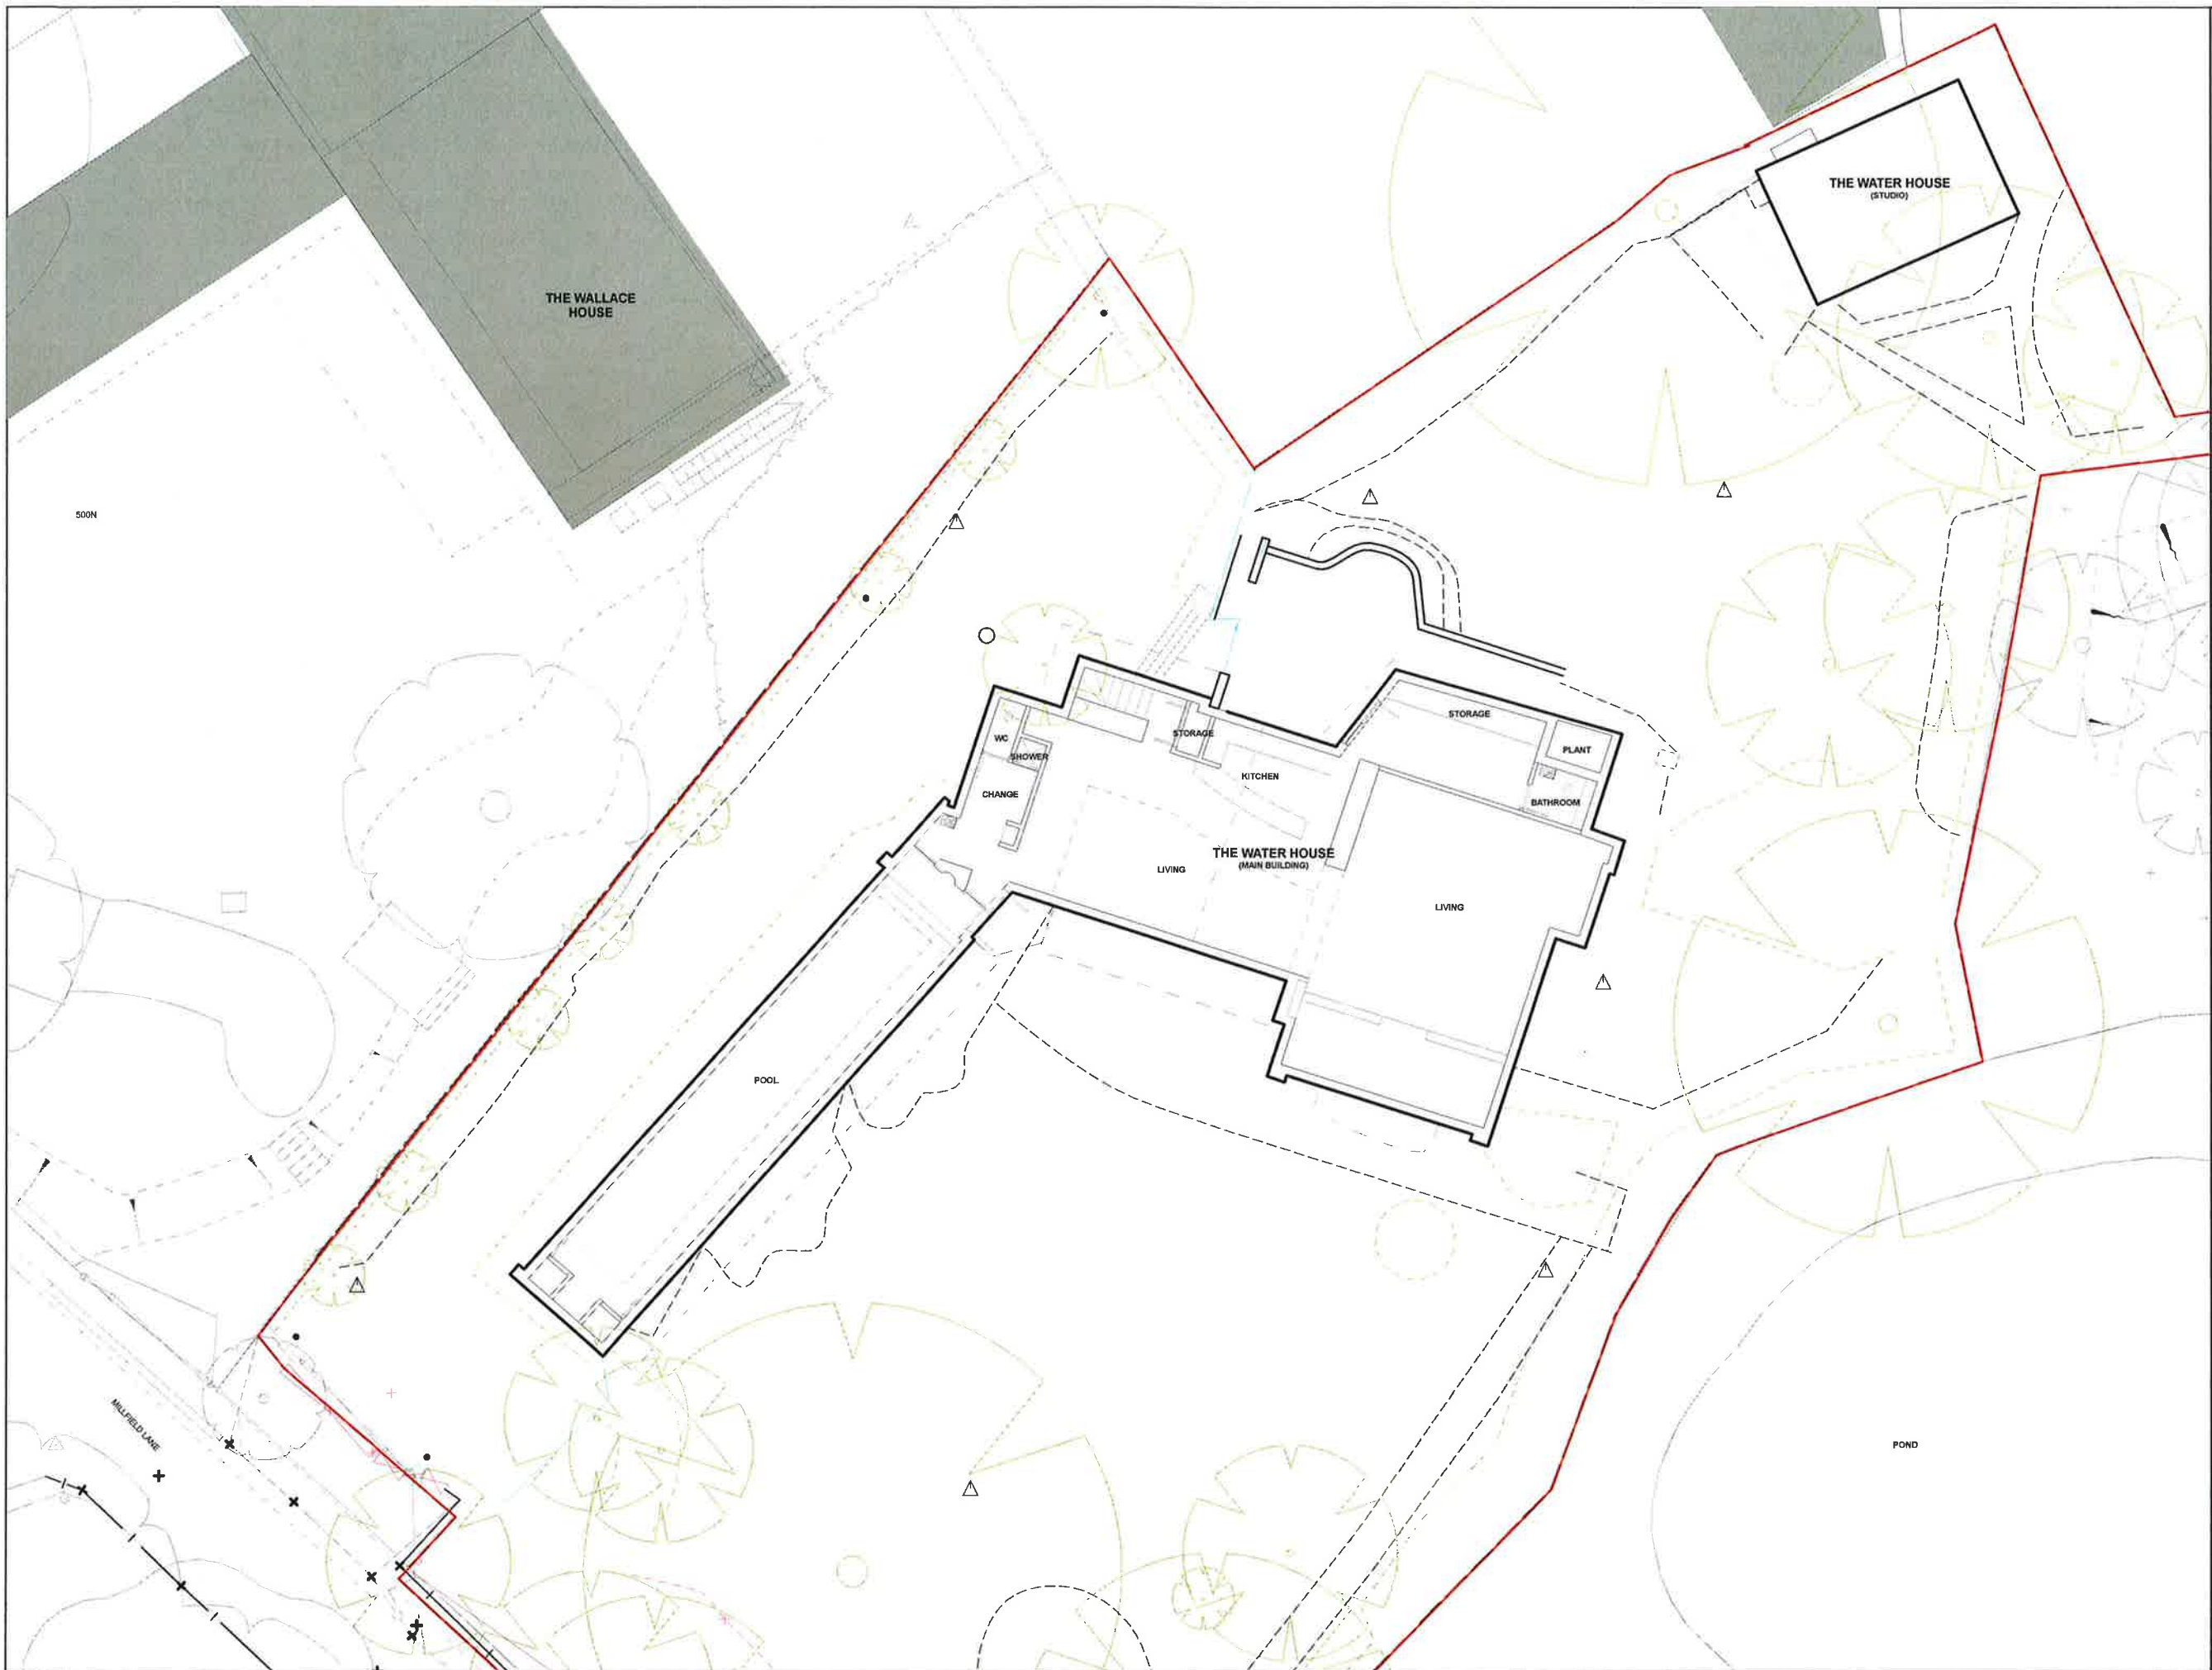

Figured dimensions only are to be taken from this drawing. All dimensions are to be checked on site before any work is put in hand. If in doubt, ask.

NOTES
APPLICATION SITE BOUNDARY

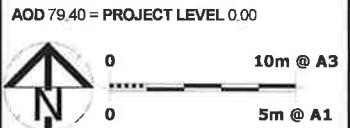

B	Planning Issue	JM	12.08.11	JSM
A	Planning	JM	18.03.11	JSM
Rev	Description	Drawn	Date	Checked

Spence Harris Hogan associates
architects + interiors + design consultants

1 Veneourt Place
Ravenscourt Park
Hammersmith London
W6 9NU

tel : 020 8600 4171
fax : 020 8600 4181
mail : shh@shh.co.uk
web : www.shh.co.uk

Project No:	633	Project:	The Water House
Author:	JM	Site Address:	Millfield Lane Highgate N6 6HQ
Checked:	JSM	Client:	Corp. City Dev. No. 2 Ltd
Title:	010 Existing Layouts (B) Ground Floor		
Status:	PLANNING	Scale A1:	1:100
Project no. / Stage / Drawing no.	633(PL)010	Date:	AUG. '11
		Scale A3:	1:200
		Revision:	B