


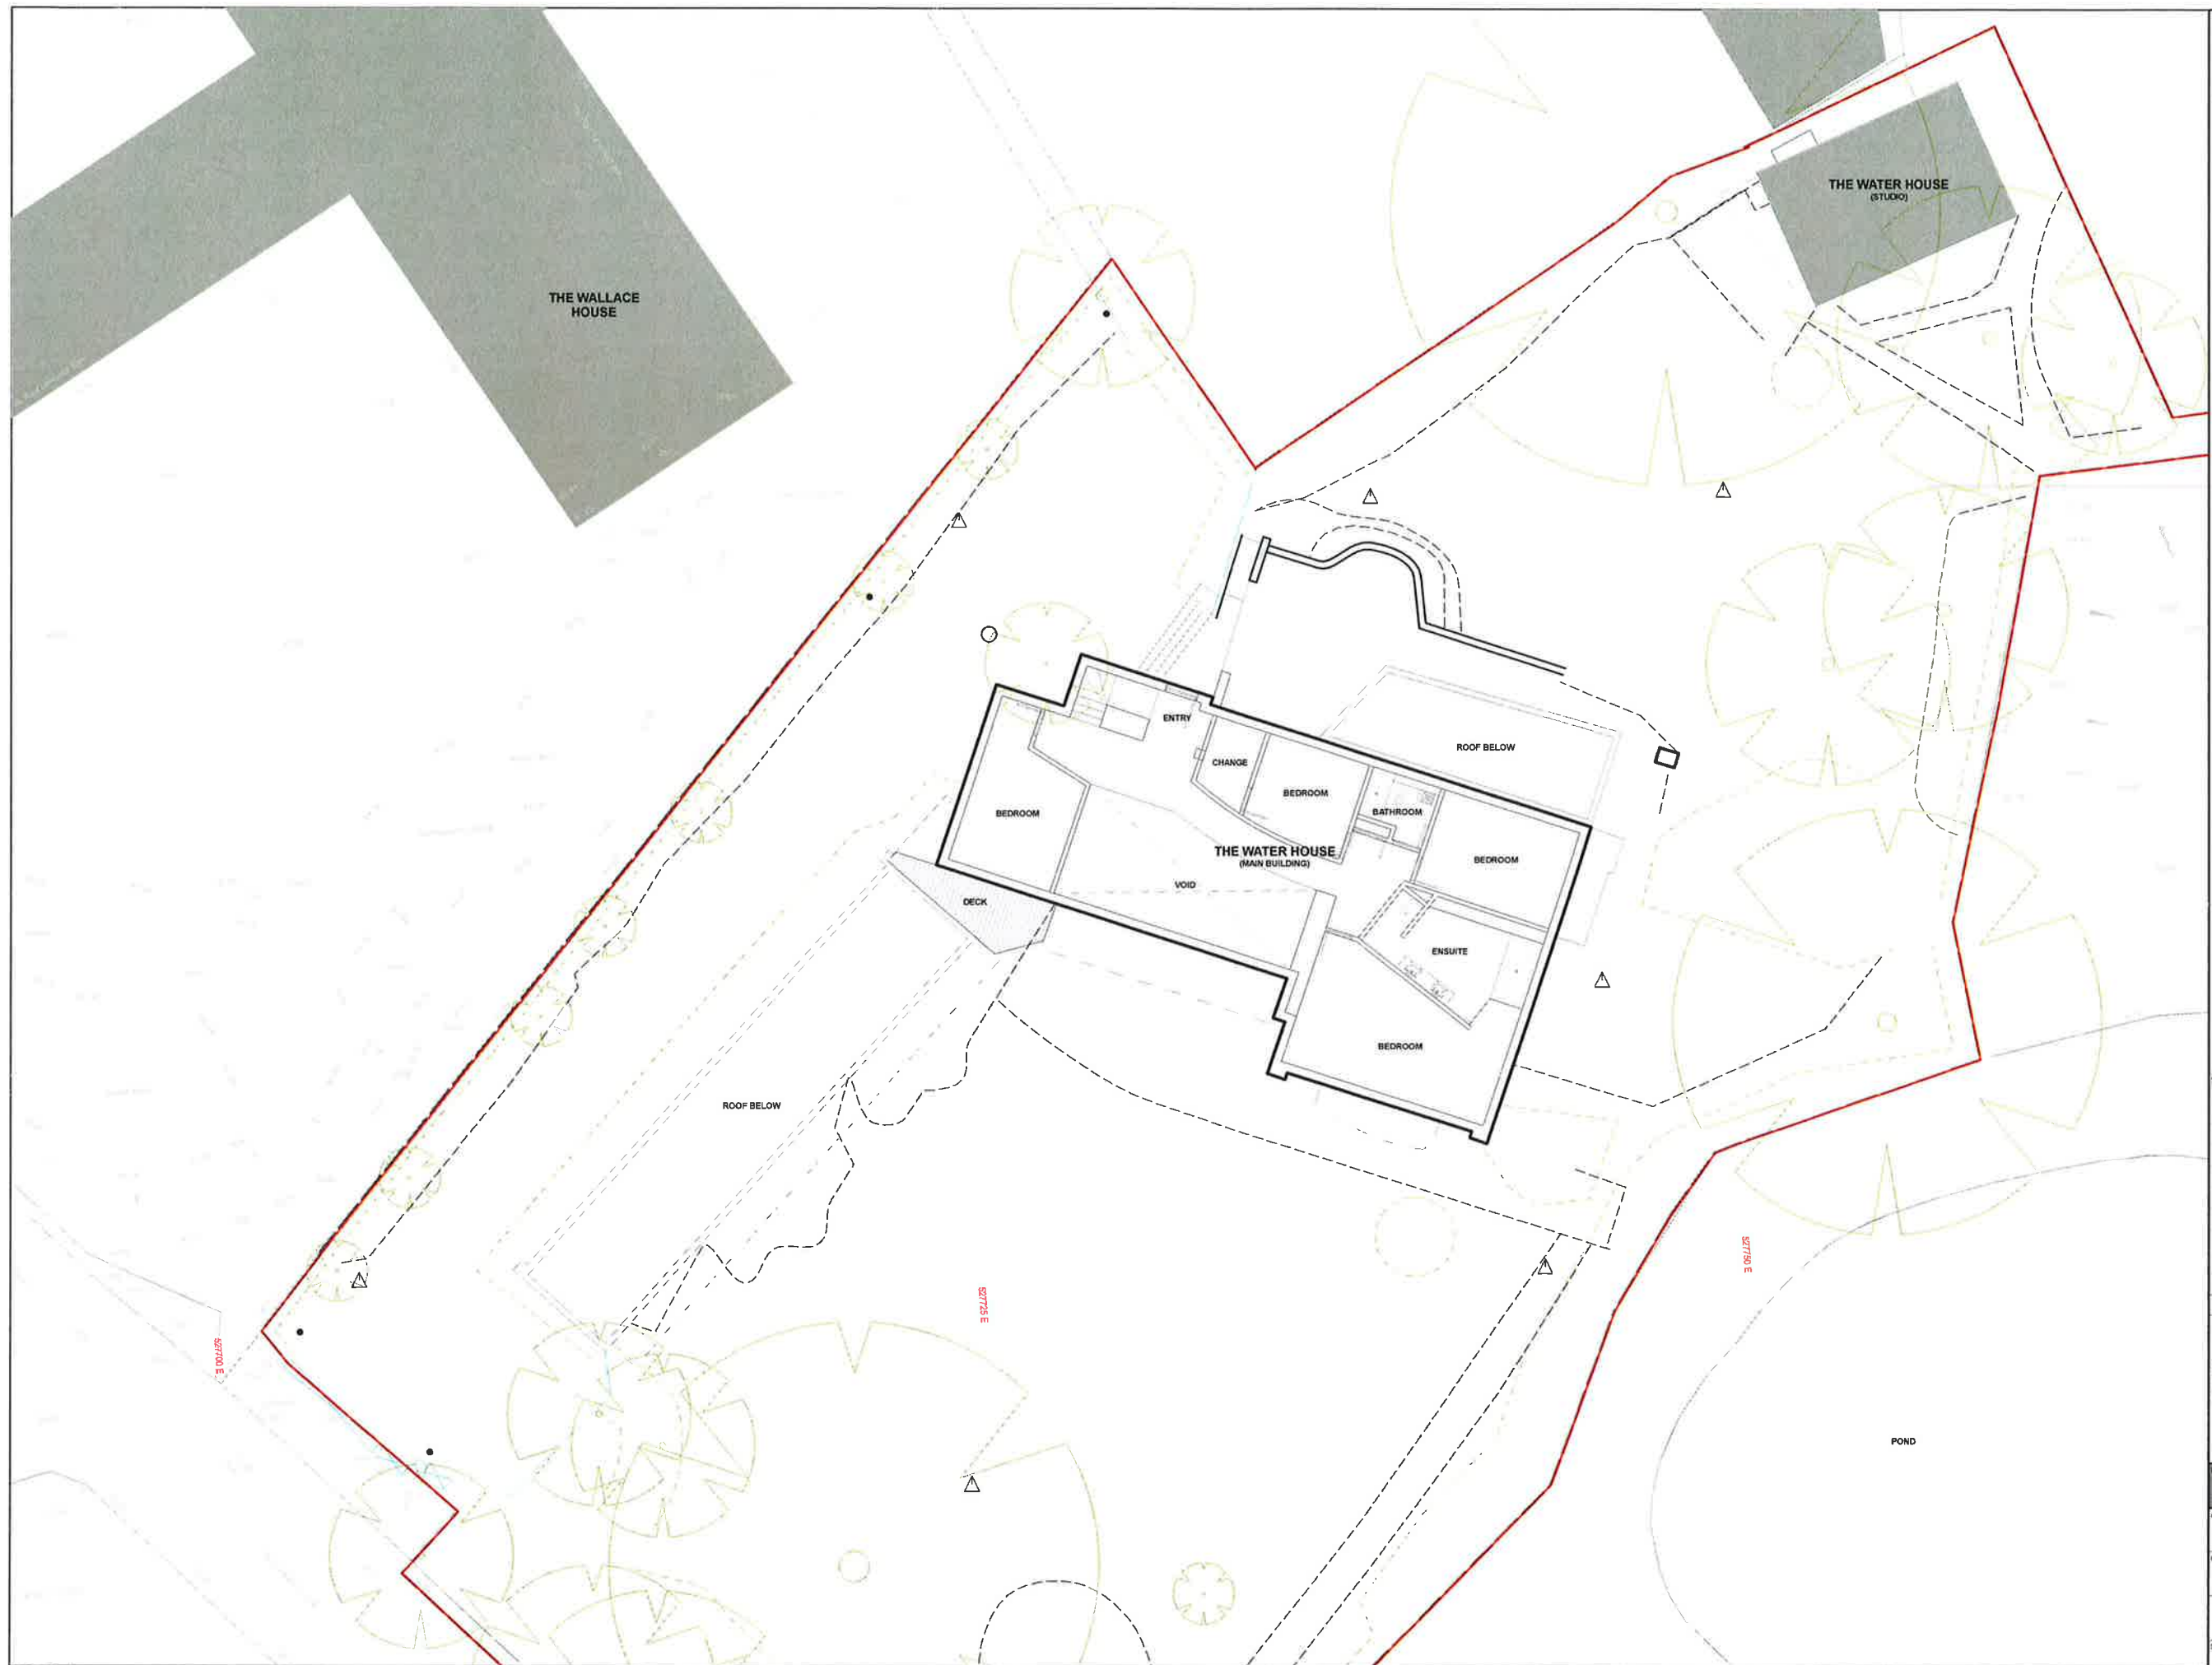

Figured dimensions only are to be taken from this drawing. All dimensions are to be checked on site before any work is put in hand. If in doubt, ask.

NOTES

APPLICATION SITE BOUNDARY

AOD 79.40 = PROJECT LEVEL 0.00



Rev	Description	Drawn	Date	Checked
B	Planning Issue	JM	12.08.11	JSM
A	Planning	JM	18.03.11	JSM

Spence Harrie Hogan associates
architects • interiors • design consultants

1 Unicorn Place
Ravenscourt Park
Hammersmith London
W6 9NU

Tel : 020 8600 4171
Fax : 020 8600 4181
mail : shh@shh.co.uk
web : www.shh.co.uk



Project No:	633	Project:	The Water House
Author:	JM	Site Address:	Millfield Lane Highgate N6 6HQ
Checked:	JSM	Client:	Corp. City Dev. No. 2 Ltd
Title: 010 Existing Layouts (B) First Floor			
Status:	PLANNING	Scale A1:	1:100
Project no / Stage / Drawing no.	633(PL)011	Date:	AUG. '11
		Revision:	B