


GENERAL NOTES

A.01 - ALL DRAWINGS ARE TO BE READ IN CONJUNCTION WITH ALL RELEVANT SPECIFICATIONS, BILLS OF QUANTITIES, ARCHITECTURAL, SERVICES AND ENGINEERING DRAWINGS.

A.02 - ANY DISCREPANCIES BETWEEN THE ABOVE DOCUMENTS SHALL BE BROUGHT TO THE ATTENTION OF THE ARCHITECT.

A.03 - ALL DIMENSIONS ARE IN MILLIMETRES, UNLESS NOTED OTHERWISE.

A.04 - DRAWINGS ARE NOT TO BE SCALED.

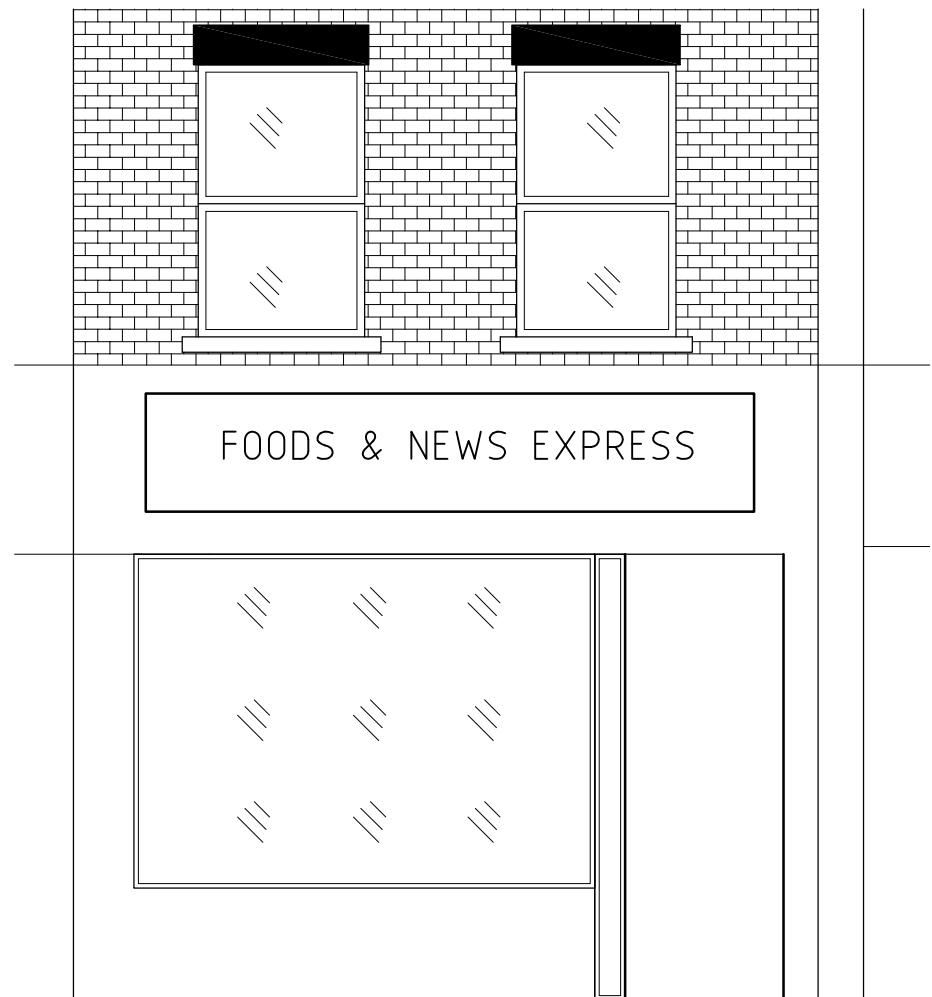

EXISTING SHOPFRONT
[SCALE 1:50]



PROPOSED SHOPFRONT
[SCALE 1:50]

-	21.10.11	Issued For PLANNING					FM		
Rev.	Date	Description					by	ch'd	app.
Project									
94 GRAYS INN ROAD WC1X 8AD									
Title									
SHOPFRONT EXISTING AND PROPOSED ELEVATIONS									
Client									
IRFAN CHUGHTAI									
SHOPFRONT									
Scales (A3)		AS SHOWN				Drg. No.		Rev.	
Drawn									
Ch'd(D.O.)									
Ch'd(Eng.)									
Approved									
						1002		-	