


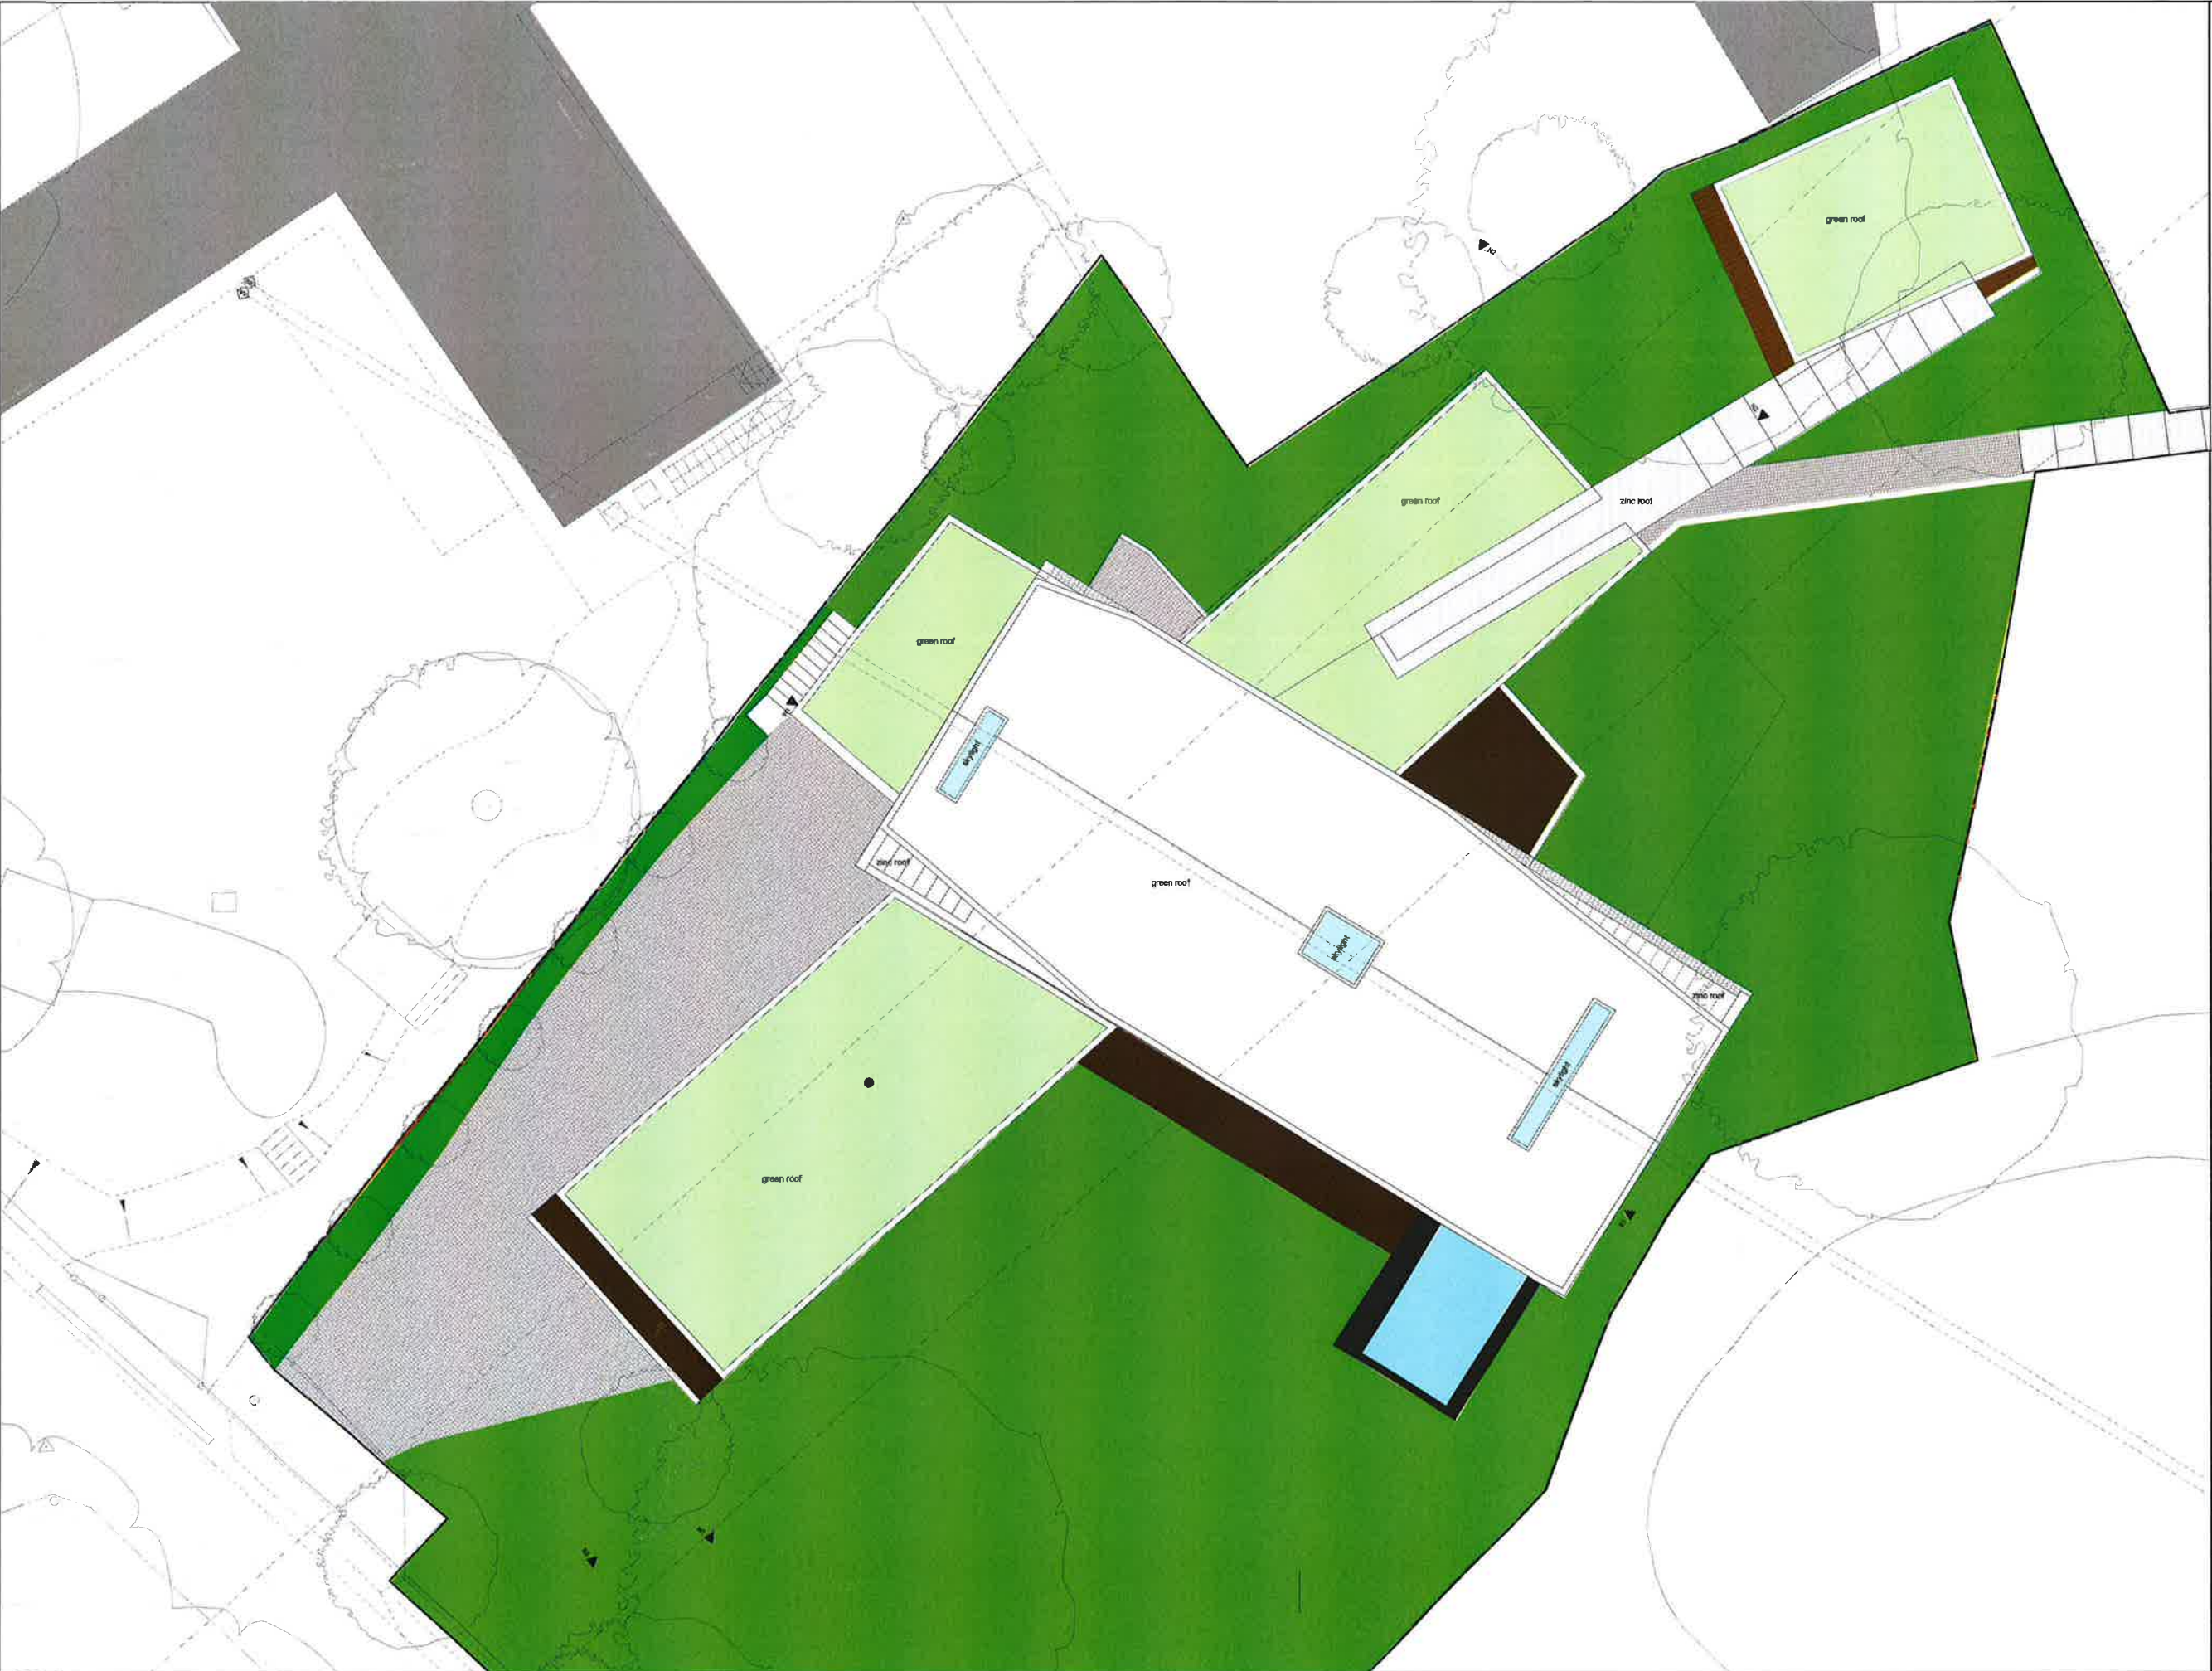

Figured dimensions only are to be taken from this drawing. All dimensions are to be checked on site before any work is put in hand. If in doubt, ask.

NOTES	
APPLICATION SITE BOUNDARY	
PROPOSED REVISED SCHEME	
GROSS EXTERNAL AREA	
LOWER LEVEL	1,668 sqft
LIVING LEVEL	6,243 sqft
BEDROOM LEVEL	3,283 sqft
TOTAL:	11,194 sqft
SITE COVERAGE	
SITE AREA	2150 sqm
FOOTPRINT AREA	550 sqm
PERCENTAGE	25.5%
BACK OF HOUSE	768 sqft
FRONT OF HOUSE	10,426 sqft

PROPOSED ORIGINAL SCHEME	
GROSS EXTERNAL AREA	
TOTAL:	13,975 sqft
BACK OF HOUSE	1,175 sqft
FRONT OF HOUSE	12,800 sqft
EXISTING HOUSE	
GROSS EXTERNAL AREA	
TOTAL:	5,565 sqft
BACK OF HOUSE	25 sqft
FRONT OF HOUSE	5,540 sqft

AOD 79.40 = PROJECT LEVEL 0.00



Rev	Description	Drawn	Date	Checked
E	Planning Issue	JM	12.08.11	JSM
D	Planning	JM	29.05.11	JSM
C	Planning	JM	18.03.11	JSM
B	Updated	HP	10.01.11	JSM
A	Preliminary	HP	26.11.10	JSM

Spence Harris Hogan associates
architects + interiors + design consultants

1 Vincourt Place
Ravenscourt Park
Hammersmith London
W6 9HU

Tel : 020 8600 4171
Fax : 020 8600 4181
mail : shh@shh.co.uk
web : www.shh.co.uk



Project File		
633	The Water House	
Author:	Site Address:	
JM	Millfield Lane Highgate N6 6HQ	
Checked:	Client:	
JSM	Corp. City Dev. No. 2 Ltd	
Title:		
020 General Arrangements (E) Roof		
Status:	Scale A1:	Scale A3:
PLANNING	1:100	1:200
Project no. / Stage / Drawing no.	Date:	Revision:
633(PL)023	AUG. '11	E