


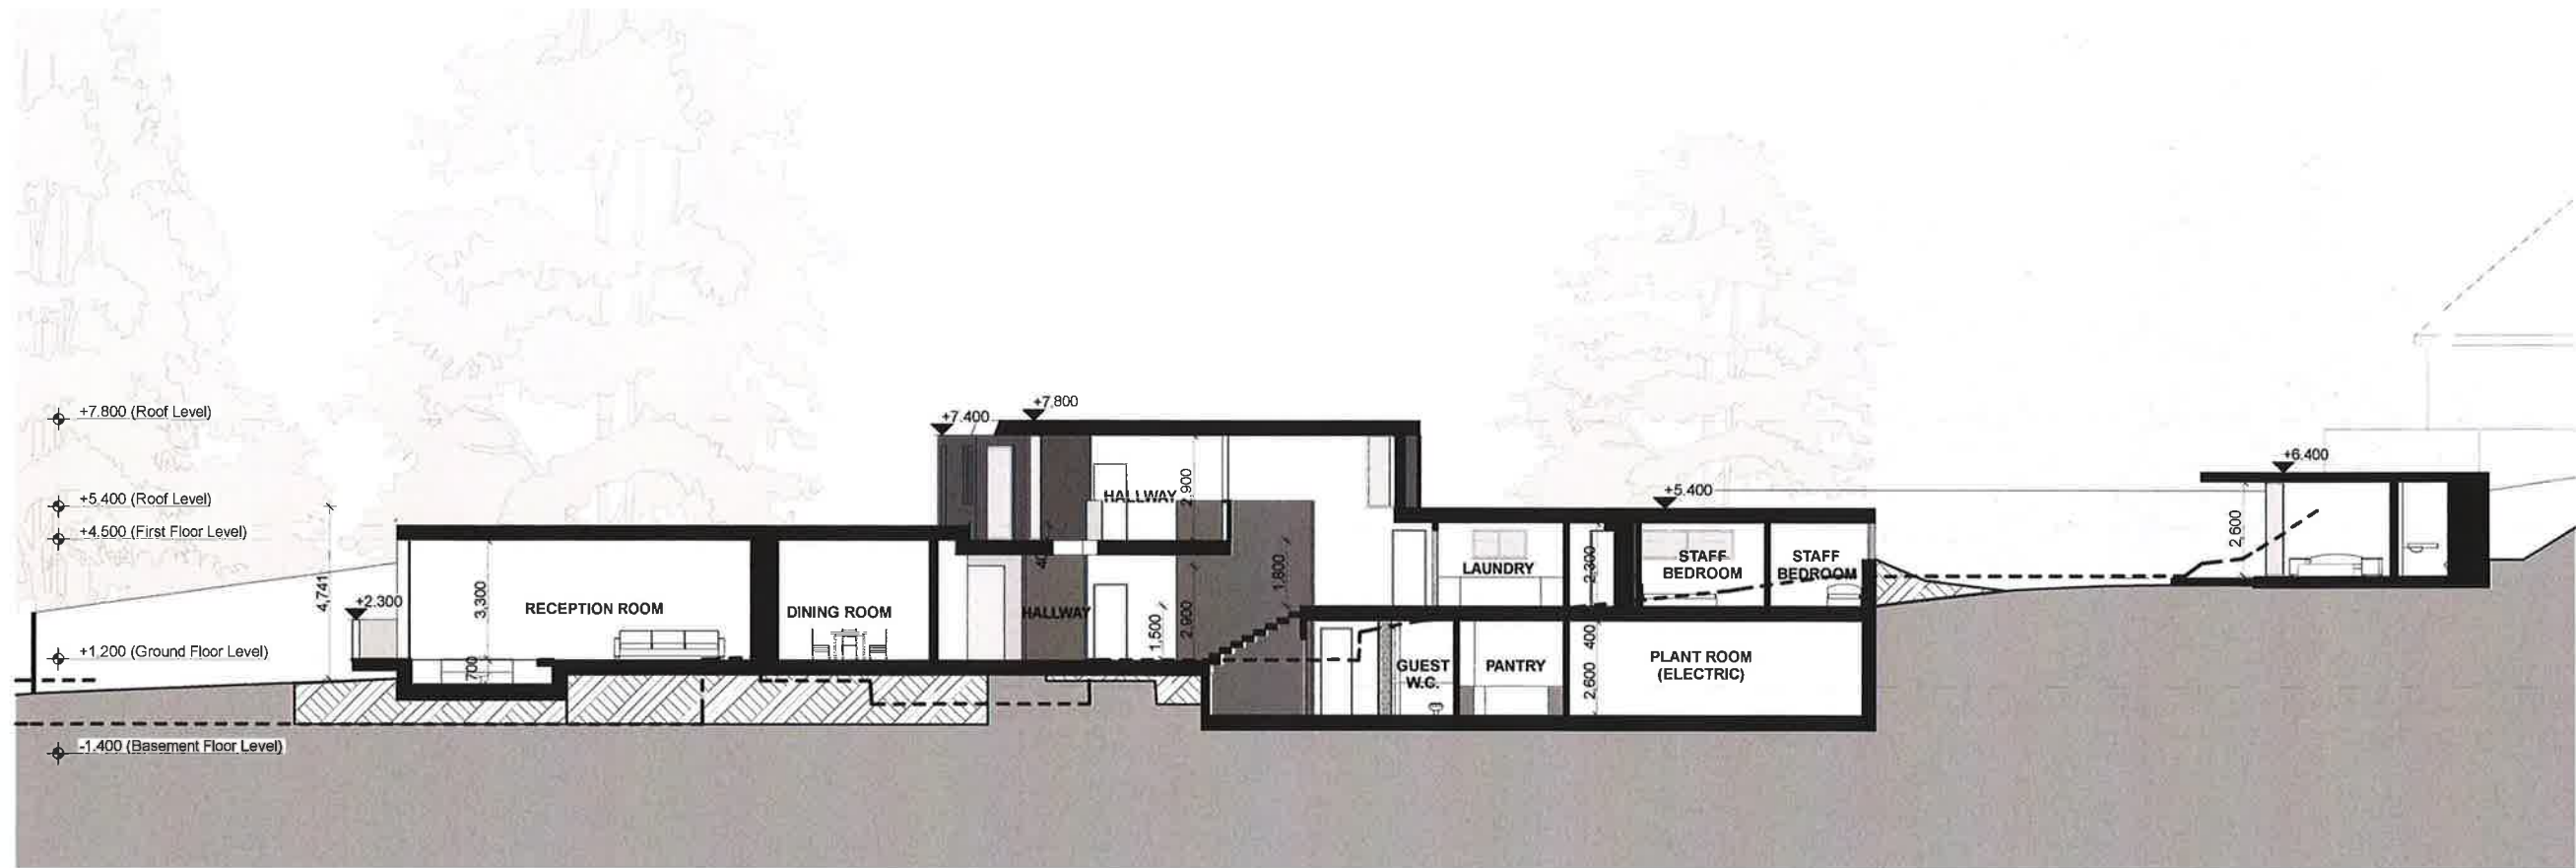


3 SCALE 1:100 @ A1
SECTION CC



4 SCALE 1:100 @ A1
SECTION DD

Figured dimensions only are to be taken from this drawing. All dimensions are to be checked on site before any work is put in hand. If in doubt, ask.

NOTES

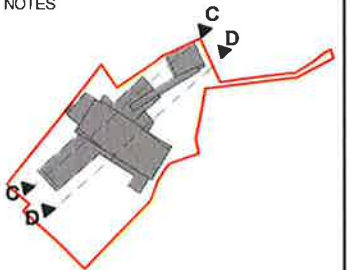

SECTION KEY PLAN

AOD 79.40 = PROJECT LEVEL 0.00



Rev	Description	Drawn	Date	Checked
E	Planning Issue	JM	12.08.11	JSM
D	Planning	JM	29.06.11	JSM
C	Planning	JM	18.03.11	JSM
B	Updated	HP	10.01.11	JSM
A	Preliminary	HP	26.11.10	JSM

Spence Harris Hogan associates
architects • interiors • design consultants

1 Vincent Place
Ravenscourt Park
Hammersmith London
W6 9NU

Tel: 020 8600 4171
Fax: 020 8600 4181
Email: shh@shh.co.uk
Web: www.shh.co.uk



Project No:	633	Project:	The Water House
Author:	JM	Site Address:	Millfield Lane Highgate N6 6HQ
Checked:	JSM	Client:	Corp. City Dev. No. 2 Ltd
Title:	300 Sections (E) Section CC & DD		
Status:	PLANNING	Scale A1:	1:100
Project no. / Stage / Drawing no.:	633(PL)302	Date:	AUG. '11
		Revision:	E