




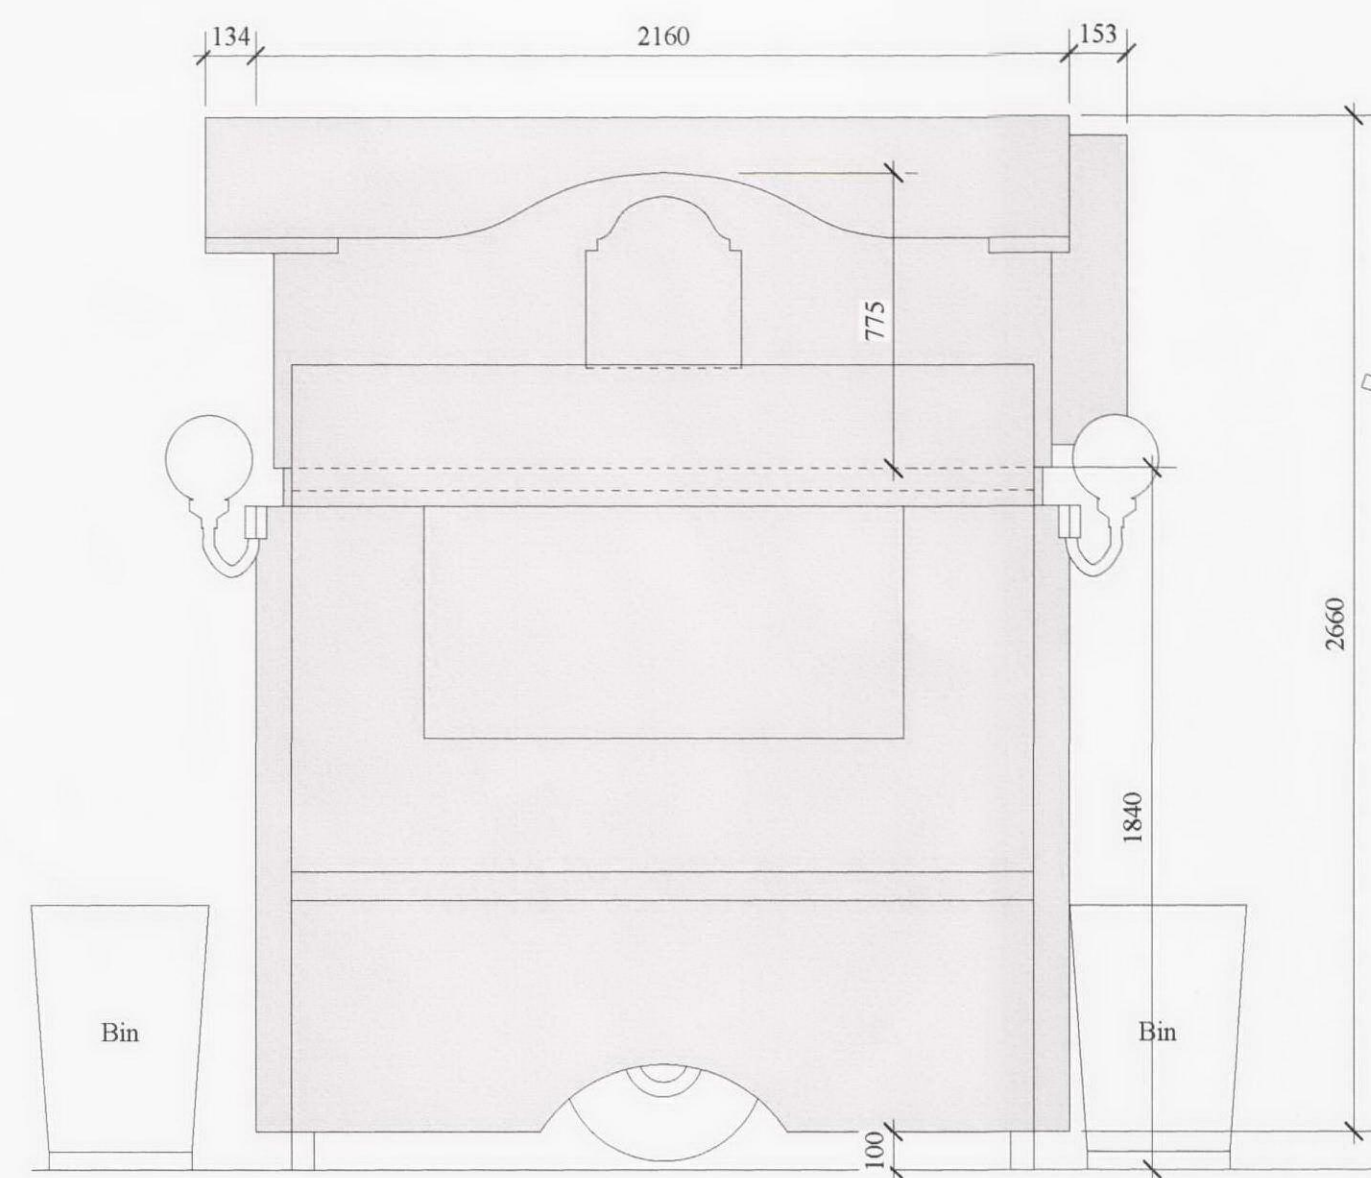


FRONT ELEVATION

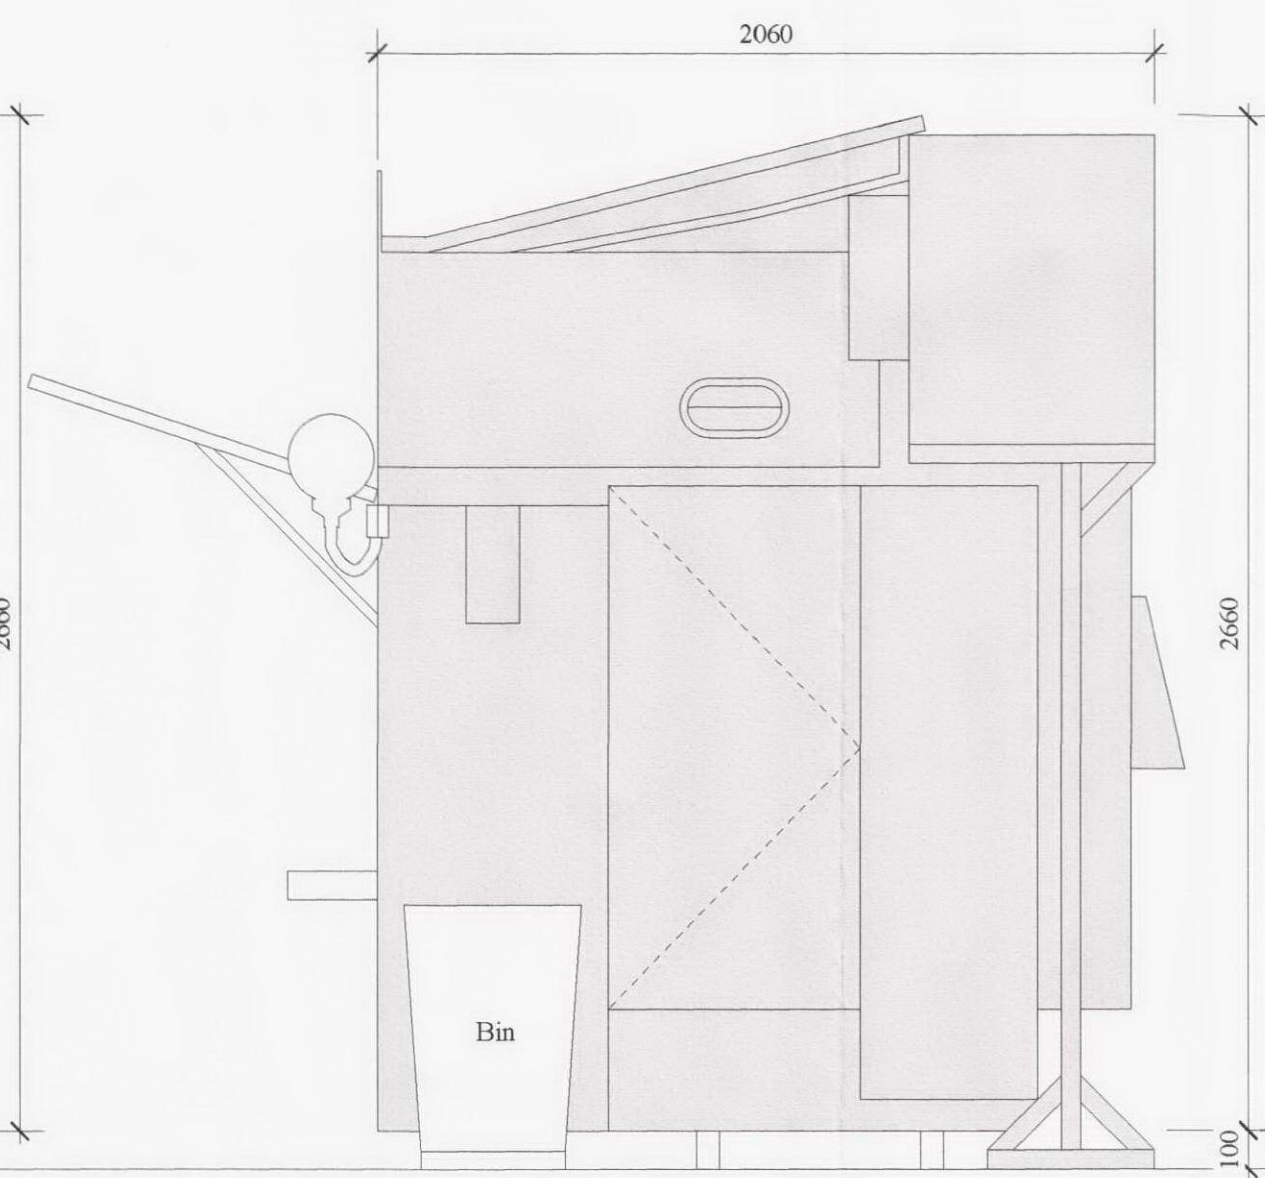


WEST ELEVATION

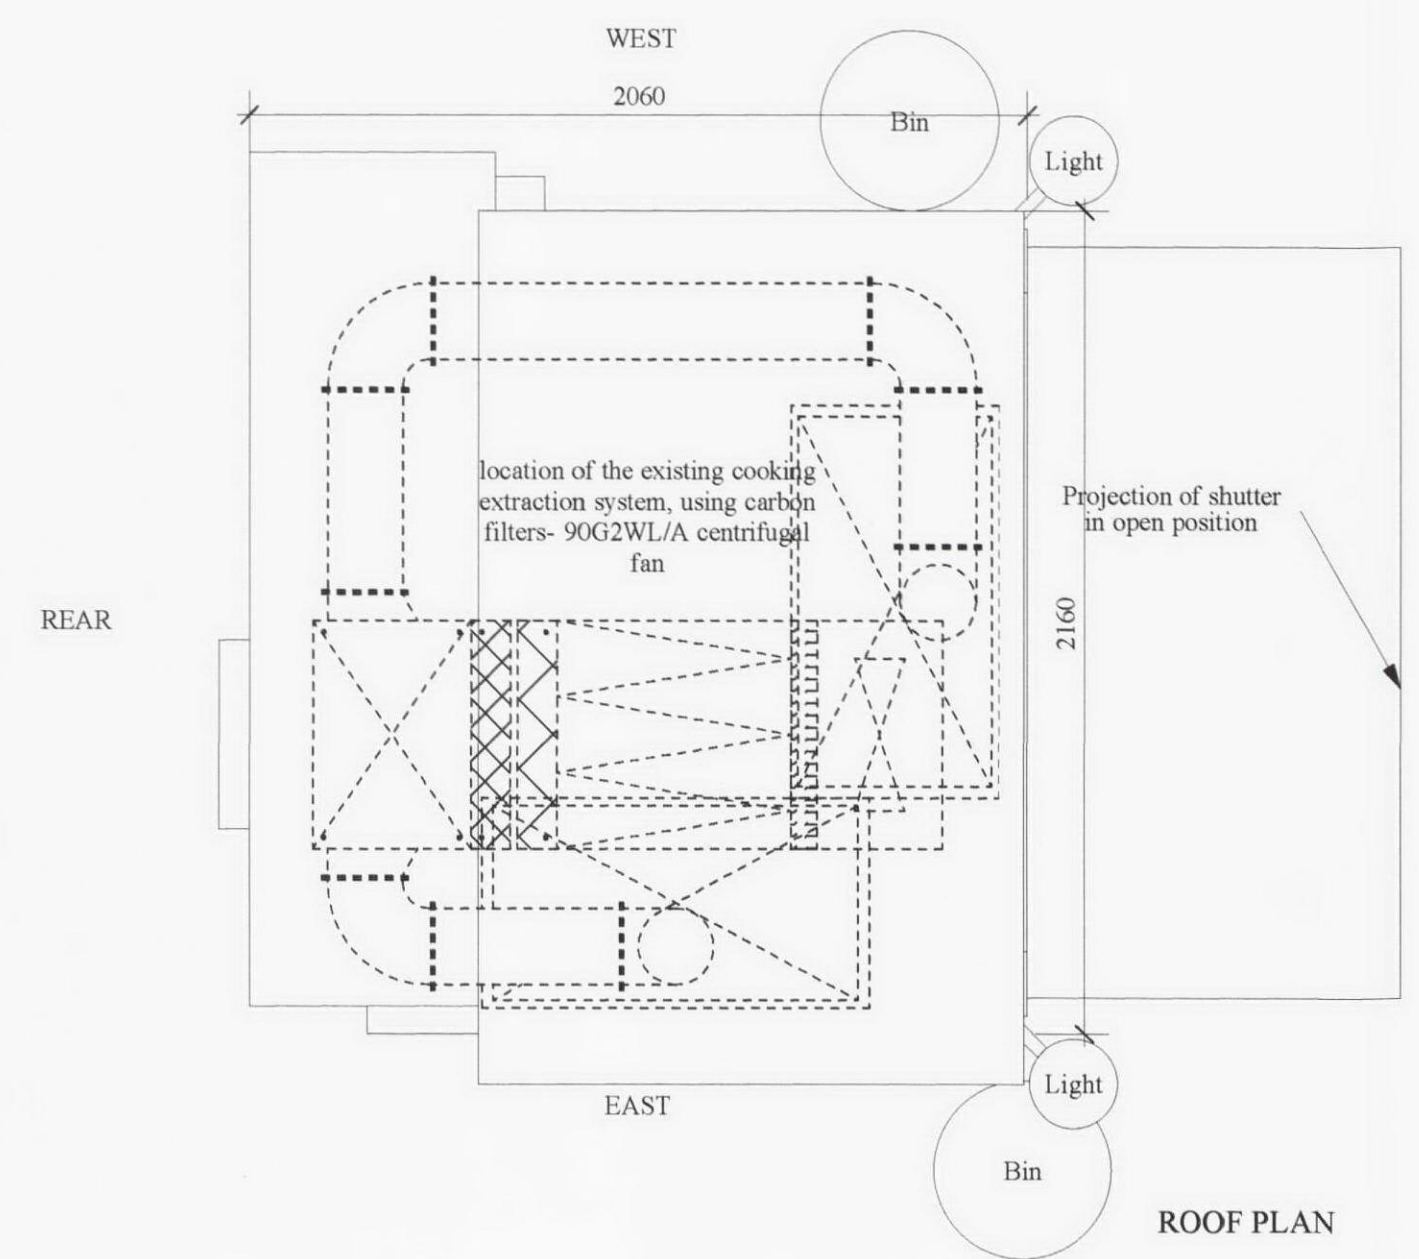


ROOF PLAN

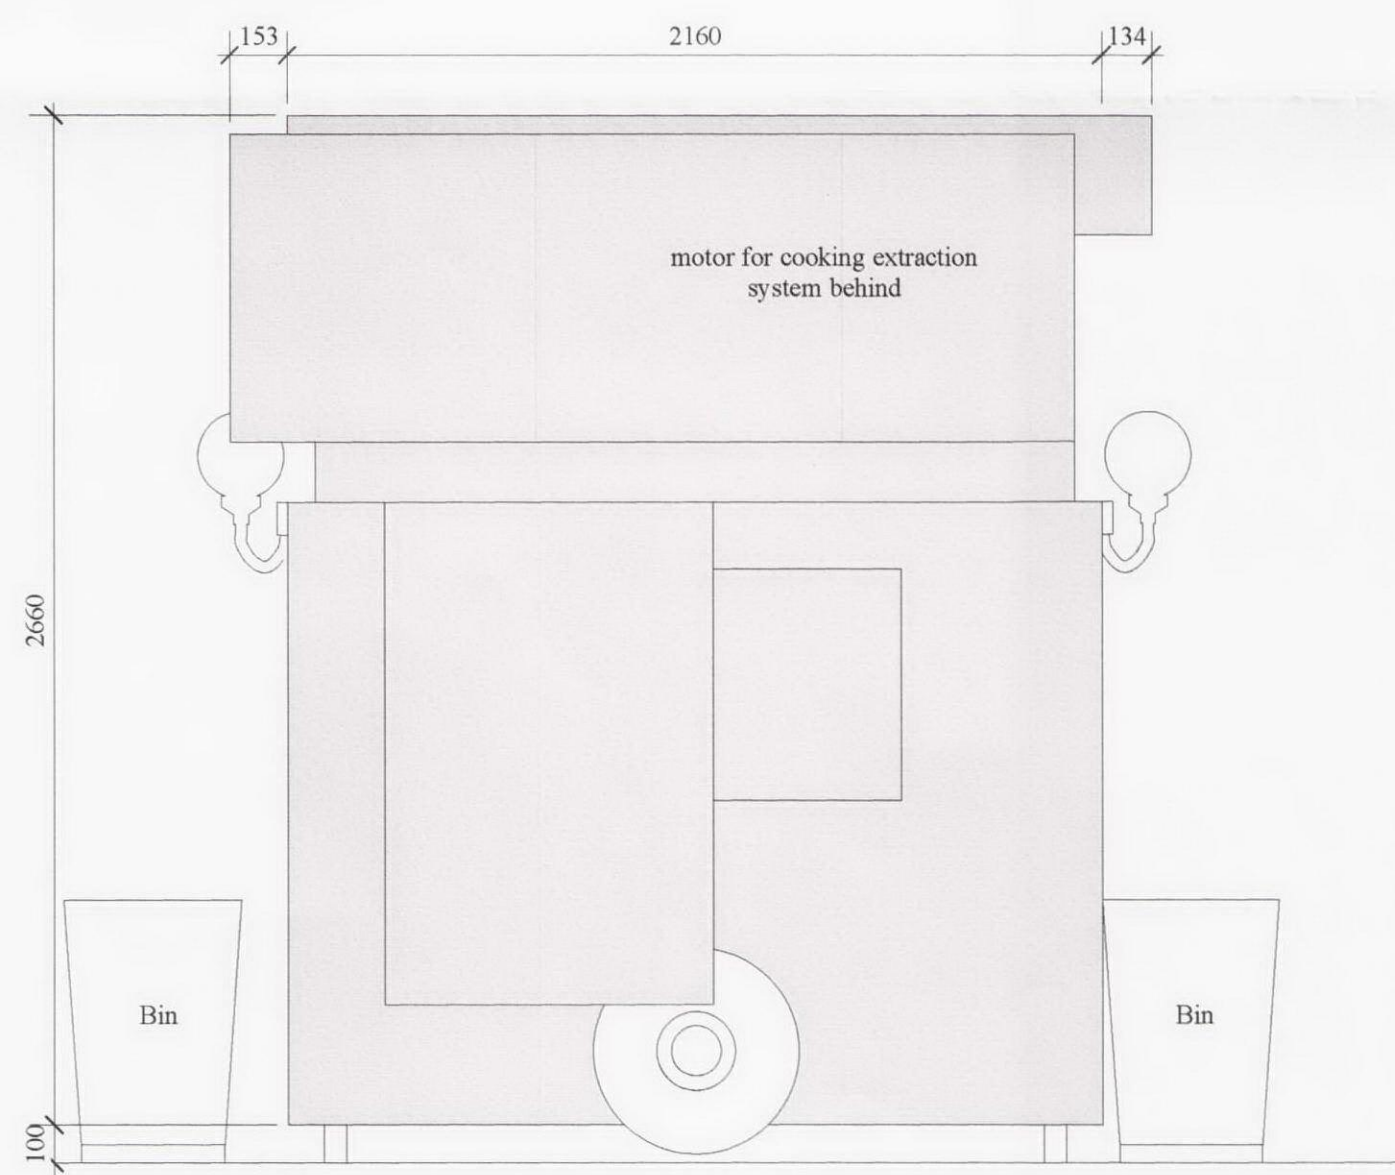

REAR ELEVATION

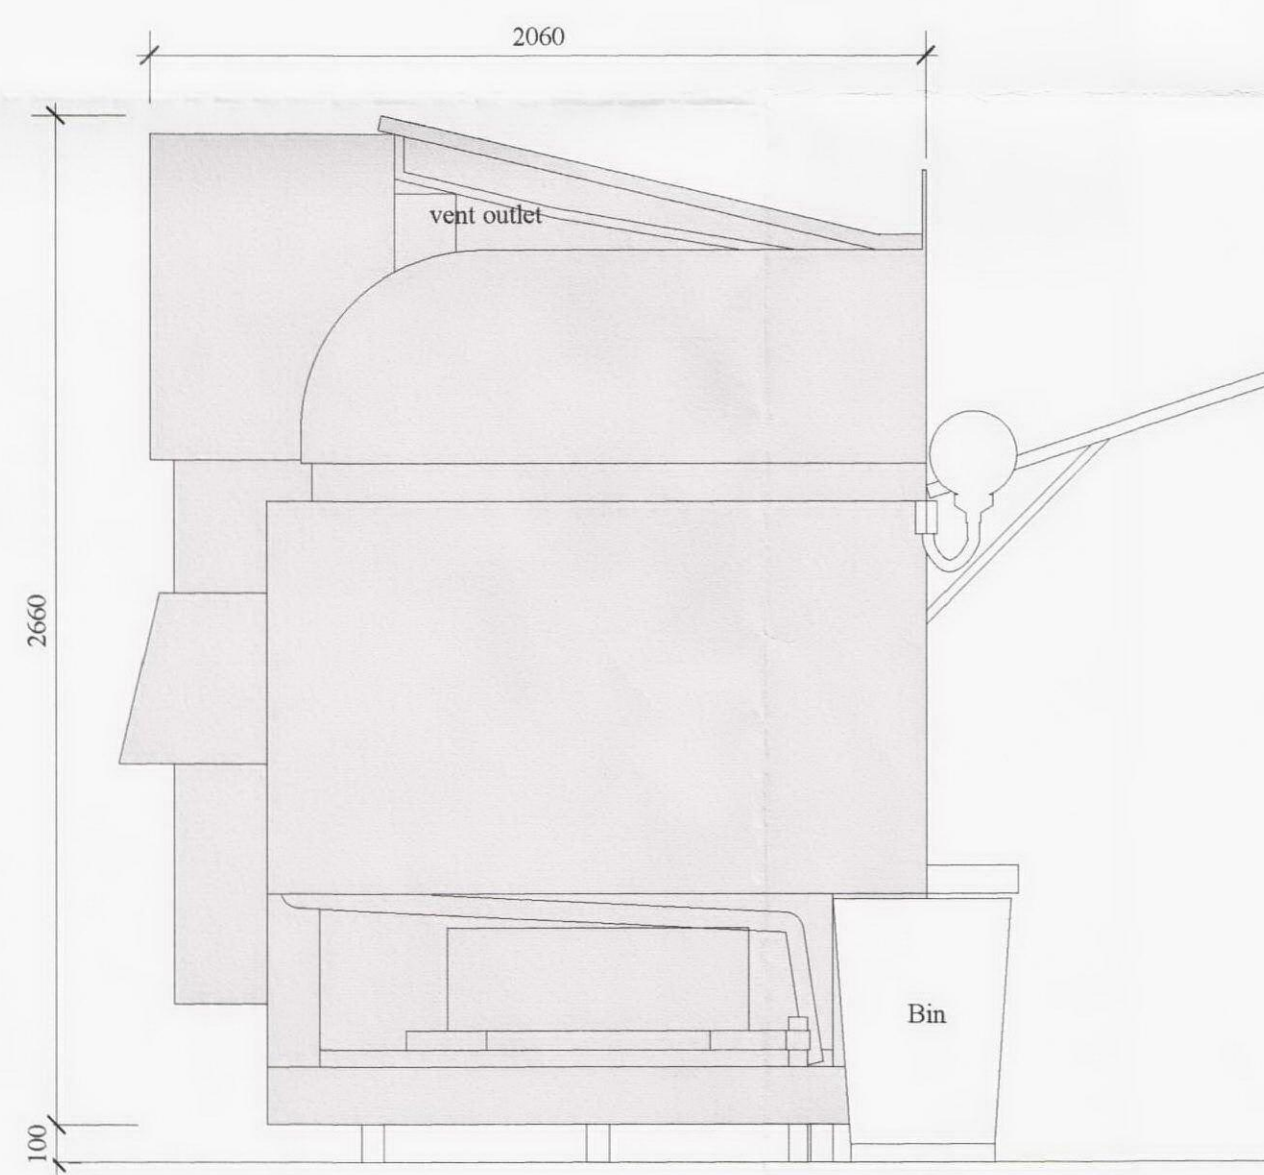

EAST ELEVATION

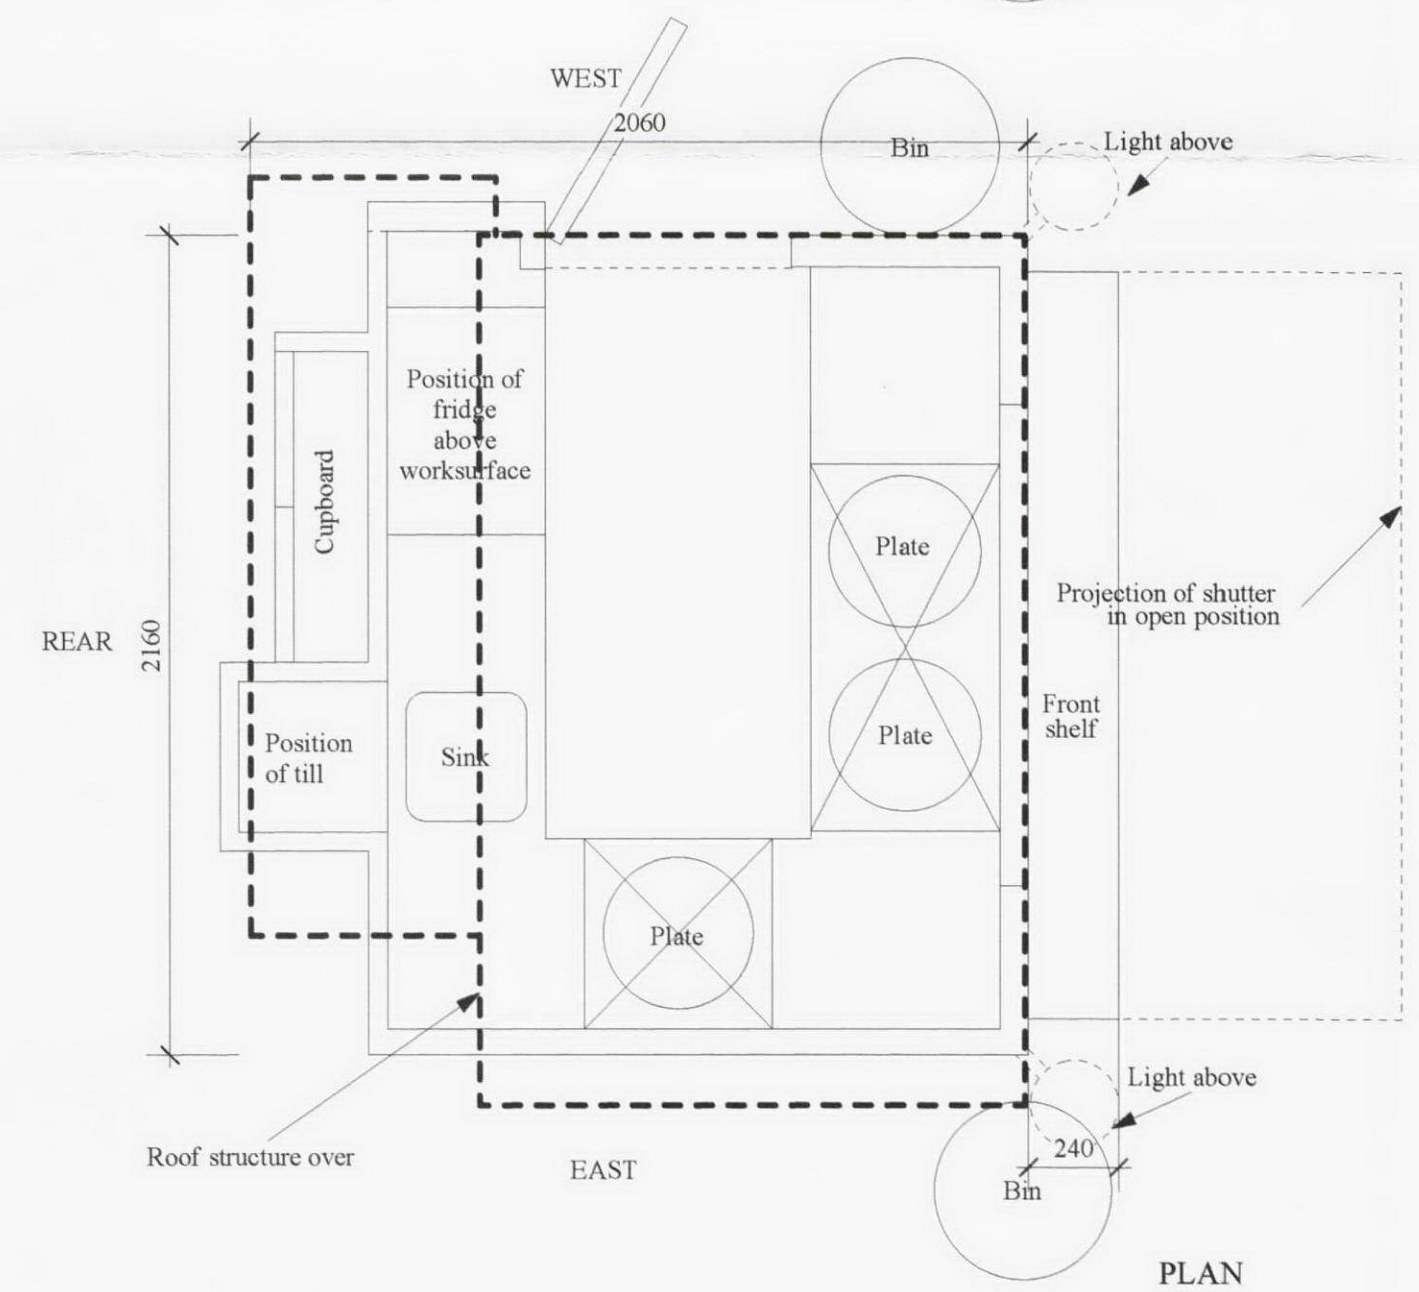

PLAN

