

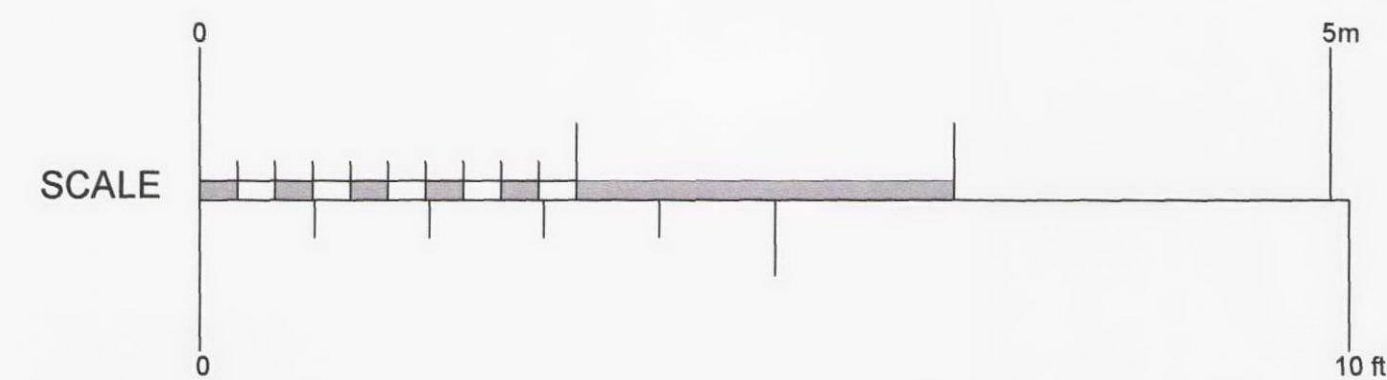
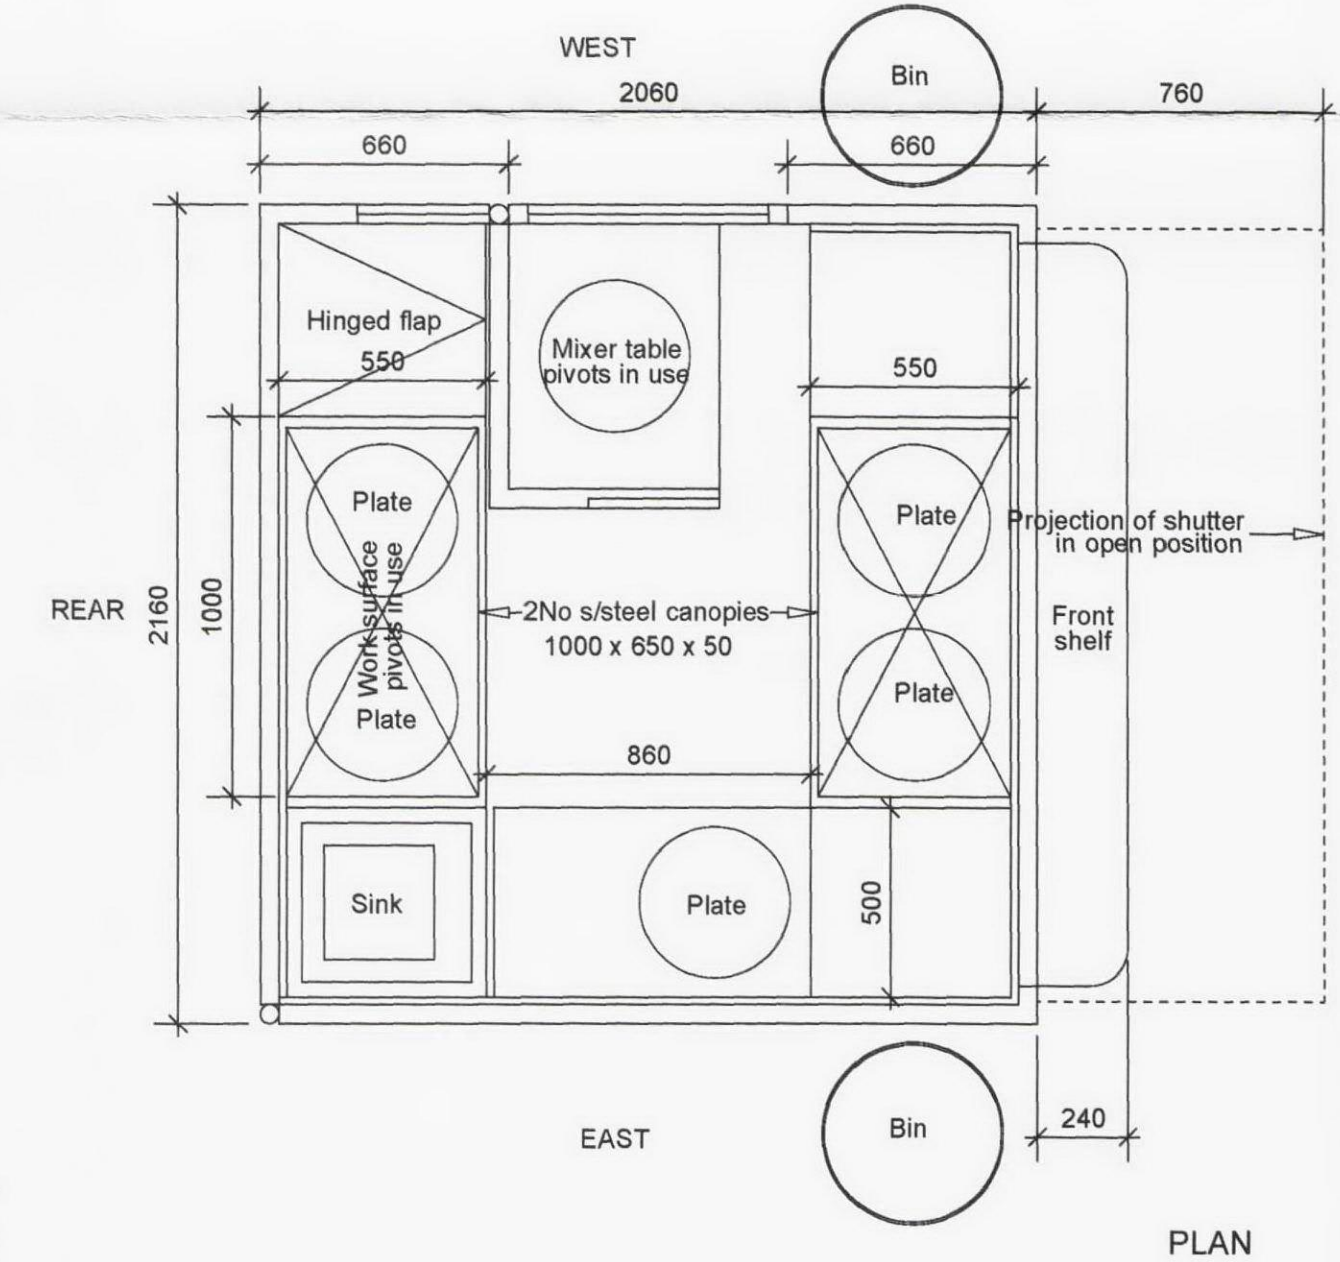
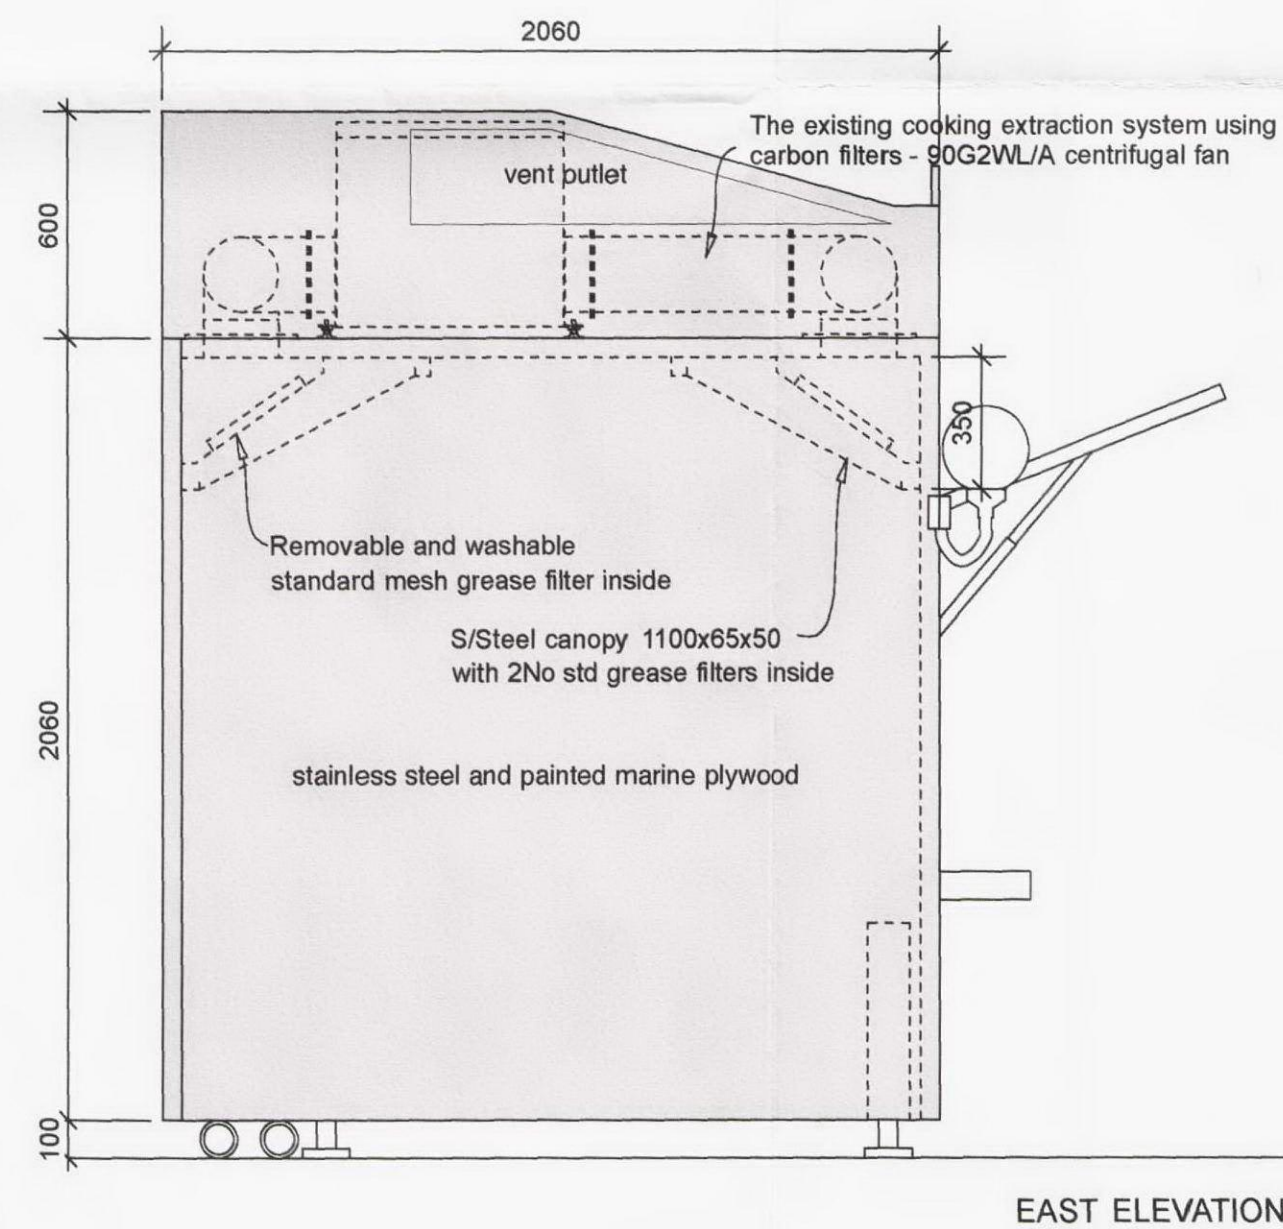
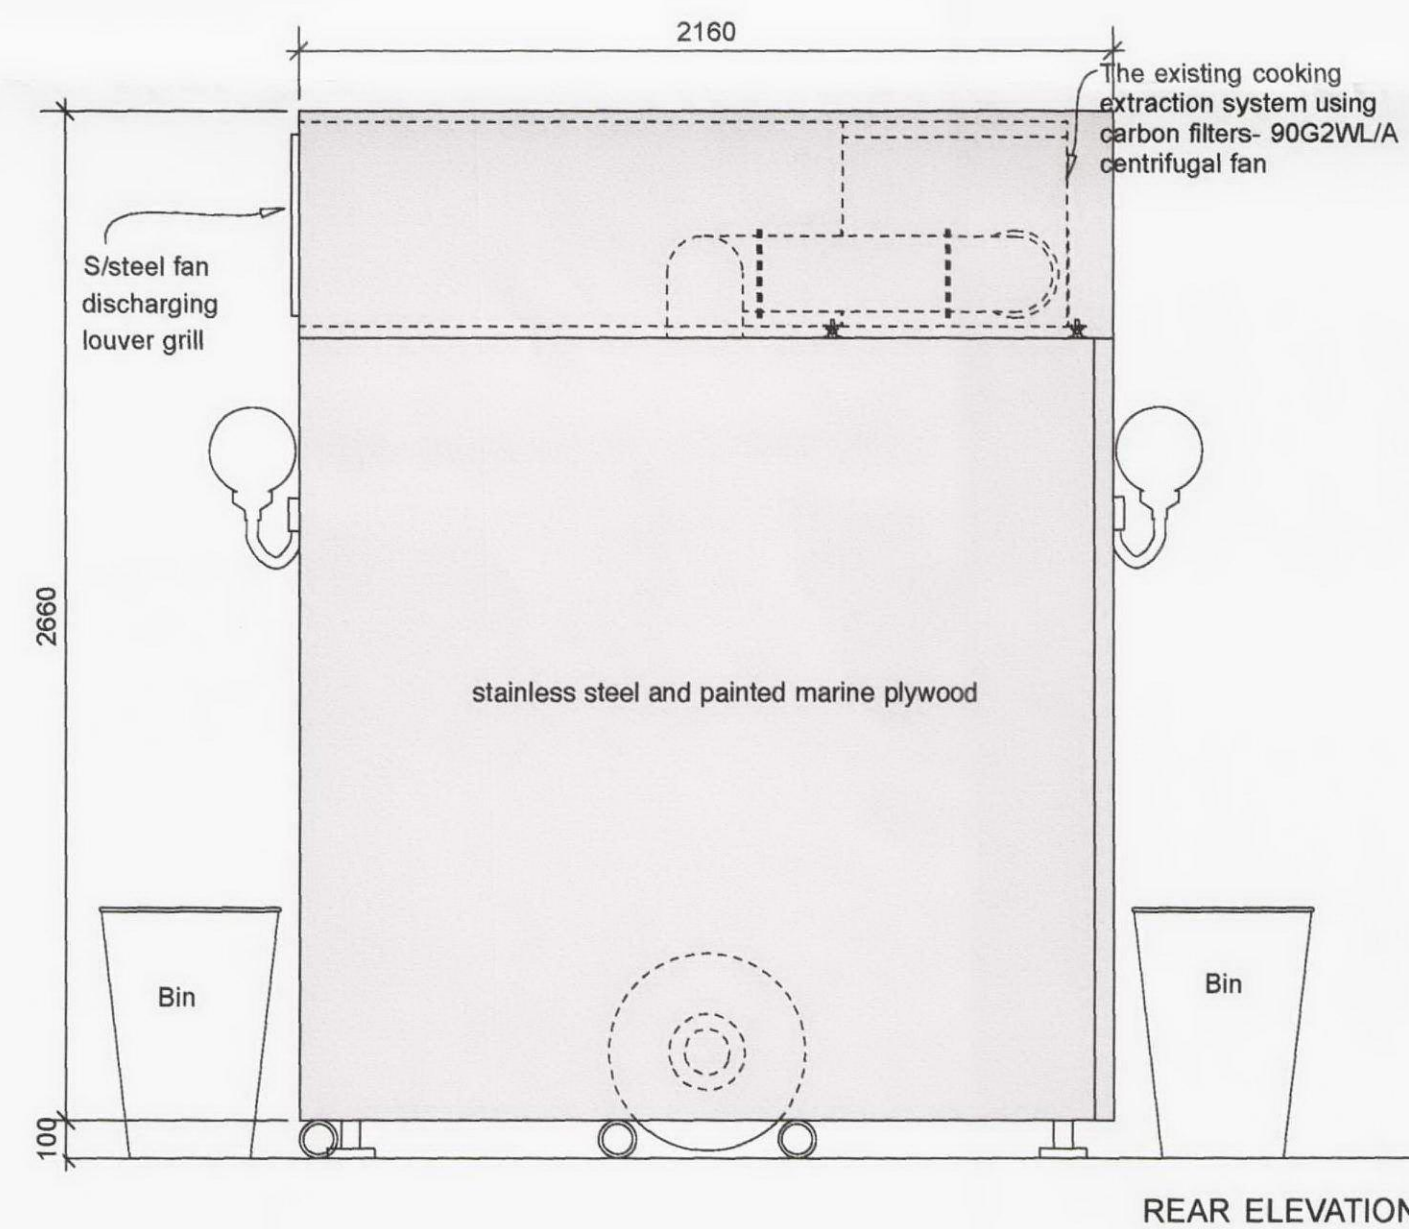
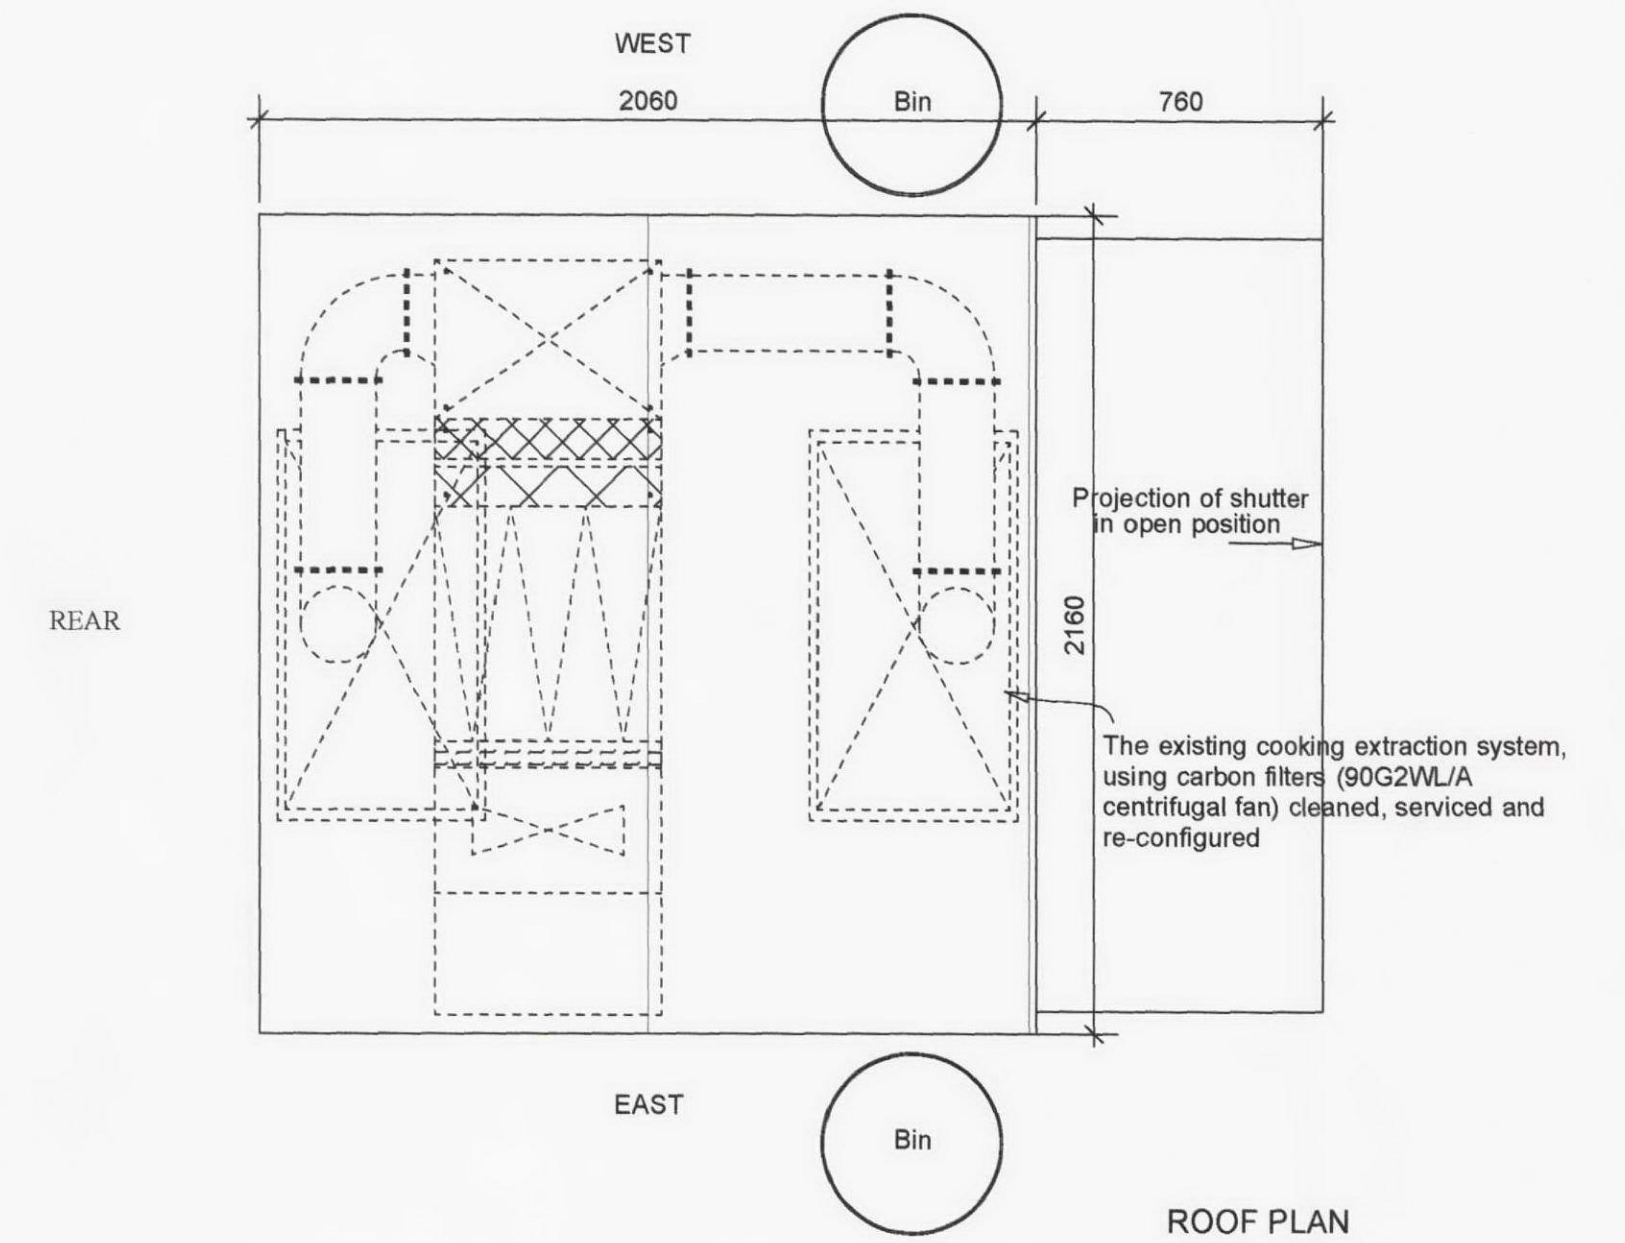
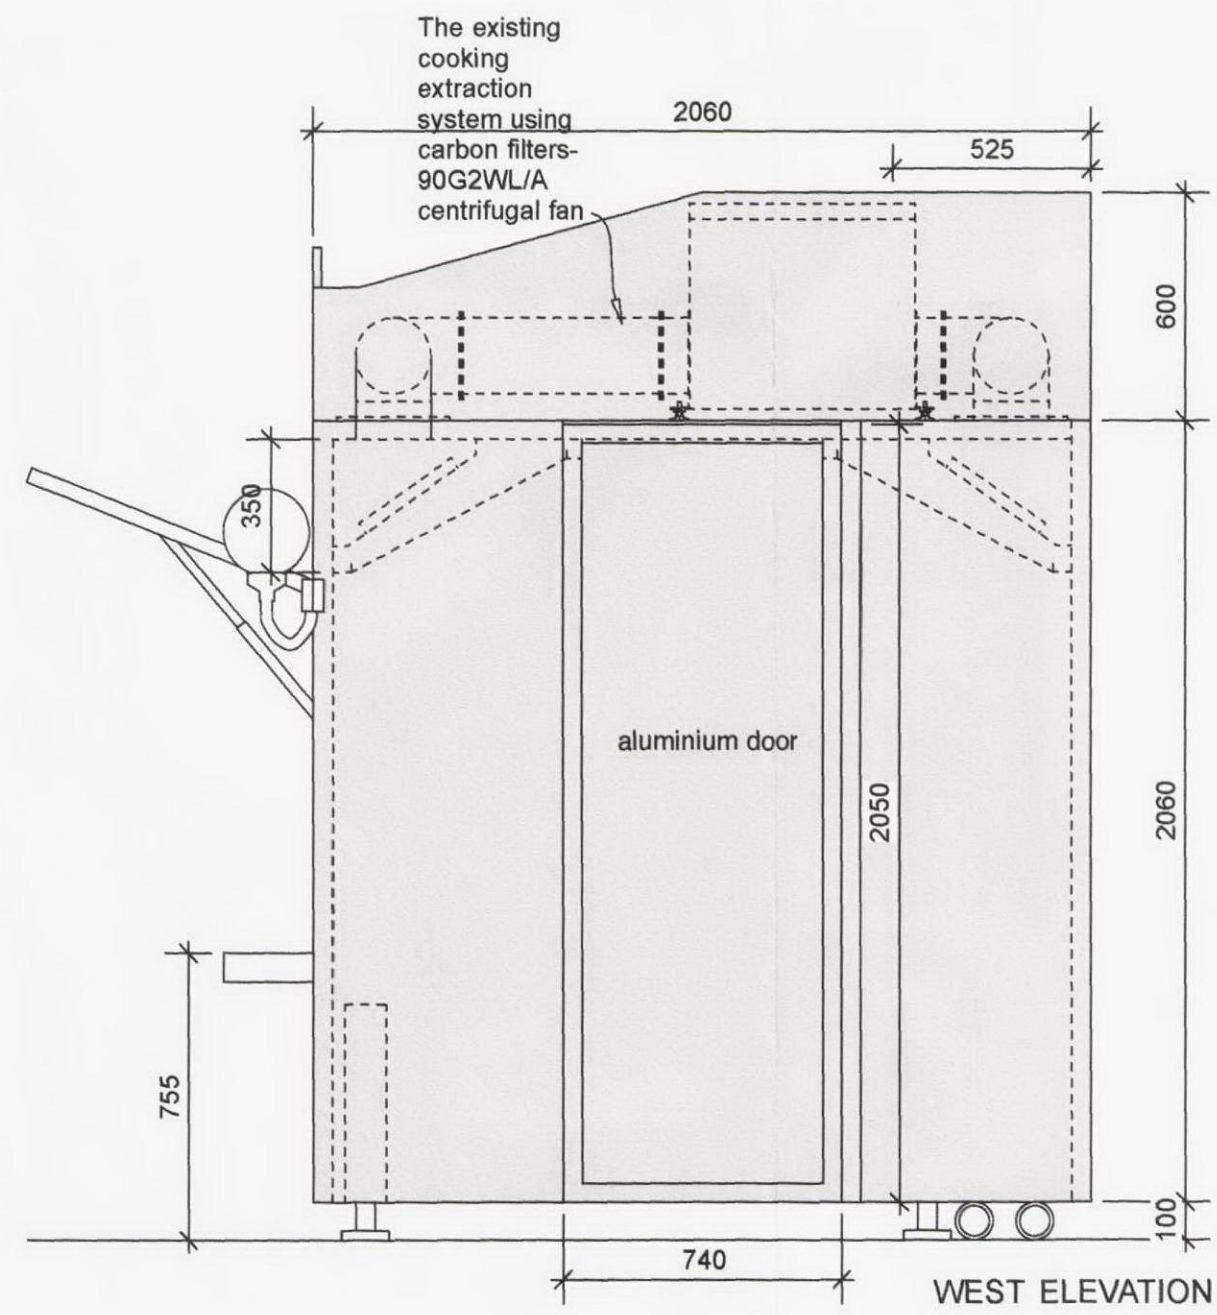


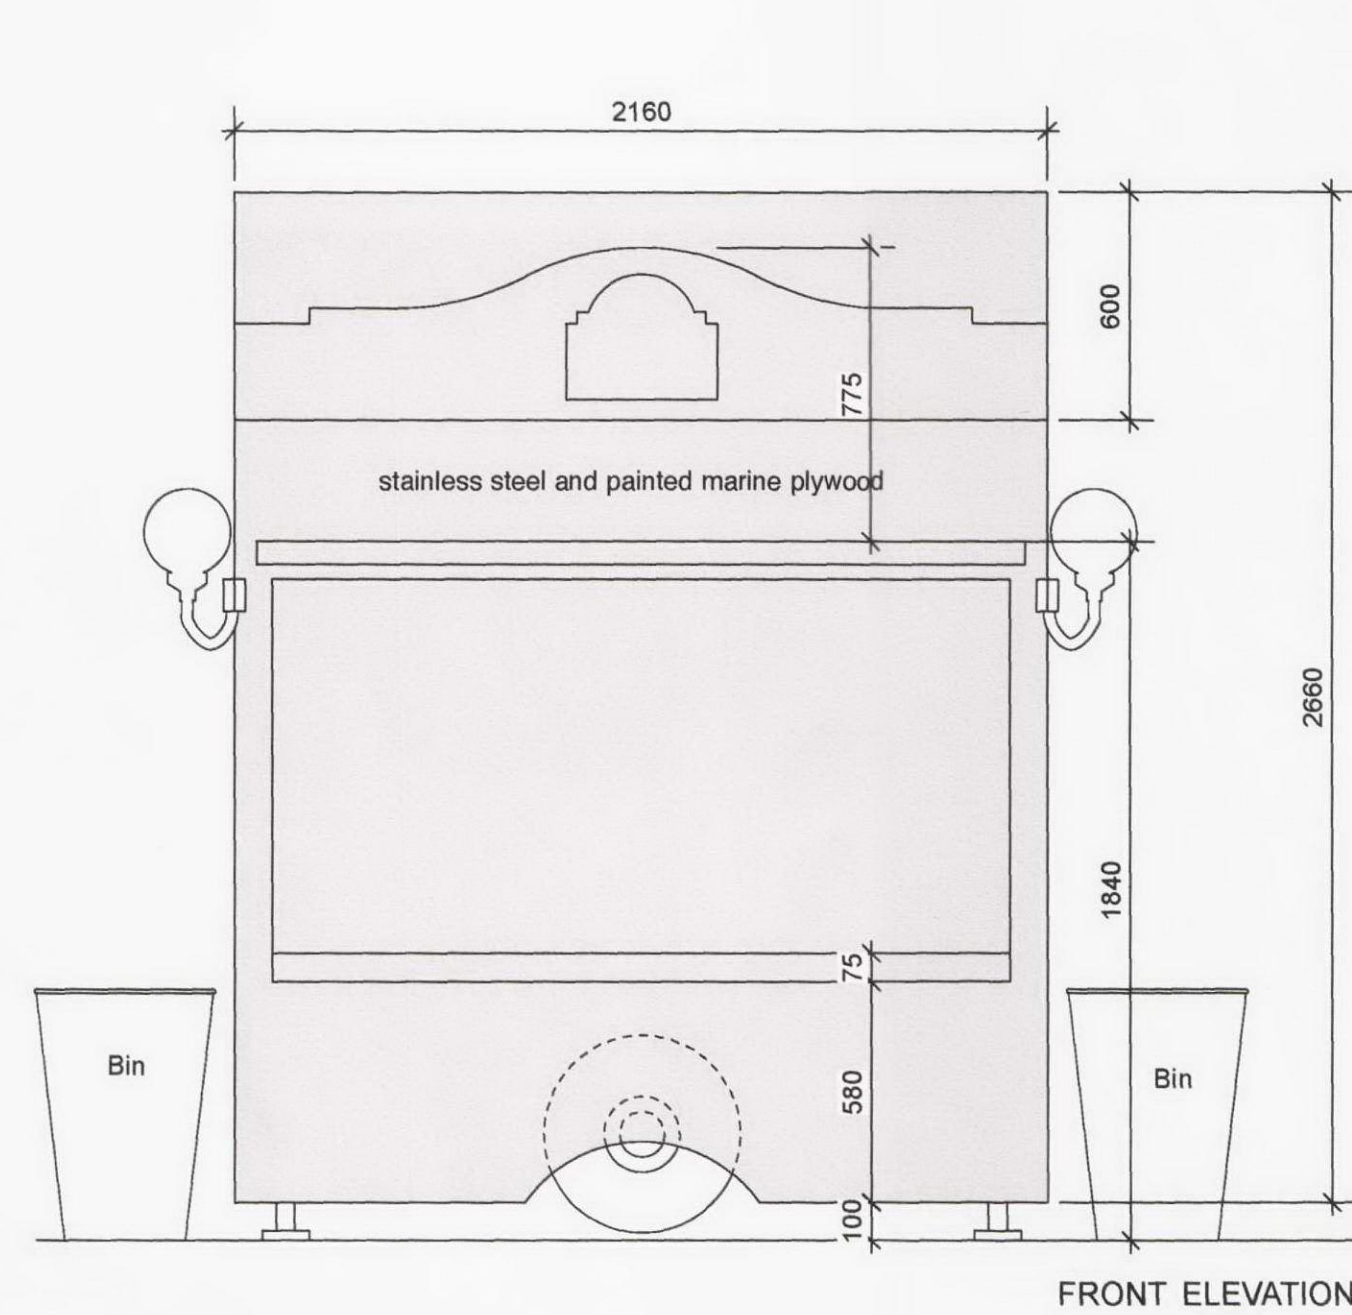

ARCHWAY

SHEET METAL WORKS LTD
1-3 Paxton Road
London
N17 0BP

UNLESS OTHERWISE STATED:
ALL DIMENSIONS ARE IN mm

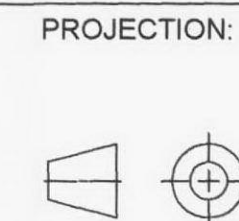

DRAWN: P H
SCALE: 1:20@A2
MATERIAL: VARIOUS
FINISH:

CHECKED:
DATE: JULY 2011

TITLE
Replacement of the Hampstead Creperie

PART NO.
DWG NO. ASH 01
1 of 1