


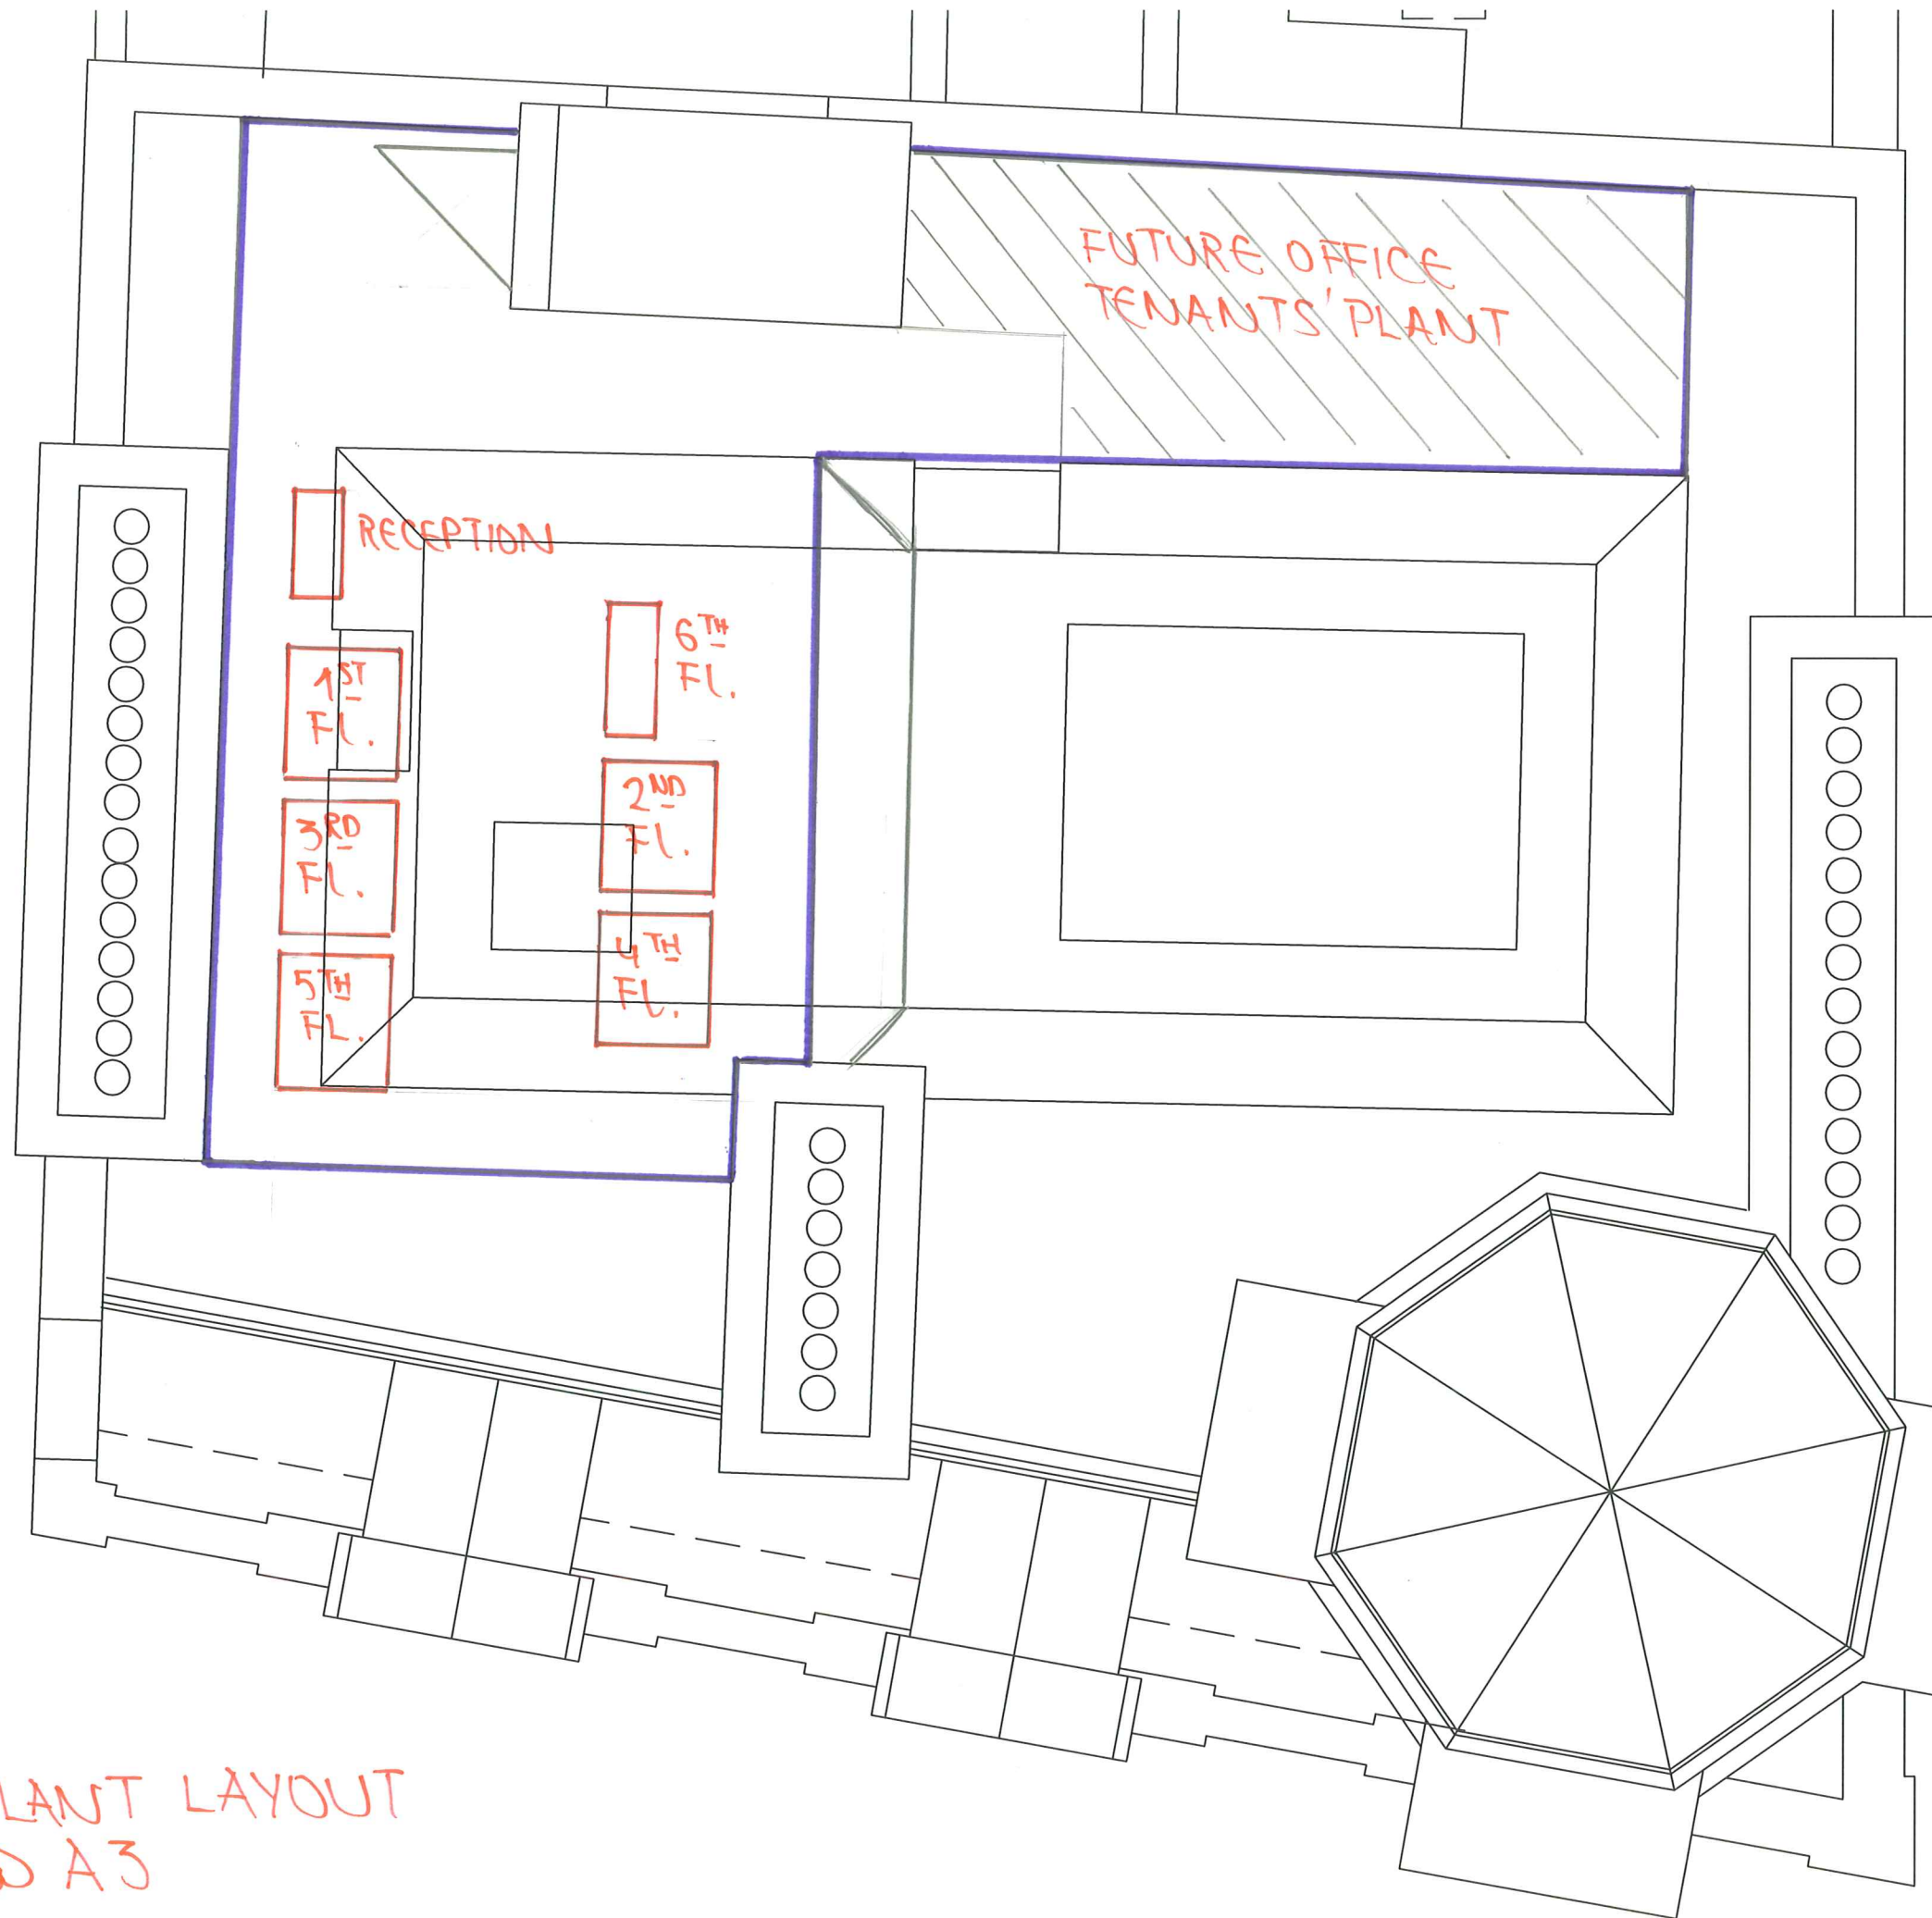

ROOF PLANT LAYOUT
1:50 @ A3

1ST → 5TH CONDENSERS;
920x760x1710 mm
W D H
240 kg

6TH CONDENSER:
950x360x1350 mm
W D H
140 kg

RECEPTION CONDENSER:
800x320x600 mm
W D H
70 kg