
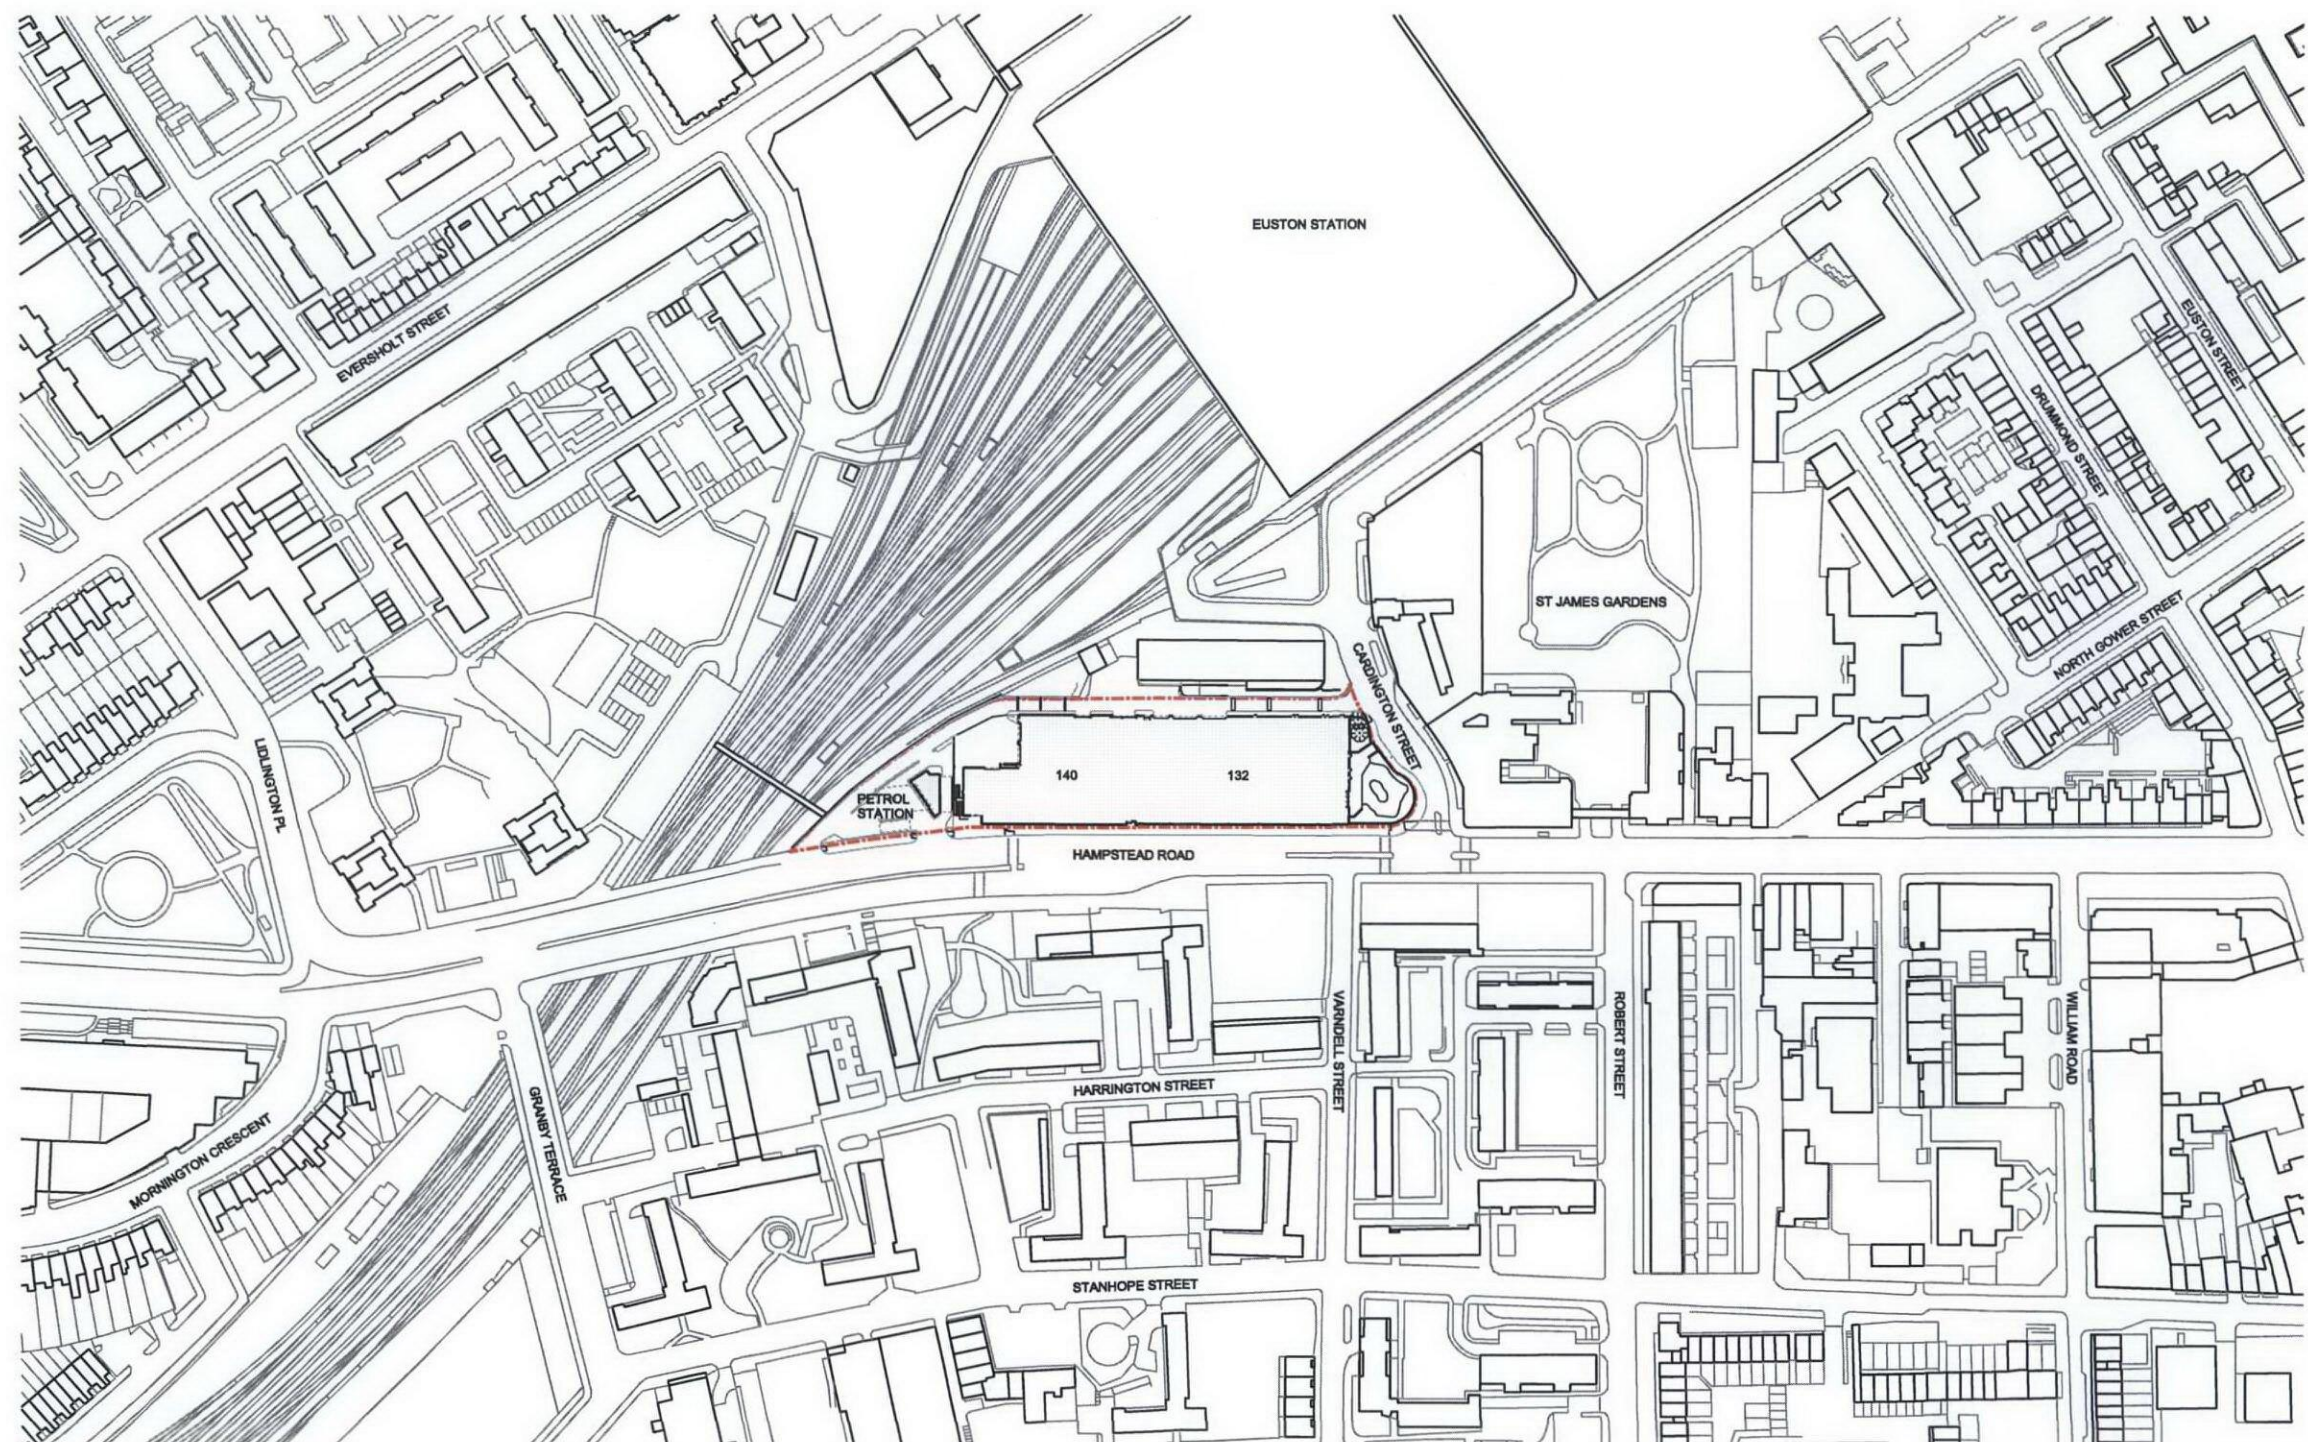


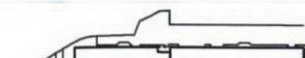

KEY	BOUNDARY LINE	REV DATE P00 05.2010 Issued for Planning				CONSULTANTS		NOTE 1. Do not scale from this drawing. 2. All dimensions to be checked on site by the contractor and such dimensions to be his responsibility. 3. Report all drawing errors, omissions and discrepancies to the architect. 4. This document may be issued in an uncontrolled CAD format to enable others to use it as background information to make alterations and/or additions. In that instance the file will be accompanied by a PDF version. It is for those making such alterations and additions to ensure that they make use of current background information. At&M Ltd accepts no liability for any such alterations or additions to the background information or arising out of changes to background information which occur prior to alterations of additions being made.	LOCATION 	ALLFORD HALL MONAGHAN MORRIS ARCHITECTS Ltd 2ND FLOOR, BLOCK C, 5-28 OLD STREET LONDON EC1V 9HL TEL: 020 7261 5261 FAX: 020 7261 5128 WEB: WWW.AHM.CO.UK Job title 132-142 Hampstead Road NW1 drawing title / location Existing Site Location Plan drawn by BH checked PR scale 1:1250@A1;1:2500@A3 status PLANNING project 06024 zone - type ABC 01 classification P 100 drawing no P00 revision
						CLIENT: CENTRAL LONDON COMMERCIAL ESTATES LTD				
						PROJECT MANAGER: JACKSON COLES				
						STRUCTURAL ENGINEER: ELLIOTT WOOD				
						MECHANICAL ENGINEER: ANUP				
						COST CONSULTANT: DAVIS LANGDON				
						ACOUSTIC CONSULTANT: HANNA TUCKER ASSOCIATES				
						FIRE ENGINEER: RAMBOLL				
						PLANNING CONSULTANT: DPS				
						RIGHTS OF LIGHT/DAYLIGHTING: GIA				