


MORNINGTON TERRACE



Location Plan 1:1250  
5b Mornington Terrace  
London NW1 7RR

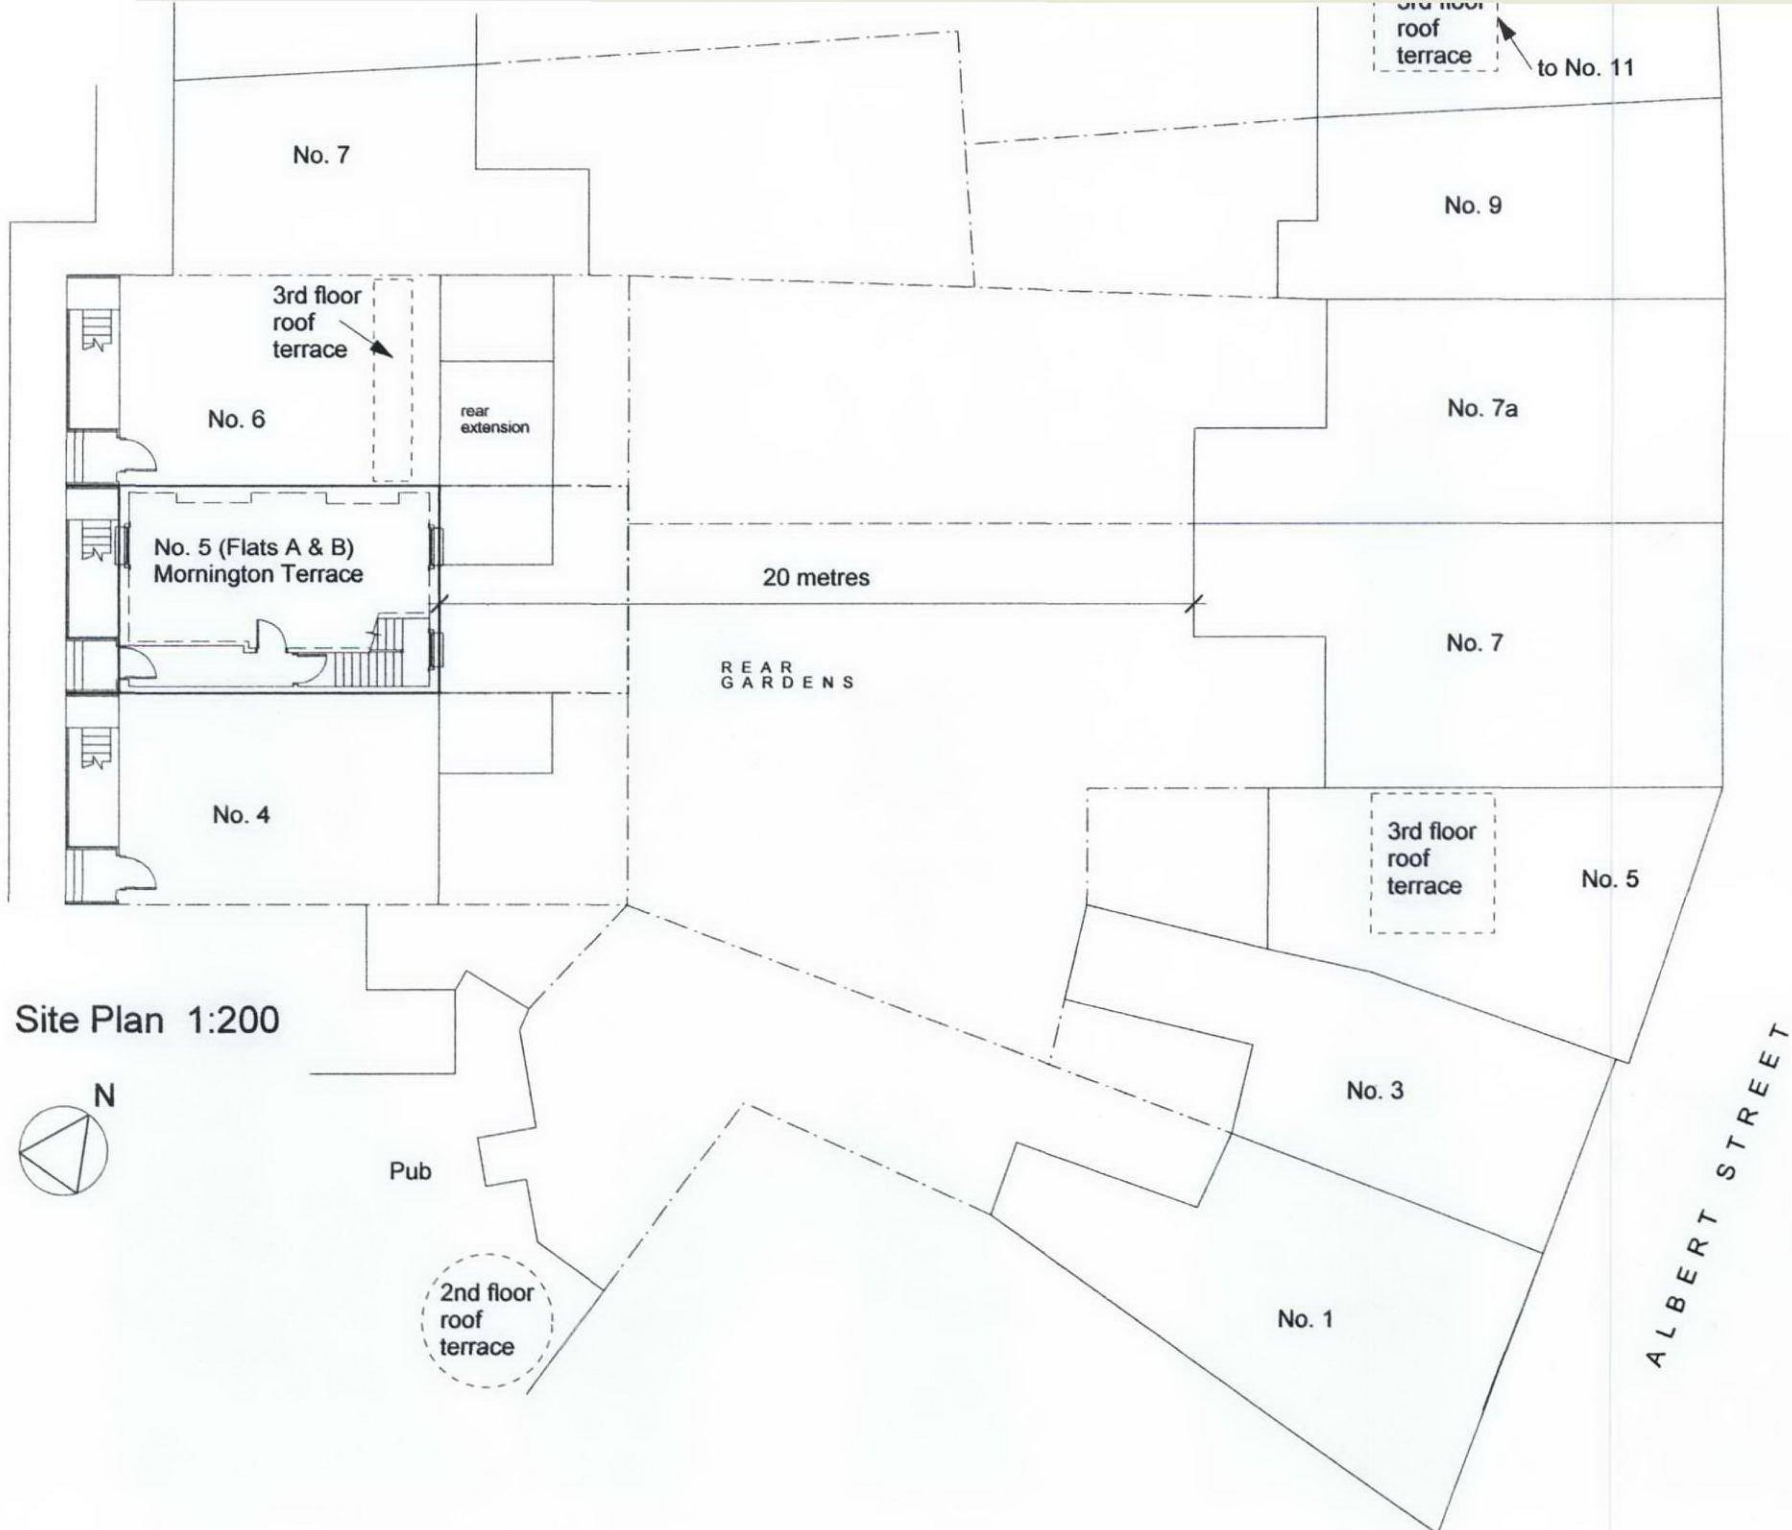

|         |         |                                                                   |                 |
|---------|---------|-------------------------------------------------------------------|-----------------|
| Client  |         | Dan Whitaker & Rachel Stevenson<br>5 Retcar Place, London N19 5TT |                 |
| Project |         | Attic Conversion to 5b Mornington Terrace<br>London NW1 7RR       |                 |
| Drawing |         | Existing Site & Location Plans                                    |                 |
| Date    | Sept 11 | Scale                                                             | 1:200<br>1:1250 |
| No.     |         | 231/P01                                                           |                 |

**john allen architecture**

Lower Maisonette 48 Aberdeen Road  
London N5 2XD

Tel 07956 250916  
jaarch@tiscali.co.uk  
www.jaarchitecture.co.uk

All dimensions to be checked on site. Do not scale off this drawing. This drawing is copyright.