

neighbours
(no. 7)
front mansard
wall run-off
drainage onto
roof of no. 5
& into new
outlet


new
rainwater
outlet

section XX


sloping
mansard
walls

section YY

drainage for new shower
room to connect into
existing soil pipe located
in bathroom immediately
below on the 2nd floor.
Connection to street sewer
as existing

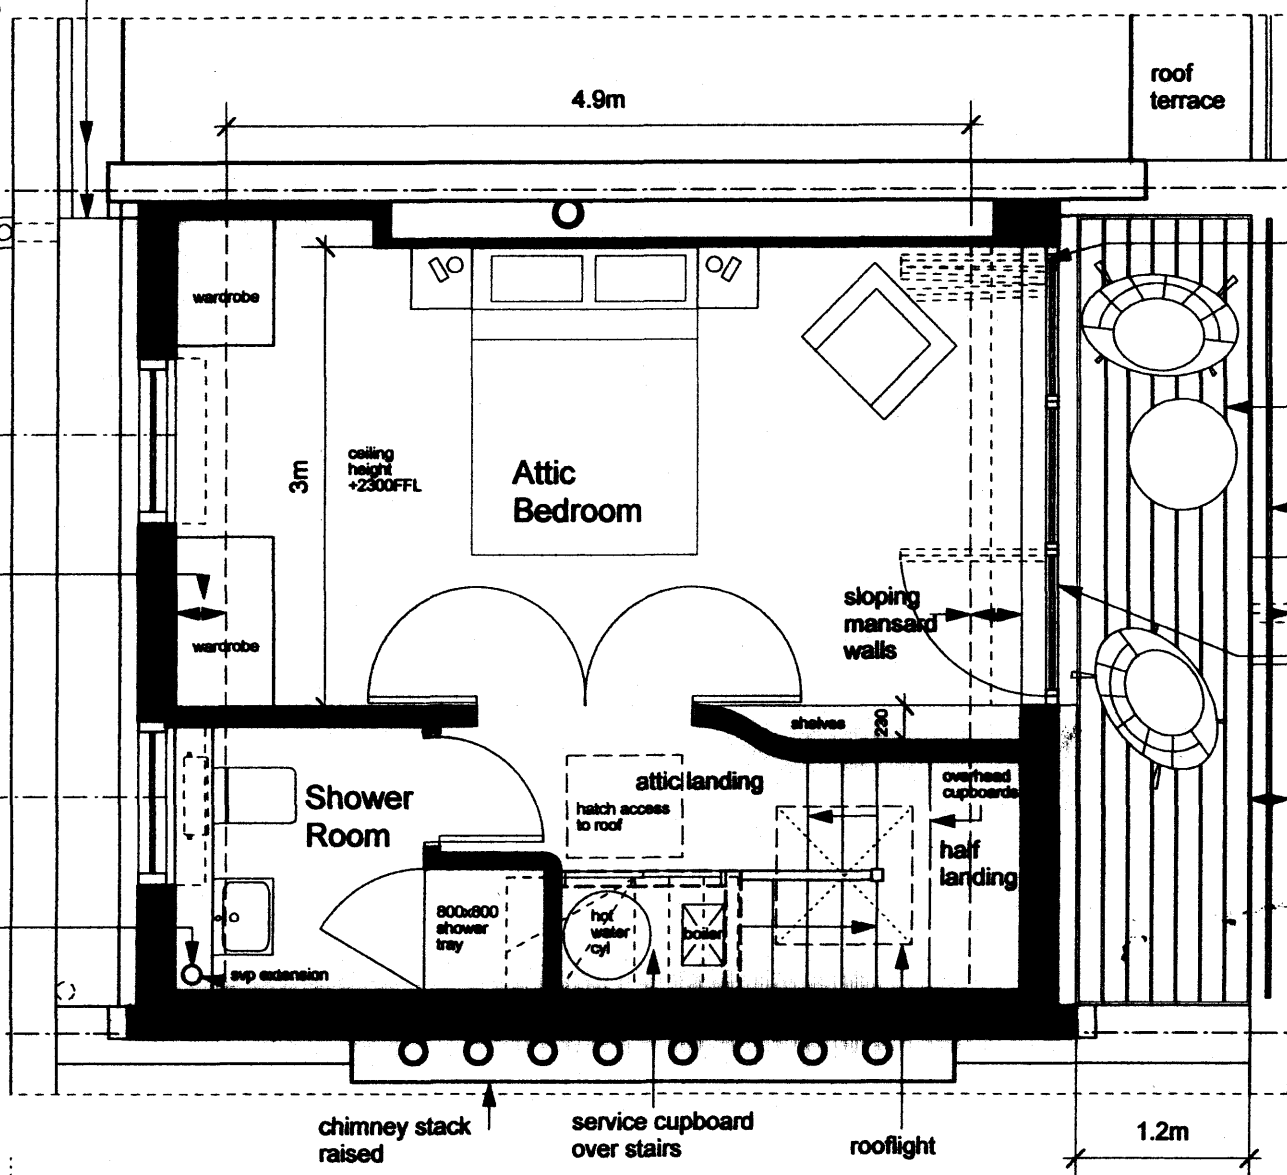

Proposed Attic Floor Plan

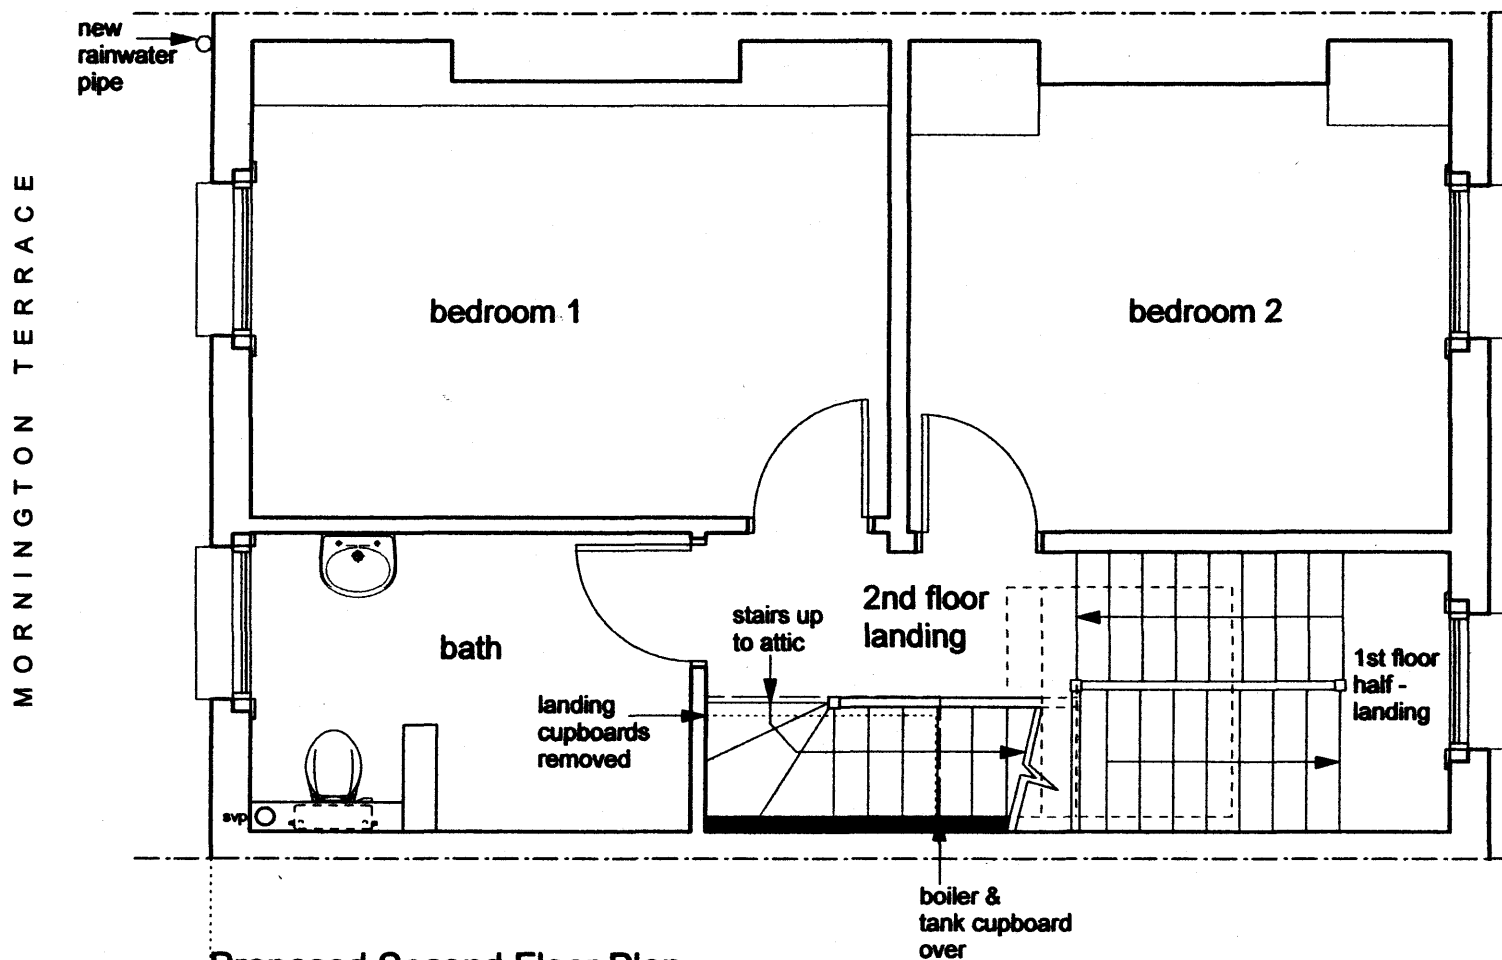

Proposed Second Floor Plan



Key

new walls



Client		Dan Whitaker & Rachel Stevenson 5 Retcar Place, London N19 5TT	
Project		Attic Conversion to 5b Mornington Terrace London NW1 7RR	
Drawing		Proposed Second and Attic Floor Plan	
Date	Aug 11	Scale	1:50
No.	231/P07		

john allen architecture

Lower Maisonette 48 Aberdeen Road
London N5 2XD

Tel 07956 250916
jaarch@tiscali.co.uk
www.jaarchitect.co.uk

All dimensions to be checked on site. Do not scale off this drawing. This drawing is copyright.