




01	SITE MAP SHOWING LOCATION OF POINT OF PERSPECTIVE
02	EXISTING VIEW
03	PROPOSED VIEW




TF ARCHITECTURE
2-3 WOODSTOCK STREET
LONDON W1C 2AB

T. 020 7052 0756
E. info@tfarchitecture.com

CLIENT	SOHO HOUSING ASSOCIATION						
PROJECT	18 HANWAY STREET, LONDON, W1						
DRAWING TITLE	EXISTING & PROPOSED VIEWS_01						
DATE	06.2011	SCALE	NTS	JOB NO.	419	DRWG NO.	AI.01
				REV.	-		

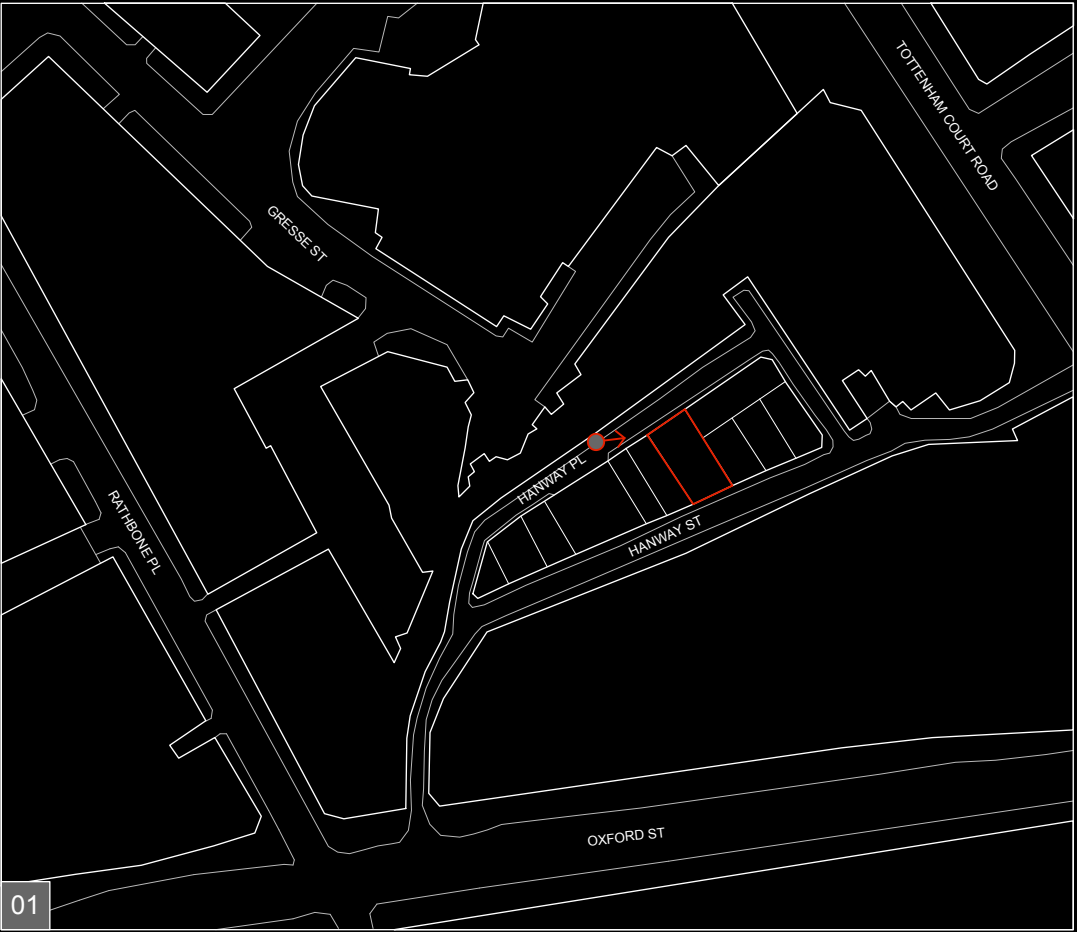

01	SITE MAP SHOWING LOCATION OF POINT OF PERSPECTIVE
02	EXISTING VIEW
03	PROPOSED VIEW

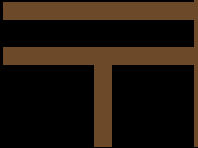

TF ARCHITECTURE
2-3 WOODSTOCK STREET
LONDON W1C 2AB

T. 020 7052 0756
E. info@tfarchitecture.com

CLIENT	SOHO HOUSING ASSOCIATION				
PROJECT	18 HANWAY STREET, LONDON, W1				
DRAWING TITLE	PLANNING EXISTING & PROPOSED VIEWS_02				
DATE 06.2011	SCALE	NTS	JOB NO. 419	DRWG NO. AI.02	REV. -




01	SITE MAP SHOWING LOCATION OF POINT OF PERSPECTIVE
02	EXISTING VIEW
03	PROPOSED VIEW



TF ARCHITECTURE
 2-3 WOODSTOCK STREET
 LONDON W1C 2AB
 T. 020 7052 0756
 E. info@tfarchitecture.com

CLIENT	SOHO HOUSING ASSOCIATION						
PROJECT	18 HANWAY STREET, LONDON, W1						
DRAWING TITLE	EXISTING & PROPOSED VIEWS_03						
DATE	06.2011	SCALE	NTS	JOB NO.	419	DRWG NO.	A1.03
				REV.	-		

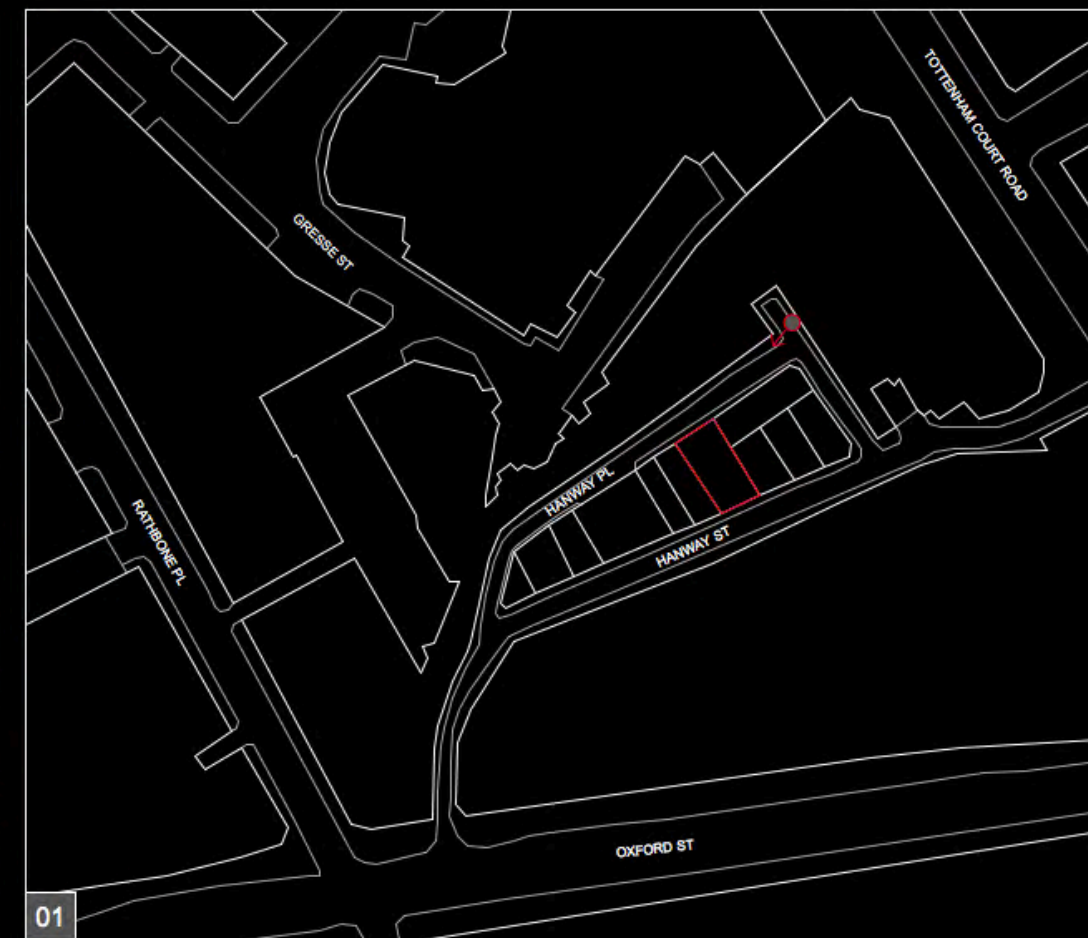

01	SITE MAP SHOWING LOCATION OF POINT OF PERSPECTIVE
02	EXISTING VIEW
03	PROPOSED VIEW



TF ARCHITECTURE
 2-3 WOODSTOCK STREET
 LONDON W1C 2AB
 T. 020 7052 0756
 E. info@tfarchitecture.com

CLIENT	SOHO HOUSING ASSOCIATION						
PROJECT	18 HANWAY STREET, LONDON, W1						
DRAWING TITLE	PLANNING		EXISTING & PROPOSED VIEWS_04				
DATE	06.2011	SCALE	NTS	JOB NO.	419	DRWG NO.	A1.04 REV. -



01	SITE MAP SHOWING LOCATION OF POINT OF PERSPECTIVE
02	EXISTING VIEW
03	PROPOSED VIEW



TF ARCHITECTURE
 2-3 WOODSTOCK STREET
 LONDON W1C 2AB
 T. 020 7052 0756
 E. info@tfarchitecture.com

CLIENT	SOHO HOUSING ASSOCIATION						
PROJECT	18 HANWAY STREET, LONDON, W1						
DRAWING TITLE	EXISTING & PROPOSED VIEWS_05						
DATE	06.2011	SCALE	NTS	JOB NO.	419	DRWG NO.	AI.05
				REV.	-		



01	SITE MAP SHOWING LOCATION OF POINT OF PERSPECTIVE
02	EXISTING VIEW
03	PROPOSED VIEW



TF ARCHITECTURE
2-3 WOODSTOCK STREET
LONDON W1C 2AB
T. 020 7052 0756
E. info@tfarchitecture.com


CLIENT	SOHO HOUSING ASSOCIATION						
PROJECT	18 HANWAY STREET, LONDON, W1						
DRAWING TITLE	EXISTING & PROPOSED VIEWS_06						
DATE	06.2011	SCALE	NTS	JOB NO.	419	DRWG NO.	A1.06 REV. -



02



03

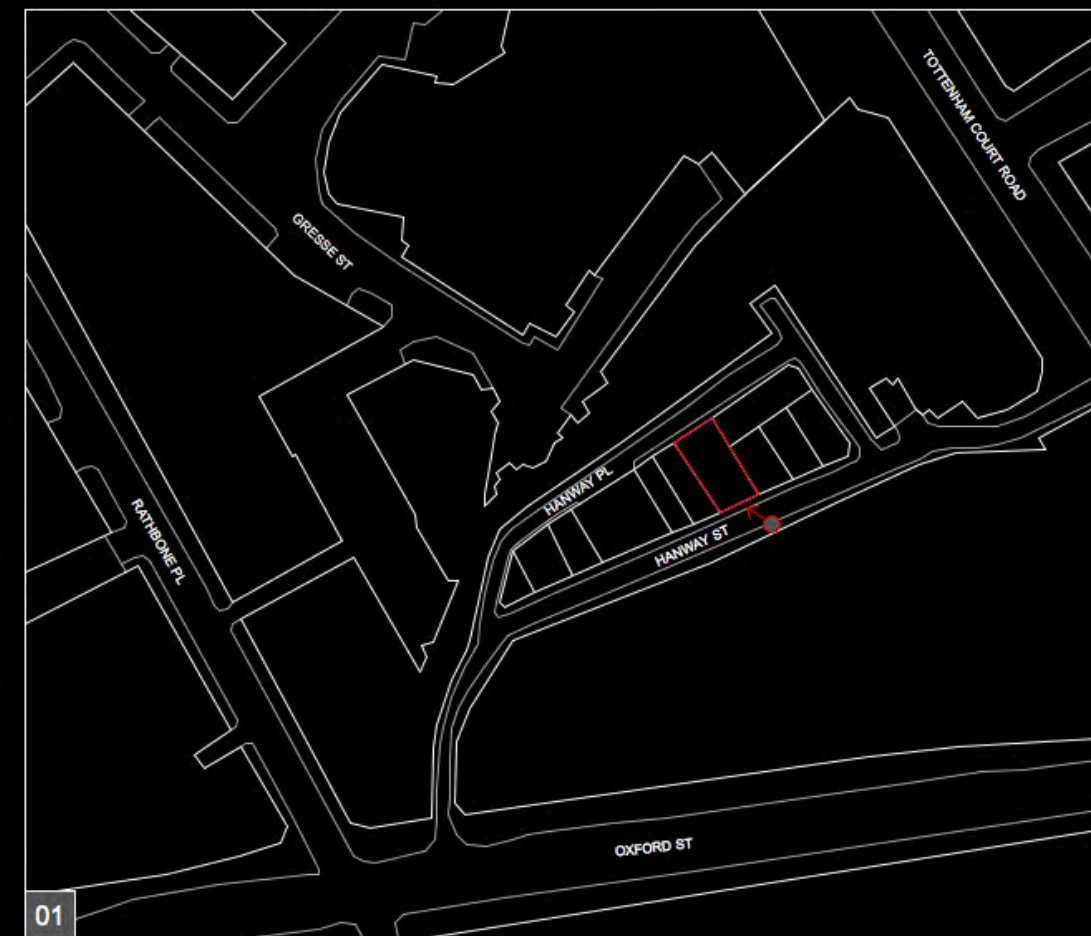

01

01 SITE MAP SHOWING LOCATION OF POINT OF PERSPECTIVE

02 EXISTING VIEW

03 PROPOSED VIEW




TF ARCHITECTURE

2-3 WOODSTOCK STREET
LONDON W1C 2AB

T. 020 7052 0756
E. info@tfarchitecture.com

CLIENT	SOHO HOUSING ASSOCIATION						
PROJECT	18 HANWAY STREET, LONDON, W1						
DRAWING TITLE	PLANNING		EXISTING & PROPOSED VIEWS_07				
DATE	06.2011	SCALE	NTS	JOB NO.	419	DRWG NO.	AI.07
				REV.	-		

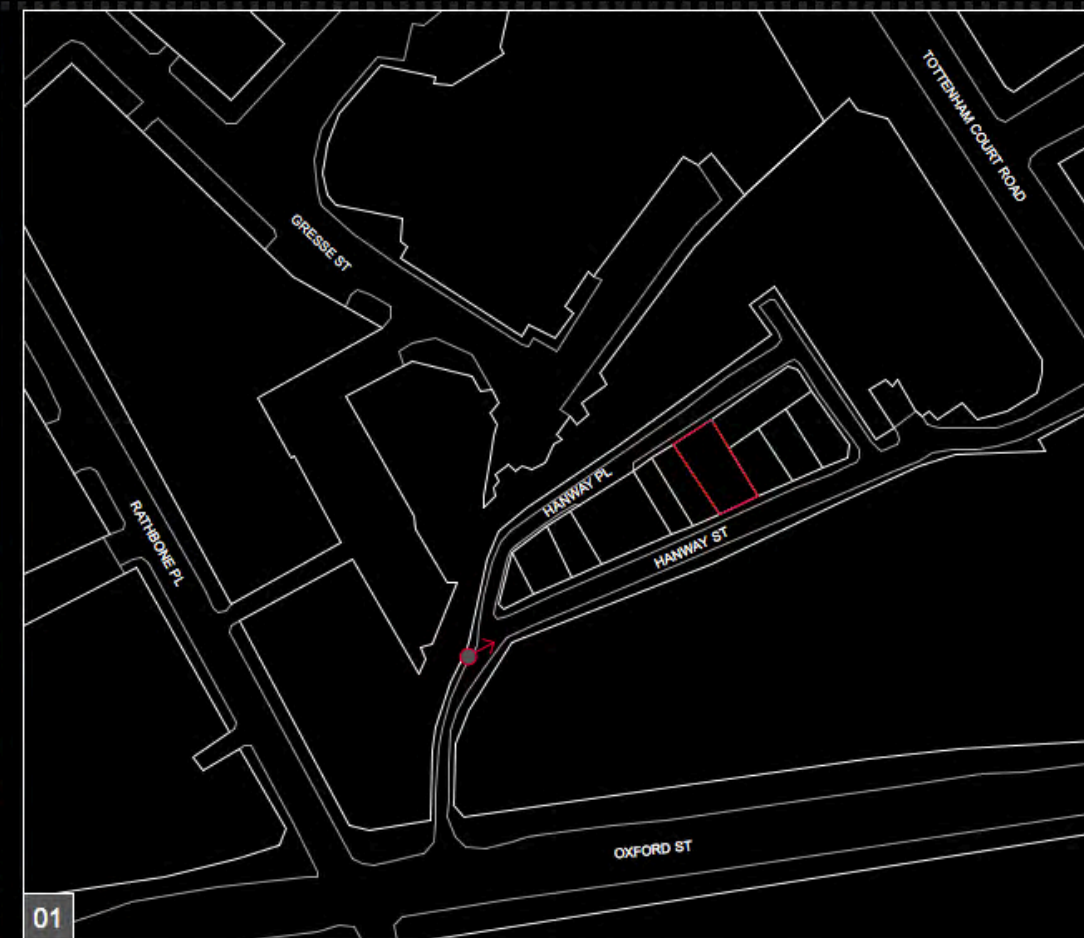

01	SITE MAP SHOWING LOCATION OF POINT OF PERSPECTIVE
02	EXISTING VIEW
03	PROPOSED VIEW



TF ARCHITECTURE
 2-3 WOODSTOCK STREET
 LONDON W1C 2AB
 T. 020 7052 0756
 E. info@tfarchitecture.com

CLIENT	SOHO HOUSING ASSOCIATION						
PROJECT	18 HANWAY STREET, LONDON, W1						
DRAWING TITLE	EXISTING & PROPOSED VIEWS_09						
DATE	06.2011	SCALE	NTS	JOB NO.	419	DRWG NO.	AI.09
				REV.	-		



EXISTING



PROPOSED

NOTES:

- DO NOT SCALE FROM THIS DRAWING.
- ALL DIMENSIONS TO BE CHECKED ON SITE.
- ALL OMISSIONS AND DISCREPANCIES TO BE REPORTED TO THE ARCHITECT IMMEDIATELY



TF ARCHITECTURE

2-3 WOODSTOCK STREET
LONDON W1C 2AB

T. 020 7052 0756
E. info@tfarchitecture.com

CLIENT	SOHO HOUSING ASSOCIATION				
PROJECT	18 HANWAY STREET, LONDON, W1				
DRAWING TITLE	PLANNING	VIEW FROM NEIGHBOURING PROPERTY_HANWAY PLACE			
DATE 02.2011	SCALE	NTS	JOB NO. 419	DRWG NO. A1.10	REV. -




EXISTING VIEW - AERIAL




PROPOSED VIEW - AERIAL

+

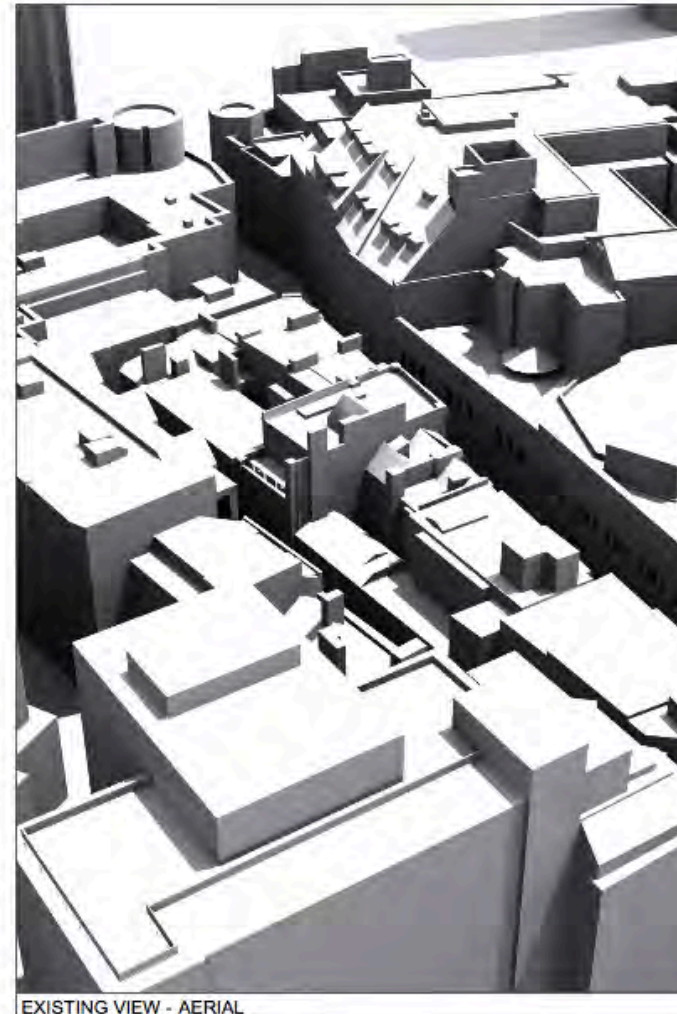

EXISTING VIEW - AERIAL

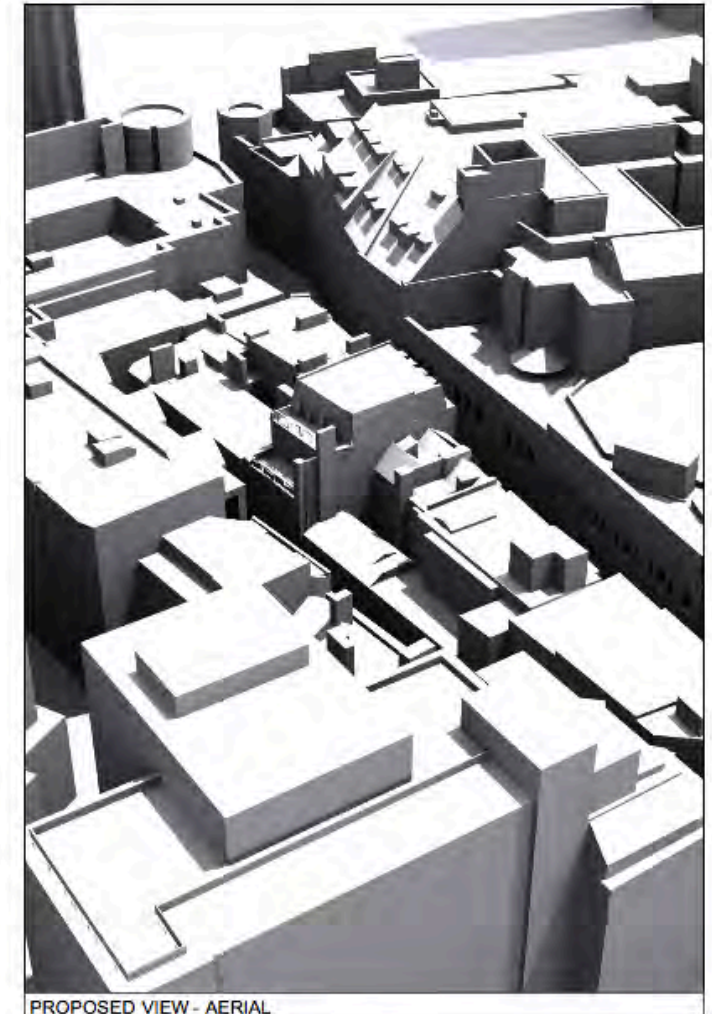

PROPOSED VIEW - AERIAL

NOTES:
 - DO NOT SCALE FROM THIS DRAWING.
 - ALL DIMENSIONS TO BE CHECKED ON SITE.
 - ALL OMISSIONS AND DISCREPANCIES TO BE REPORTED TO THE ARCHITECT IMMEDIATELY



TF ARCHITECTURE
 2-3 WOODSTOCK STREET
 LONDON W1C 2AB
 T. 020 7052 0756
 E. info@tfarchitecture.com

CLIENT	SOHO HOUSING ASSOCIATION				
PROJECT	18 HANWAY STREET, LONDON, W1				
DRAWING TITLE	PLANNING VIEWS OF SITE MODEL				
DATE 02.2011	SCALE NTS	JOB NO. 419	DRWG NO. AI.11	REV. -	