



Existing Section C

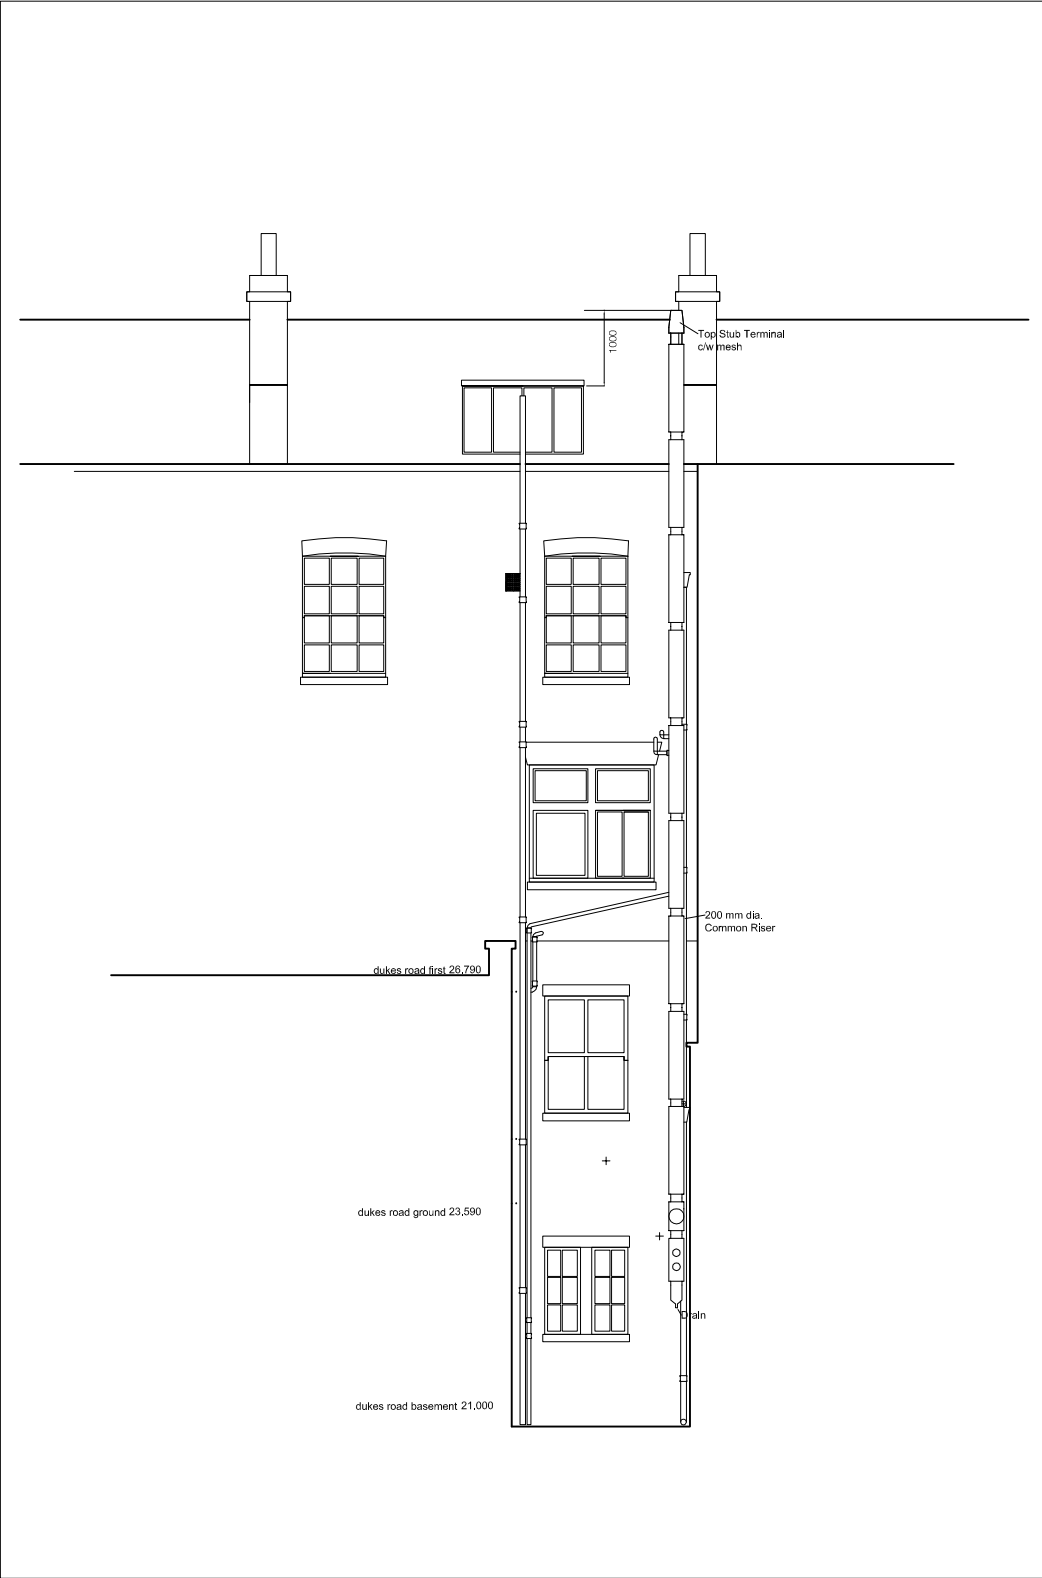

Proposed Section C

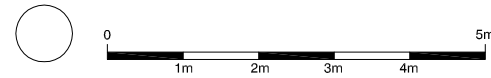

standard notes

1. Do not scale this drawing.
2. All dimensions must be checked on site and any discrepancies verified with the architect.
3. Unless shown otherwise, all dimensions are to structural surfaces.

THIS IS NOT A CONSTRUCTION DRAWING, IT IS UNSUITABLE FOR THE PURPOSE OF CONSTRUCTION AND MUST ON NO ACCOUNT BE USED AS SUCH.

drawing notes

NB. ROOM LABELS SHOWN STATE LAST KNOWN USE.
10 DUKE'S ROAD IS CURRENTLY VACANT.

revisions

P1	25.10.2011	Planning Issue
----	------------	----------------

10 DUKES ROAD BOILER FLUE

date 25.10.2011	client UCL	drawing EXISTING & PROP SECTION C
scale 1:50@A1,1:100@A3	drawing number 2791_D097	rev P1
drawn KS	checked AN	File location

Levitt Bernstein
1 Kingsland Passage
London
E8 2BB

t: 020 7275 7676
f: 020 7275 9348
w: levittbernstein.co.uk
e: post@levittbernstein.co.uk

Levitt Bernstein