

Rev	Date	Details	By
00	26/05/11	Revision 00	CE
01	26/05/11	Revision 01	CE
02	05/10/11	Revision 02	CE

--	--	--	--


Project: Rear Extension

Subject: Bakers Ground Floor  
Existing & Proposed Layout


Client: 37 Brecknock Road,  
Camden, N7 0BT

Drawing N°:	ELA/1/a	Rev:	02
-------------	---------	------	----

A3 Scale:	Drawn By:	Job No:	Date:
1:100	CE	0217	26/05/11

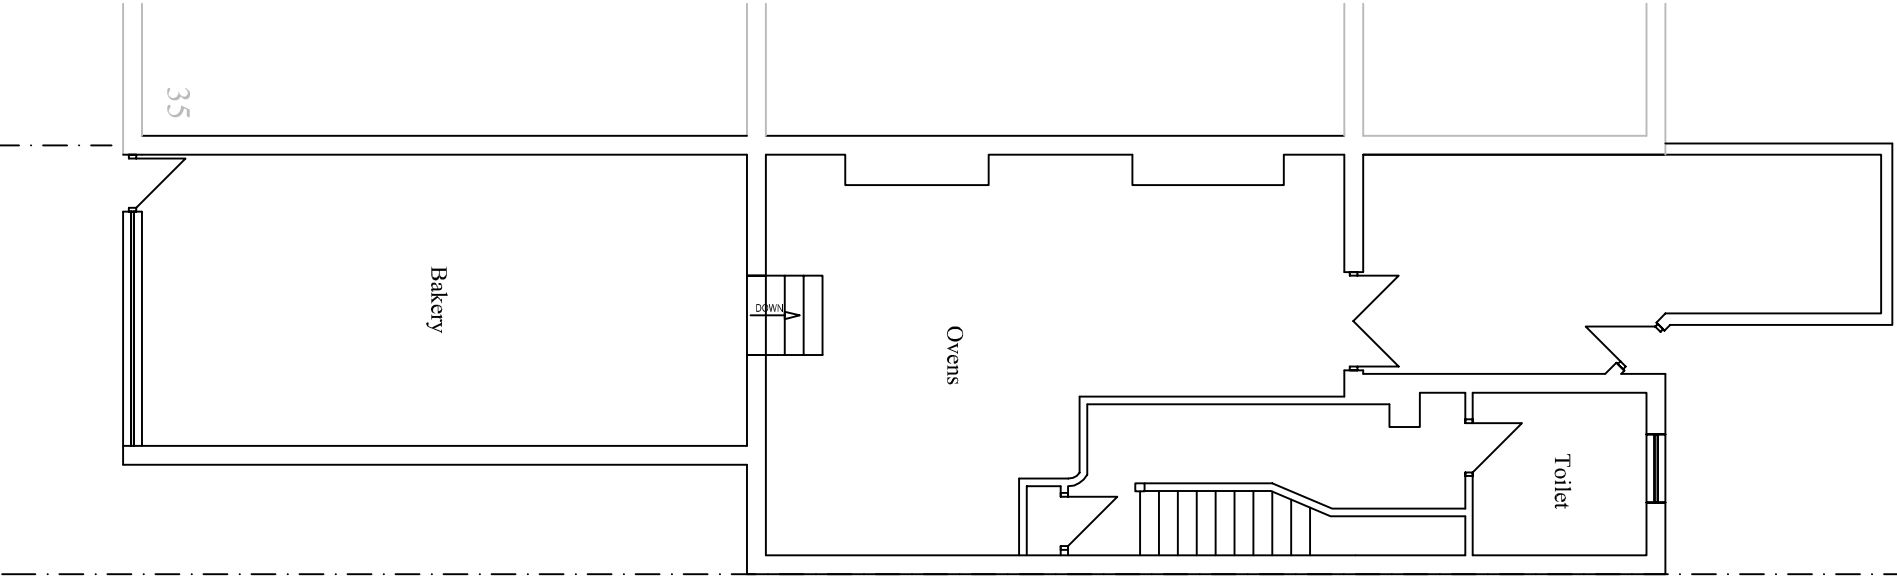

BAKERS GROUND FLOOR LAYOUT

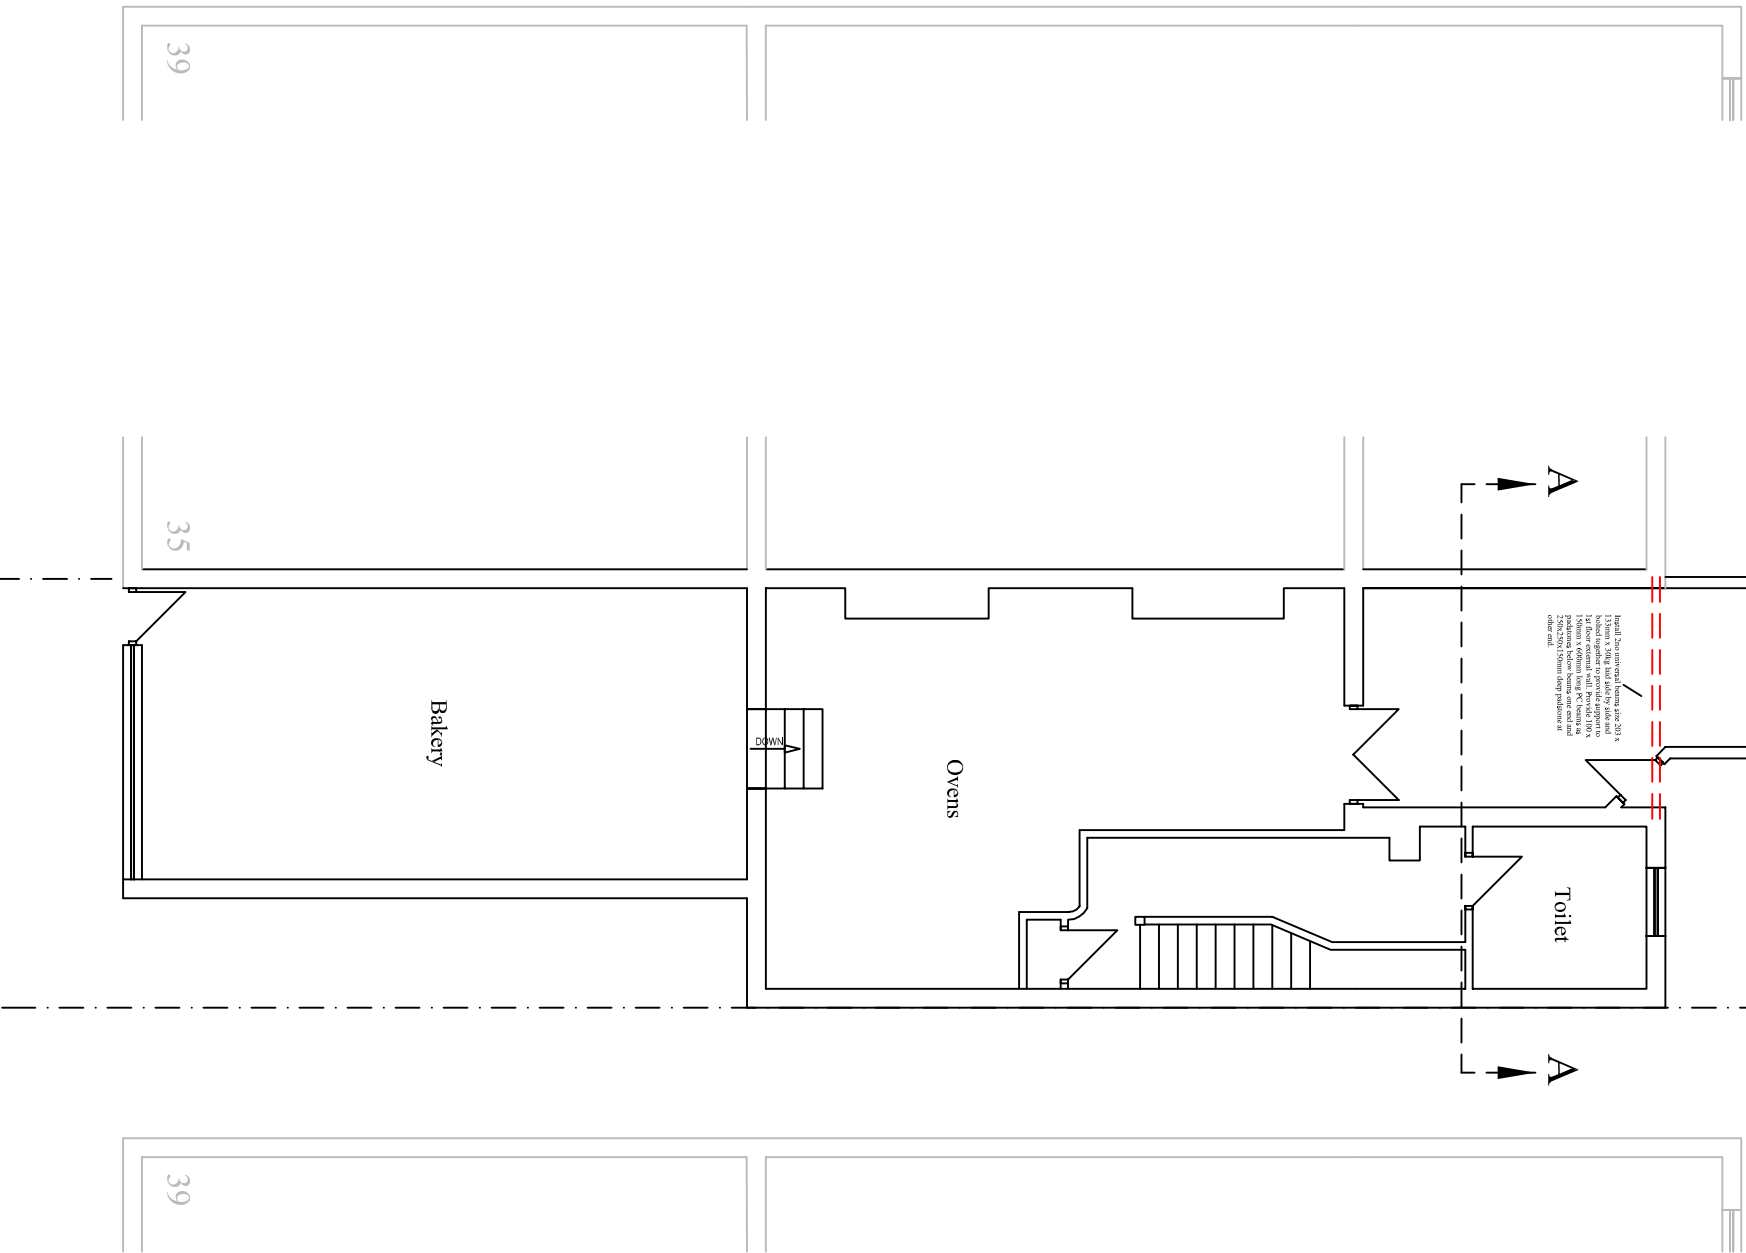

PROPOSED BAKERS GROUND FLOOR LAYOUT