


DENTIST GROUND FLOOR LAYOUT

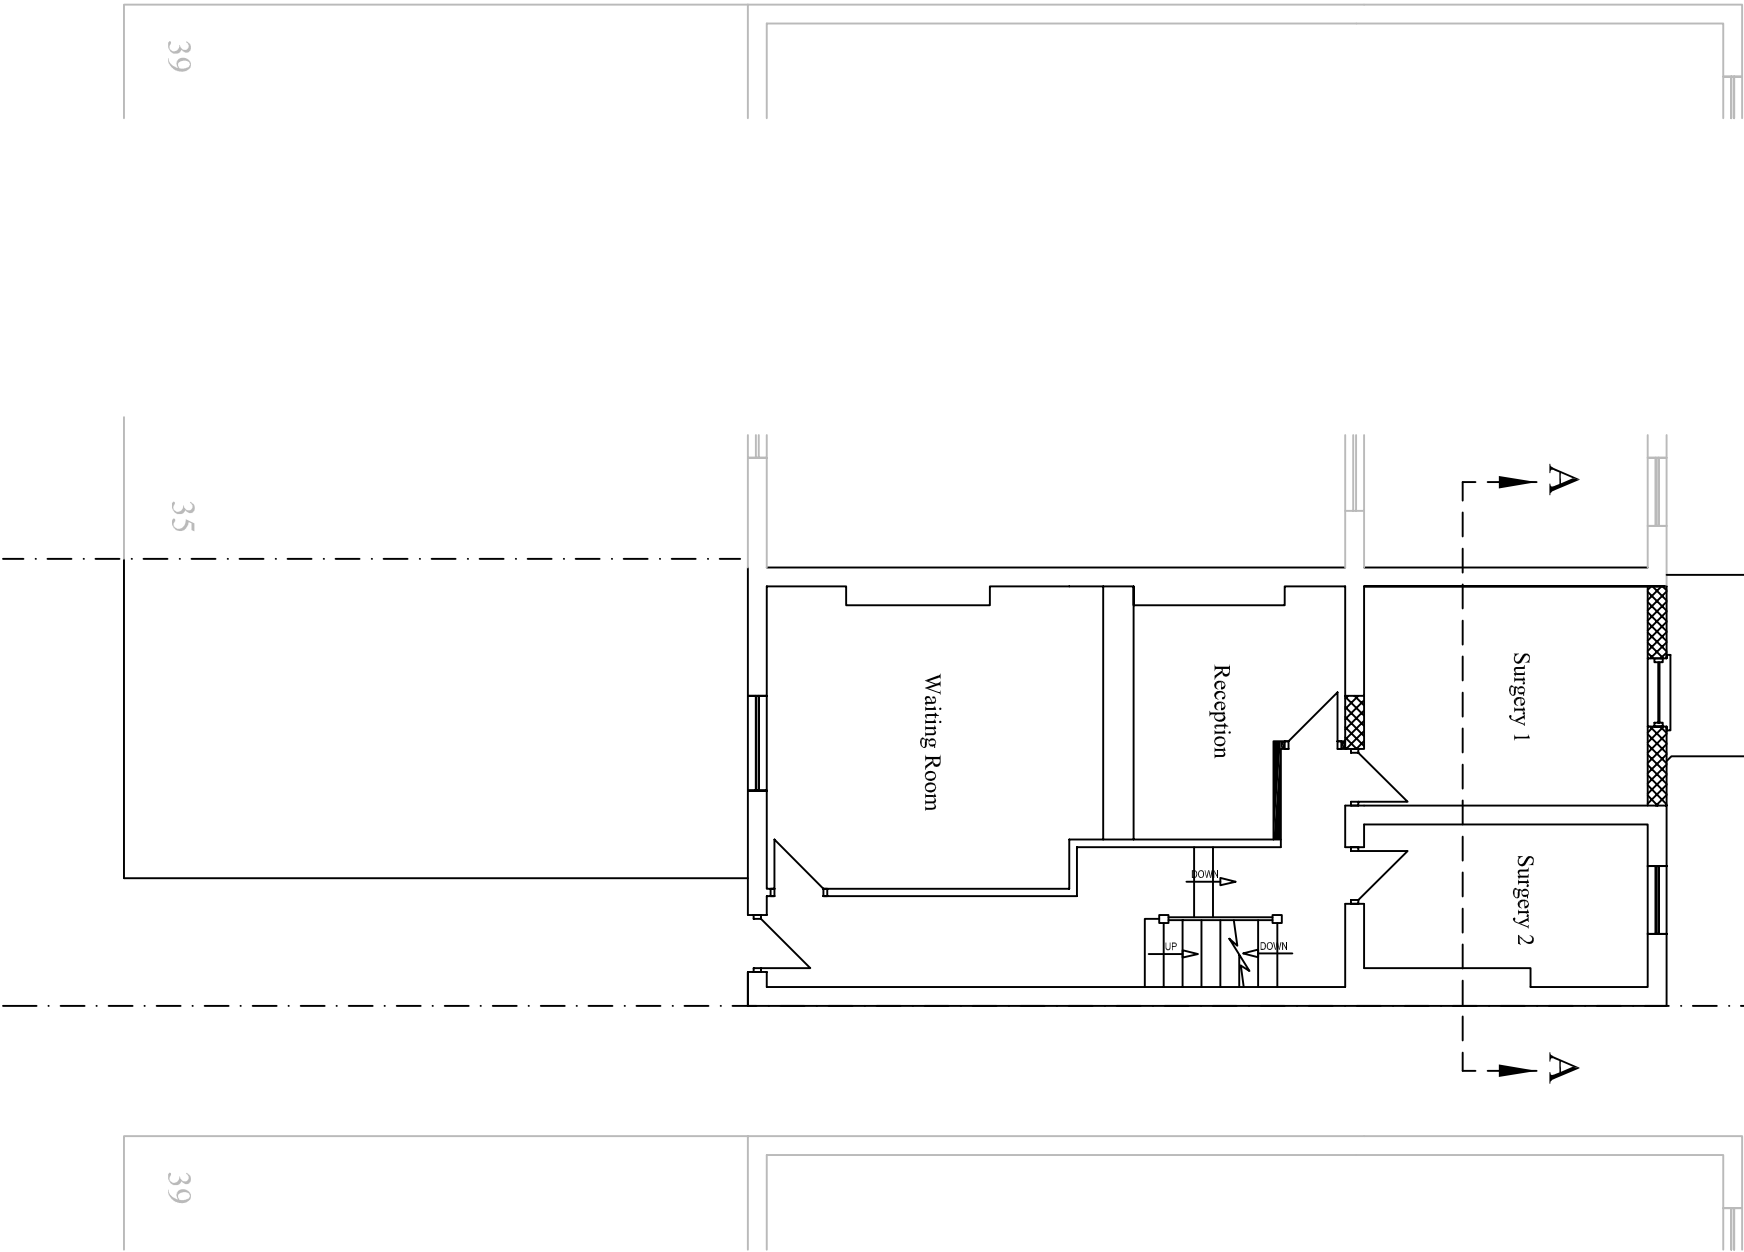

PROPOSED DENTIST GROUND FLOOR LAYOUT

Rev	Date	Details	By
00	26/05/11	Revision 00	CE
01	26/05/11	Revision 01	CE
02	05/10/11	Revision 02	CE

Project	Rear Extension
---------	----------------

Subject	Dentist Ground Floor Existing & Proposed Layout
---------	--

Client	37 Brecknock Road, Camden, N7 0BT
--------	--------------------------------------

Drawing N°:	ELA/1/b	Rev:	02
-------------	---------	------	----

A3 Scale:	Drawn By:	Job No:	Date:
1:100	CE	0217	26/05/11