



EXISTING SIDE ELEVATION (NORTH)

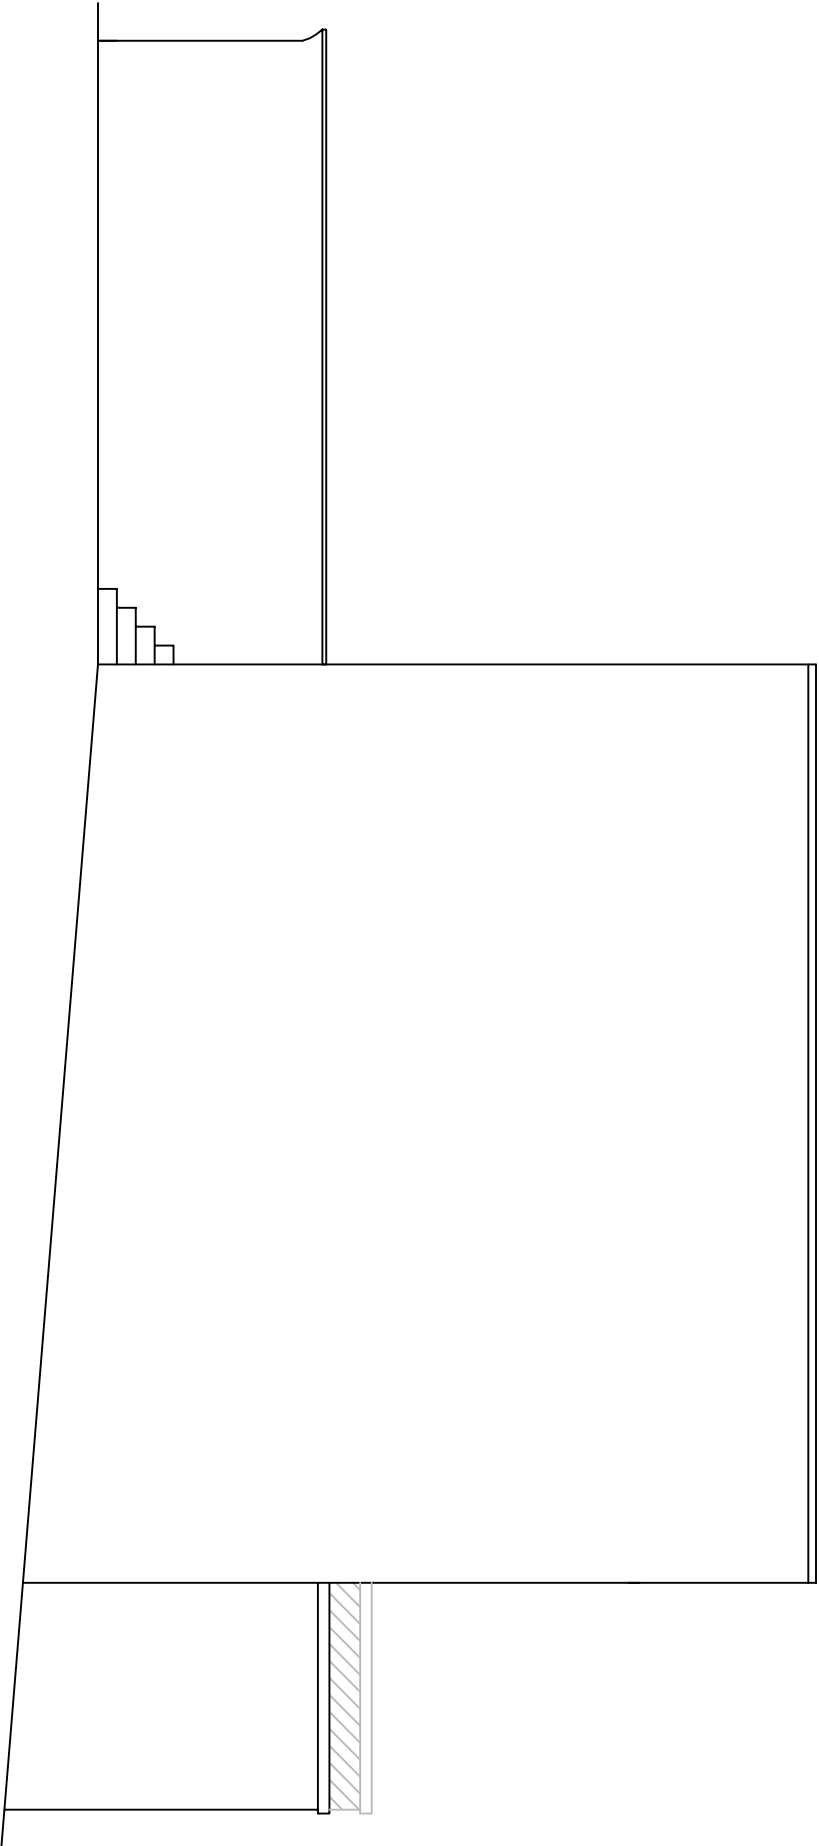

EXISTING SIDE ELEVATION (SOUTH)

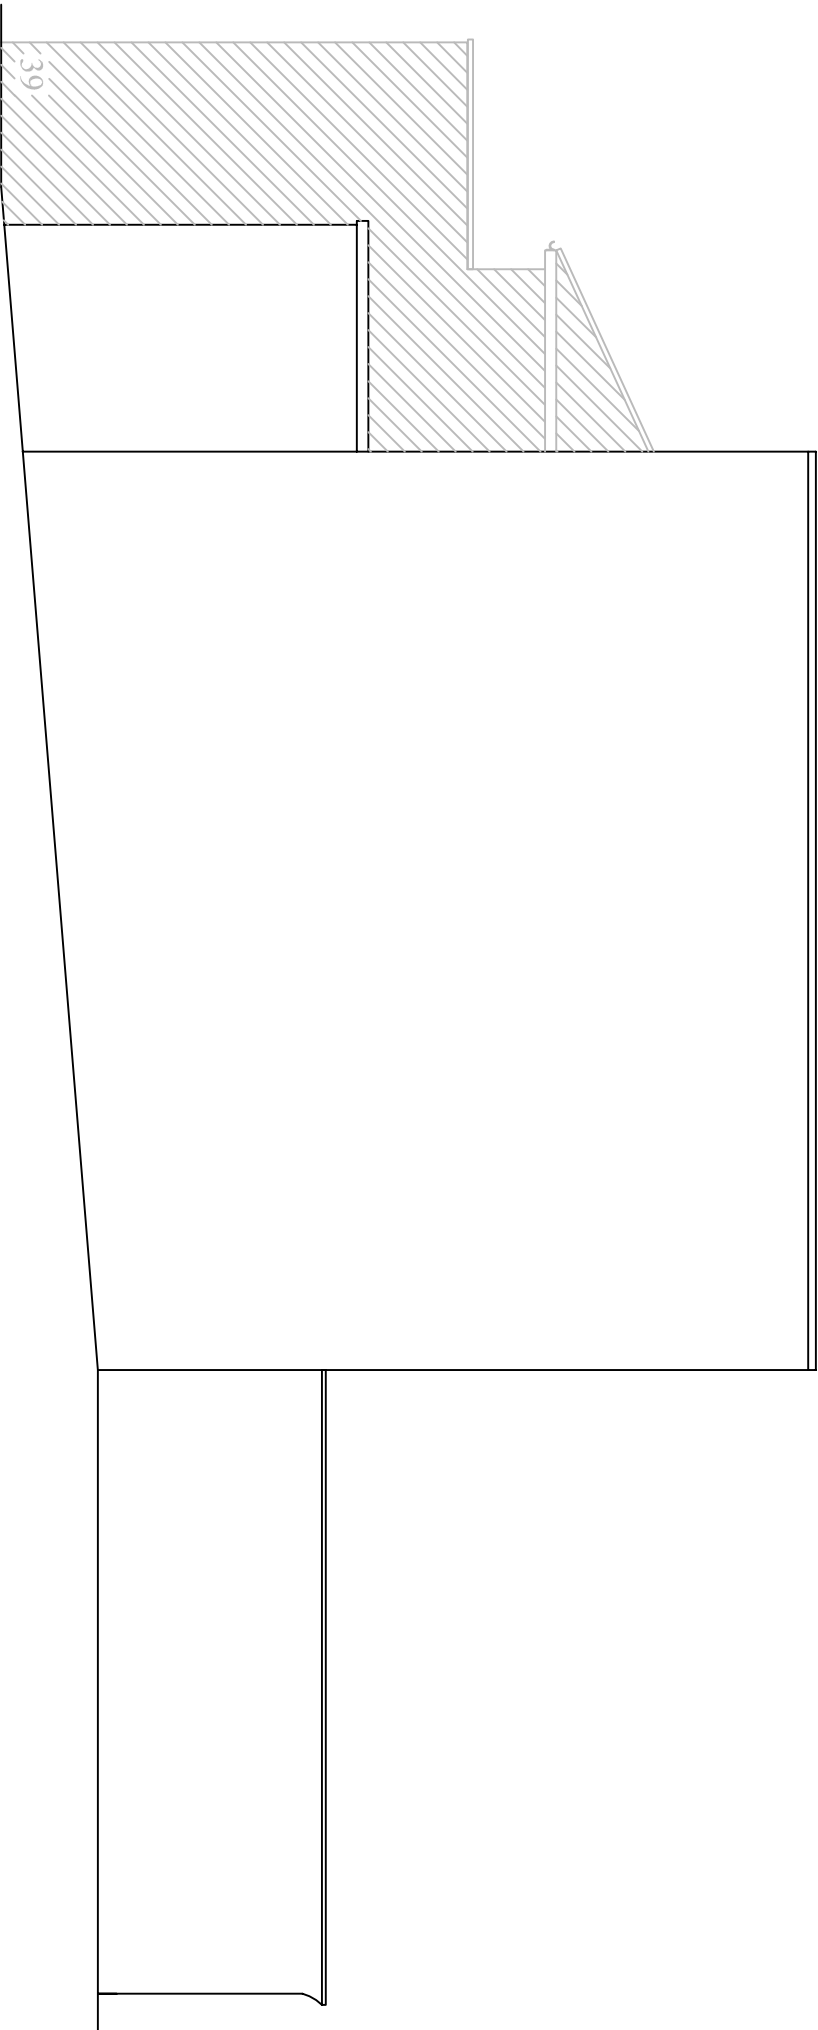

Rev	Date	Details	By
00	26/05/11	Revision 00	CE
01	26/05/11	Revision 01	CE
02	05/10/11	Revision 02	CE

--	--	--	--

Project	Rear Extension		
Subject	Existing Elevations (North & South)		
Client	37 Brecknock Road, Camden, N7 0BT		

Drawing N°:	ELA/2/b	Rev:	02
-------------	---------	------	----

A3 Scale:	Drawn By:	Job No:	Date:
1:100	CE	0217	26/05/11



ELA Design

Old Manor House

72 High Road

Wormley

Bromsgrove, Herts

EN10 8DU

Tel: 0195310821

www.ela-design.co.uk