


PROPOSED SIDE ELEVATION (NORTH)

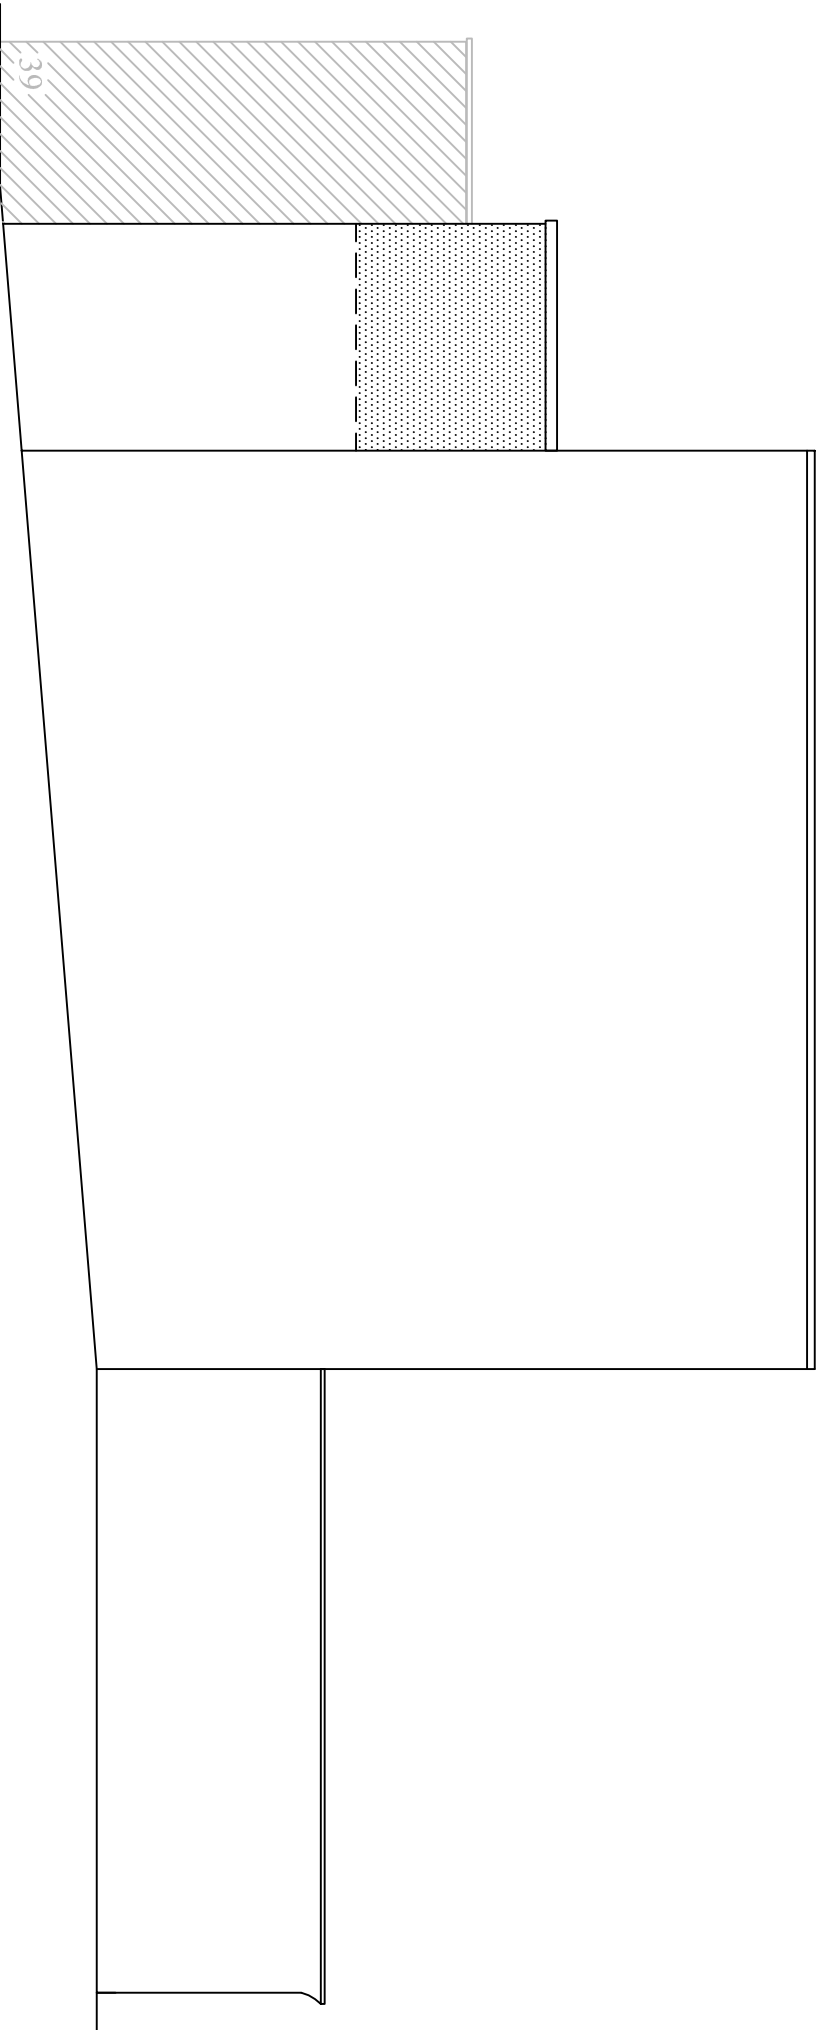

PROPOSED SIDE ELEVATION (SOUTH)

Rev	Date	Details	By
00	26/05/11	Revision 00	CE
01	26/05/11	Revision 01	CE
02	05/10/11	Revision 02	CE

--	--	--	--

Project: Rear Extension

Subject: Proposed Elevations
(North & South)

Client: 37 Brecknock Road,
Camden, N7 0BT

Drawing N°:	ELA/6/b	Rev:	02
-------------	---------	------	----

A3 Scale:	Drawn By:	Job No:	Date:
1:100	CE	0217	26/05/11