


THESE DRAWINGS WERE PREVIOUSLY APPROVED

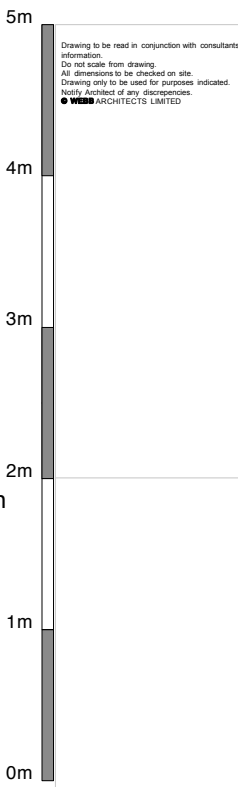

THESE DRAWINGS WERE PREVIOUSLY APPROVED

pitched slate roof

lead roofing

pitched slate roof



5m

4m

3m

2m

1m

0m

Drawing to be read in conjunction with consultants information.  
Do not scale from drawing.  
All dimensions to be checked on site.  
Drawing only to be used for purposes indicated.  
Rural Architect of any discrepancies.  
© WEBB ARCHITECTS LIMITED

REV

A- 20.04.10- Detail added

B- 16.05.10- Roof extension revised

C-

D-

E-

F-

G- 28.01.11- Roof profile revised

THESE DRAWINGS WERE PREVIOUSLY APPROVED



SCALE  
m  
0 1 2 3 4 5

FOR INFORMATION

1021.03.19(-)


t 020 89680279  
m 077 98854810  
richard@webb-architects.co.uk




ARCHITECTS LIMITED

07 ARKWRIGHT ROAD  
AS PROPOSED SIDE ELEVATION 1

THESE DRAWINGS WERE PREVIOUSLY APPROVED

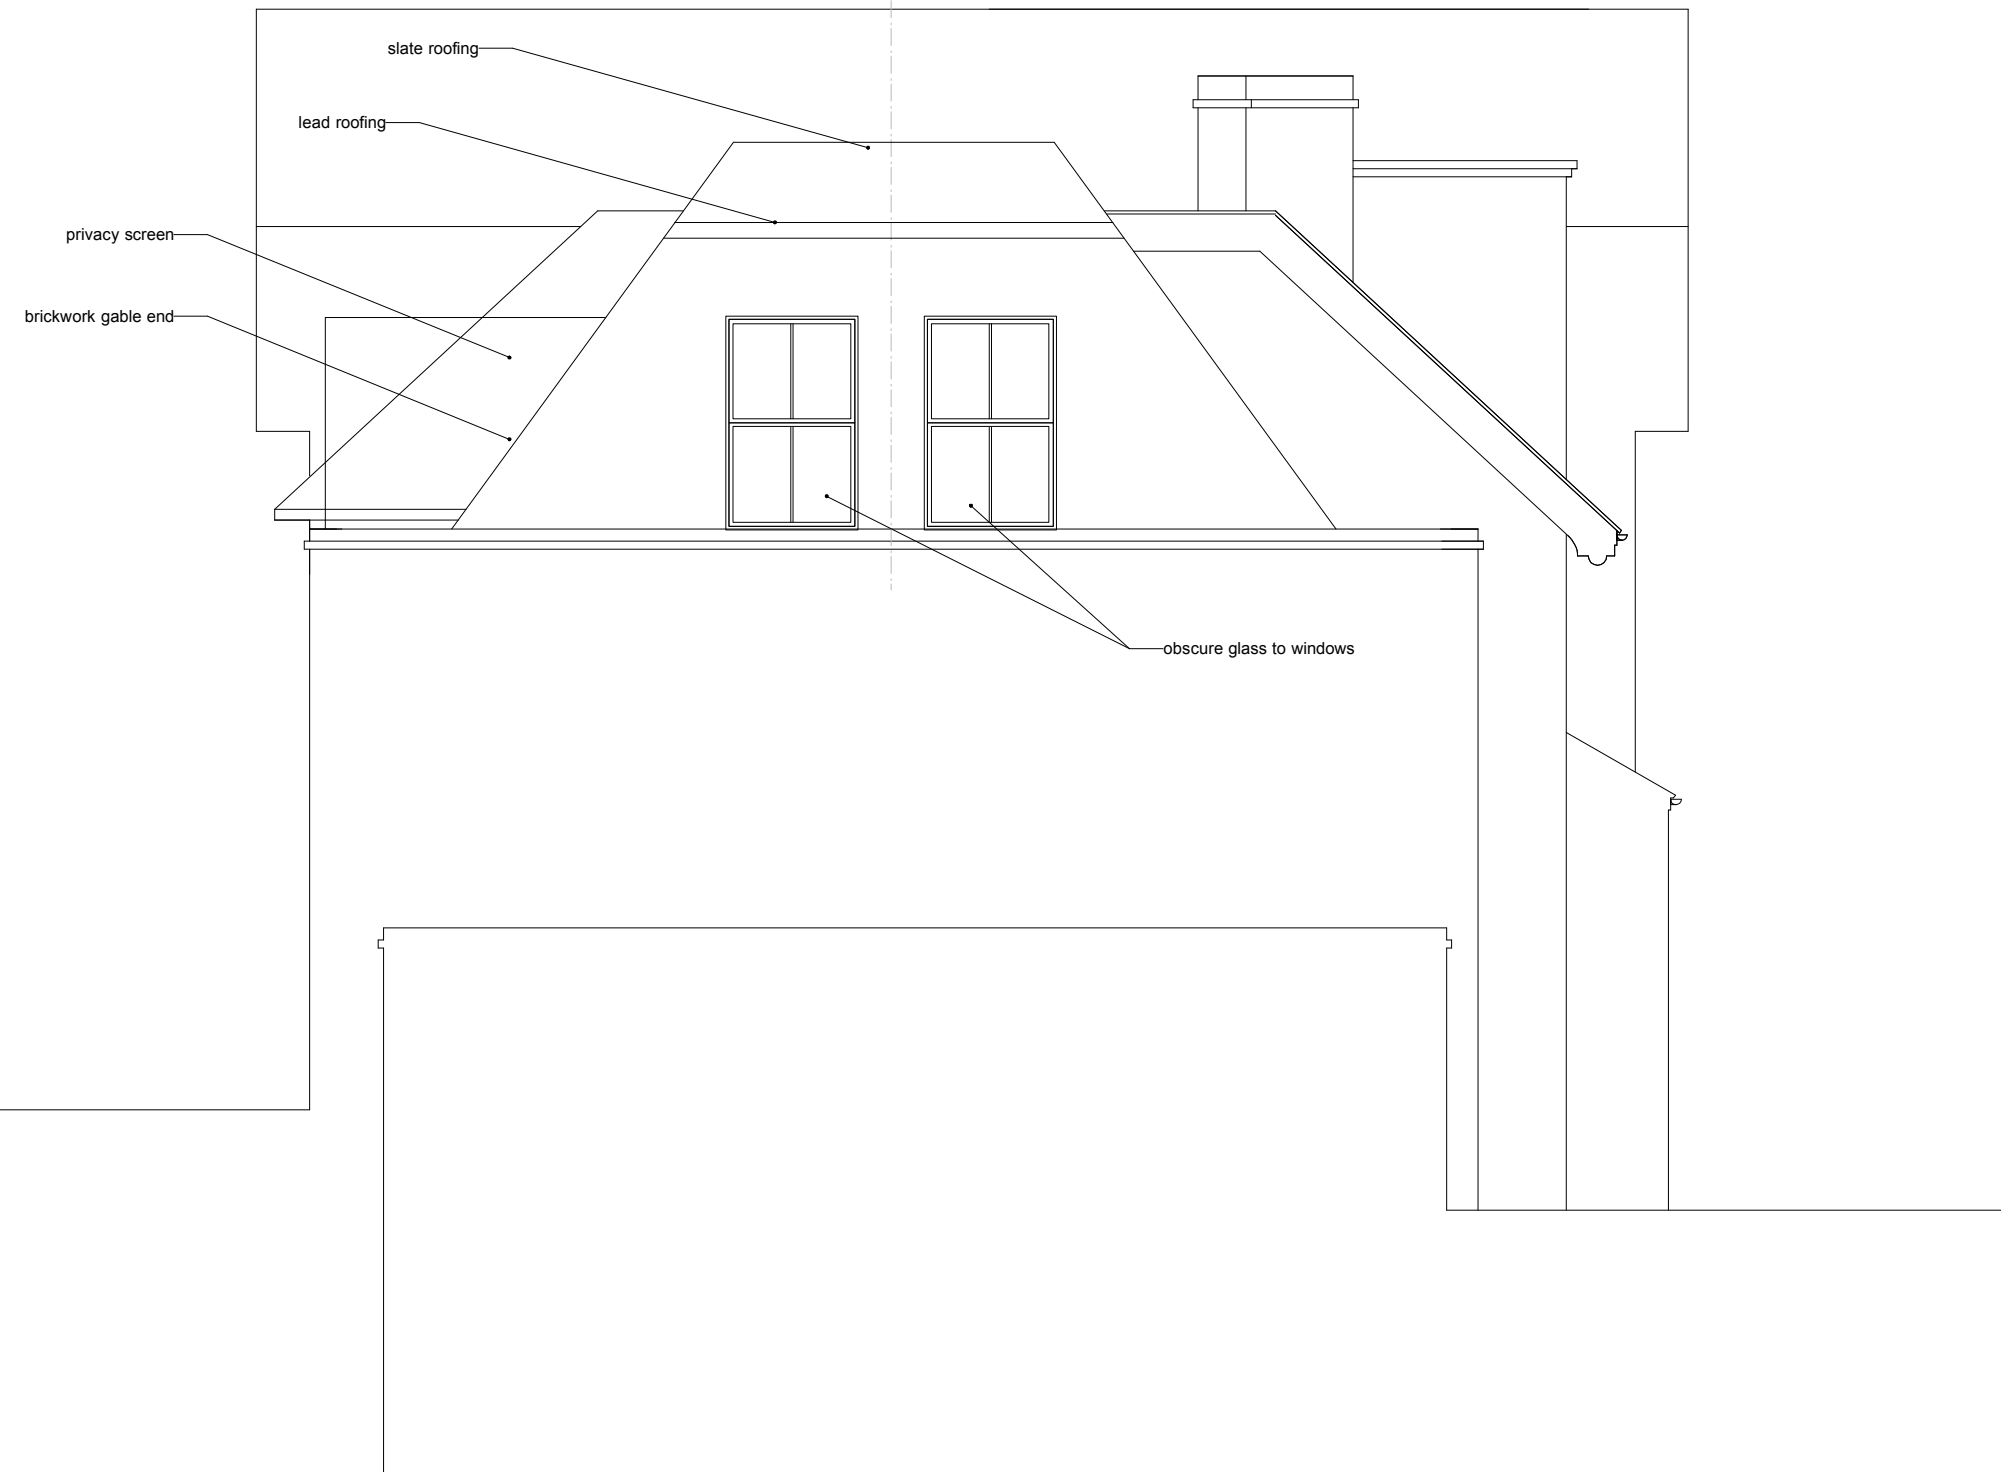

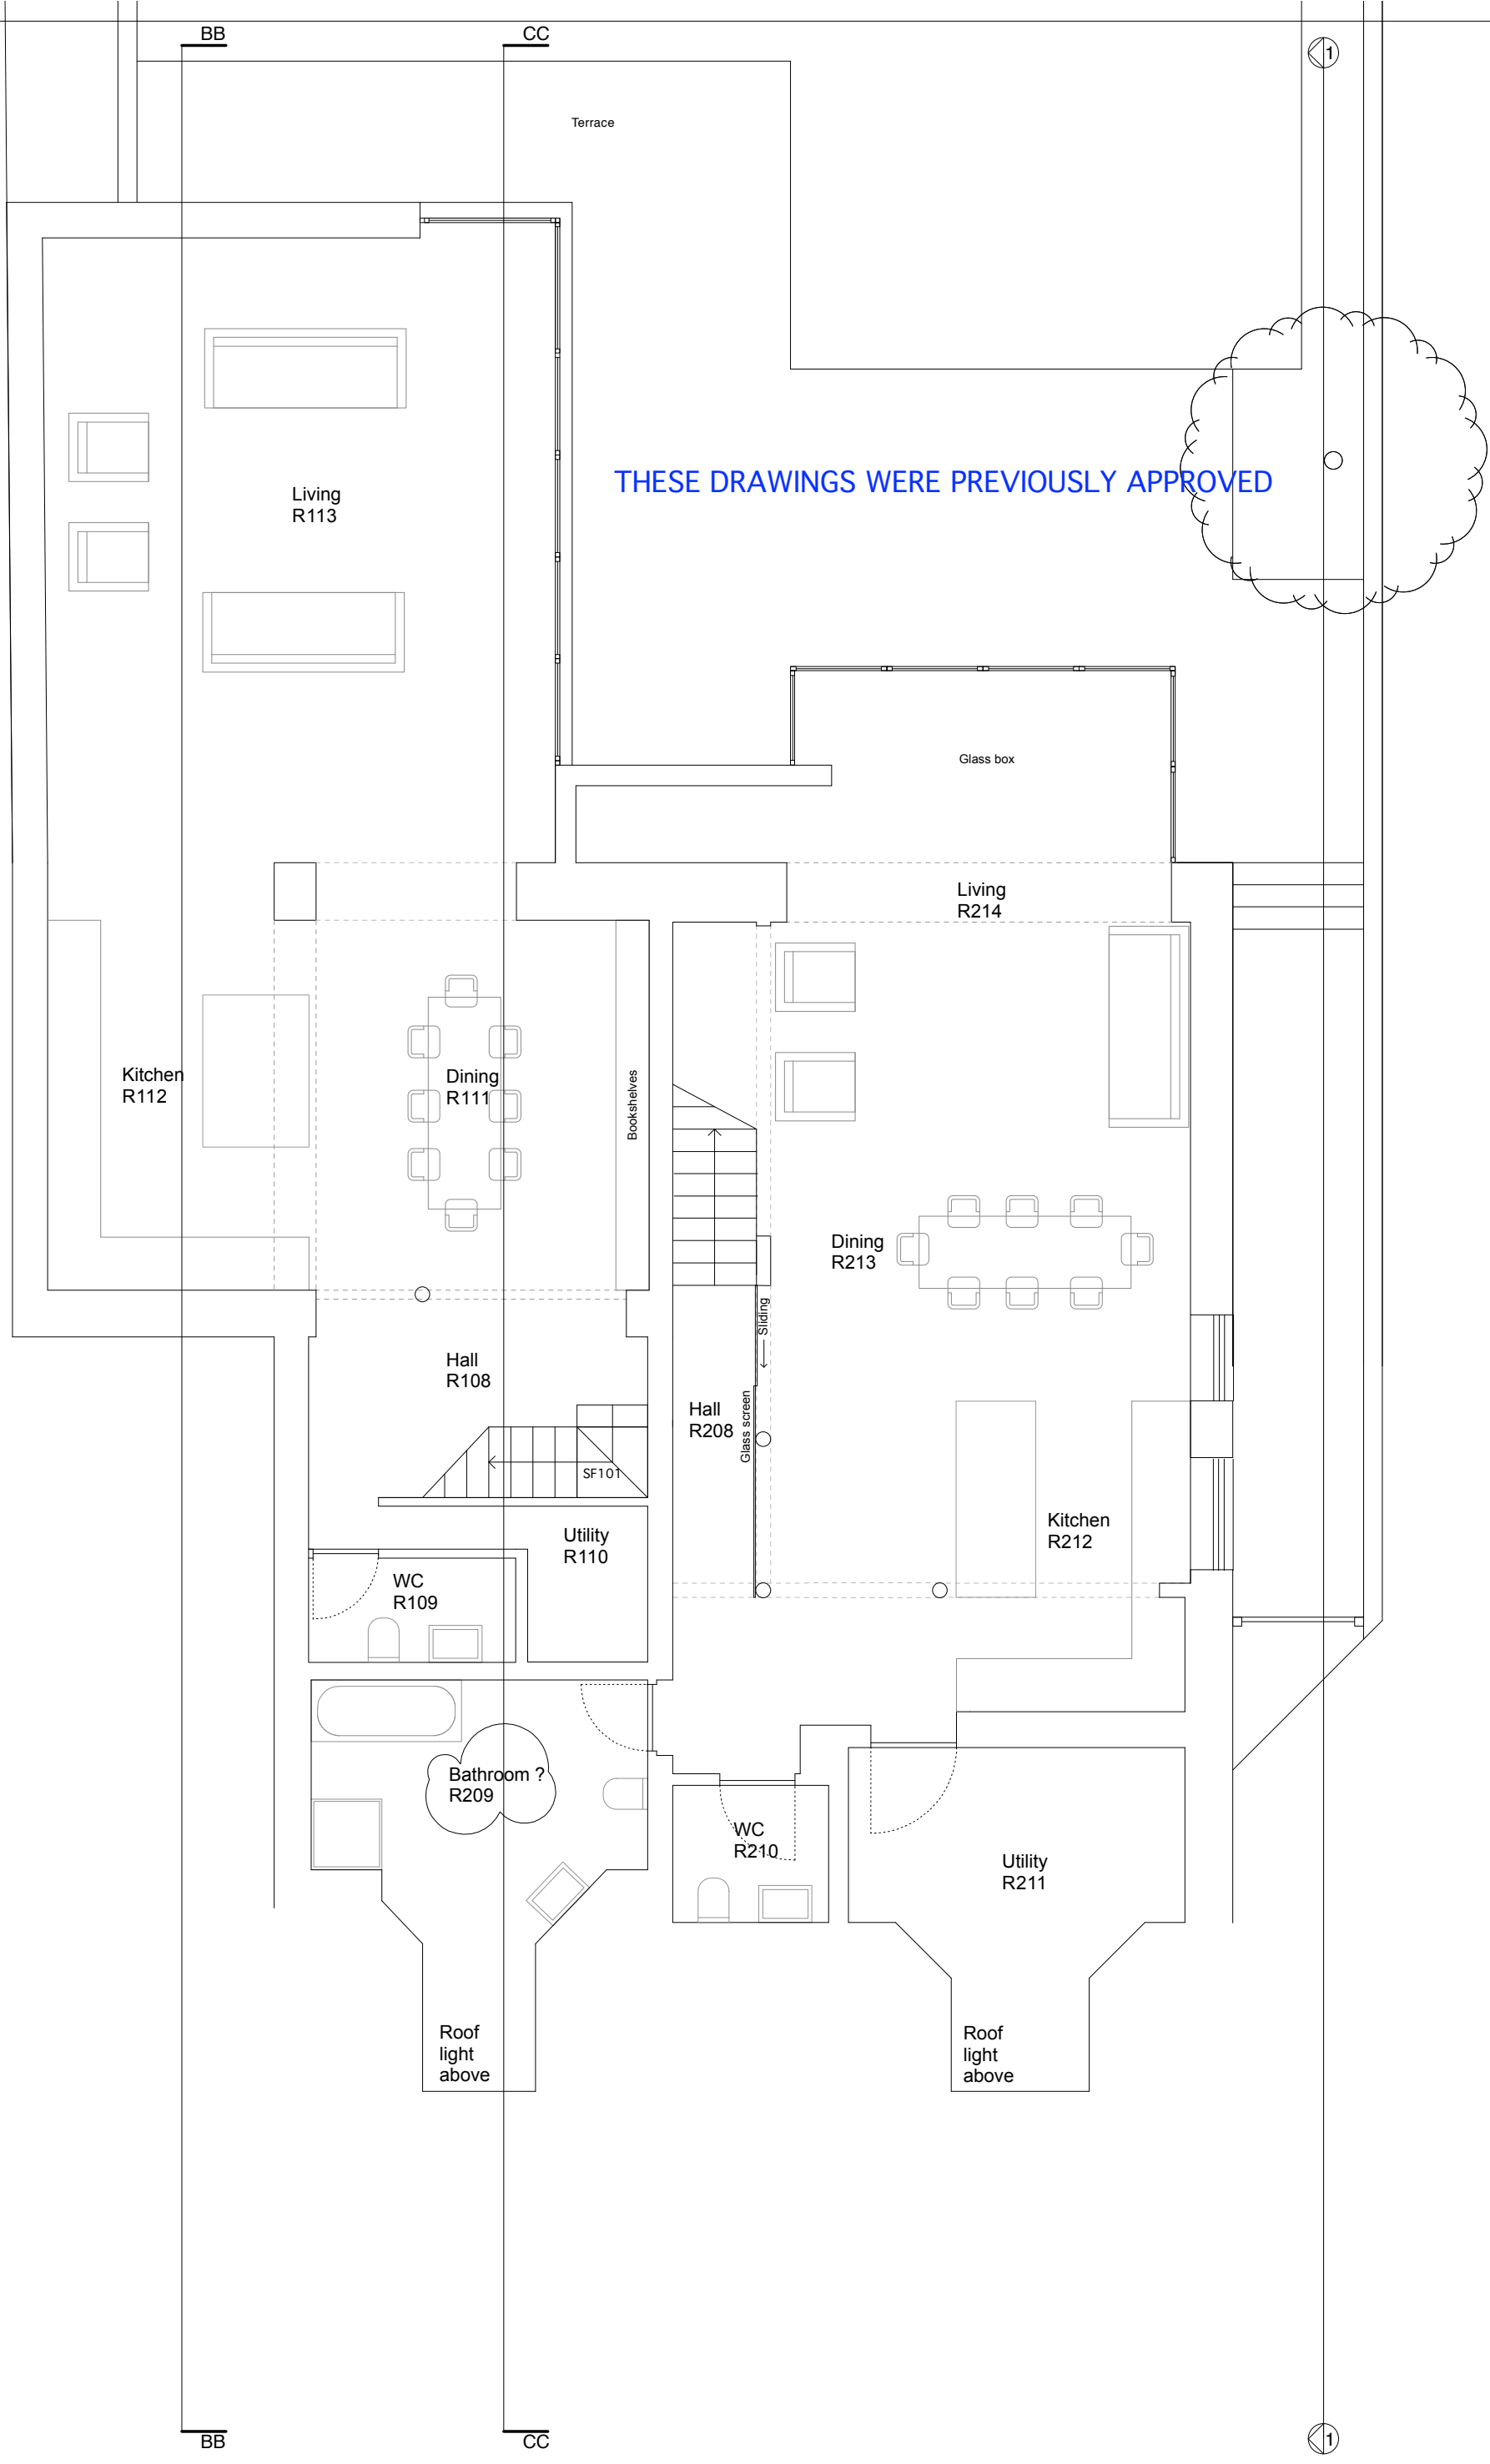

THESE DRAWINGS WERE PREVIOUSLY APPROVED

SCALE  
m  
5  
4  
3  
2  
1  
0

FOR INFORMATION

1021.01.11(D)

2

1

2

1

THESE DRAWINGS WERE PREVIOUSLY APPROVED

Roof light

Sedum roof

Glass roof

Roof light

Roof light



2

BB


CC

1

THESE DRAWINGS WERE PREVIOUSLY APPROVED

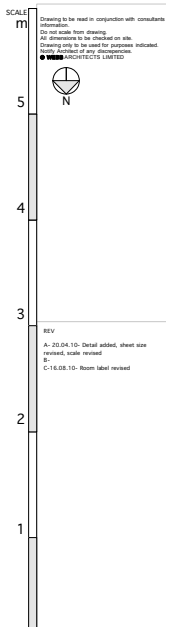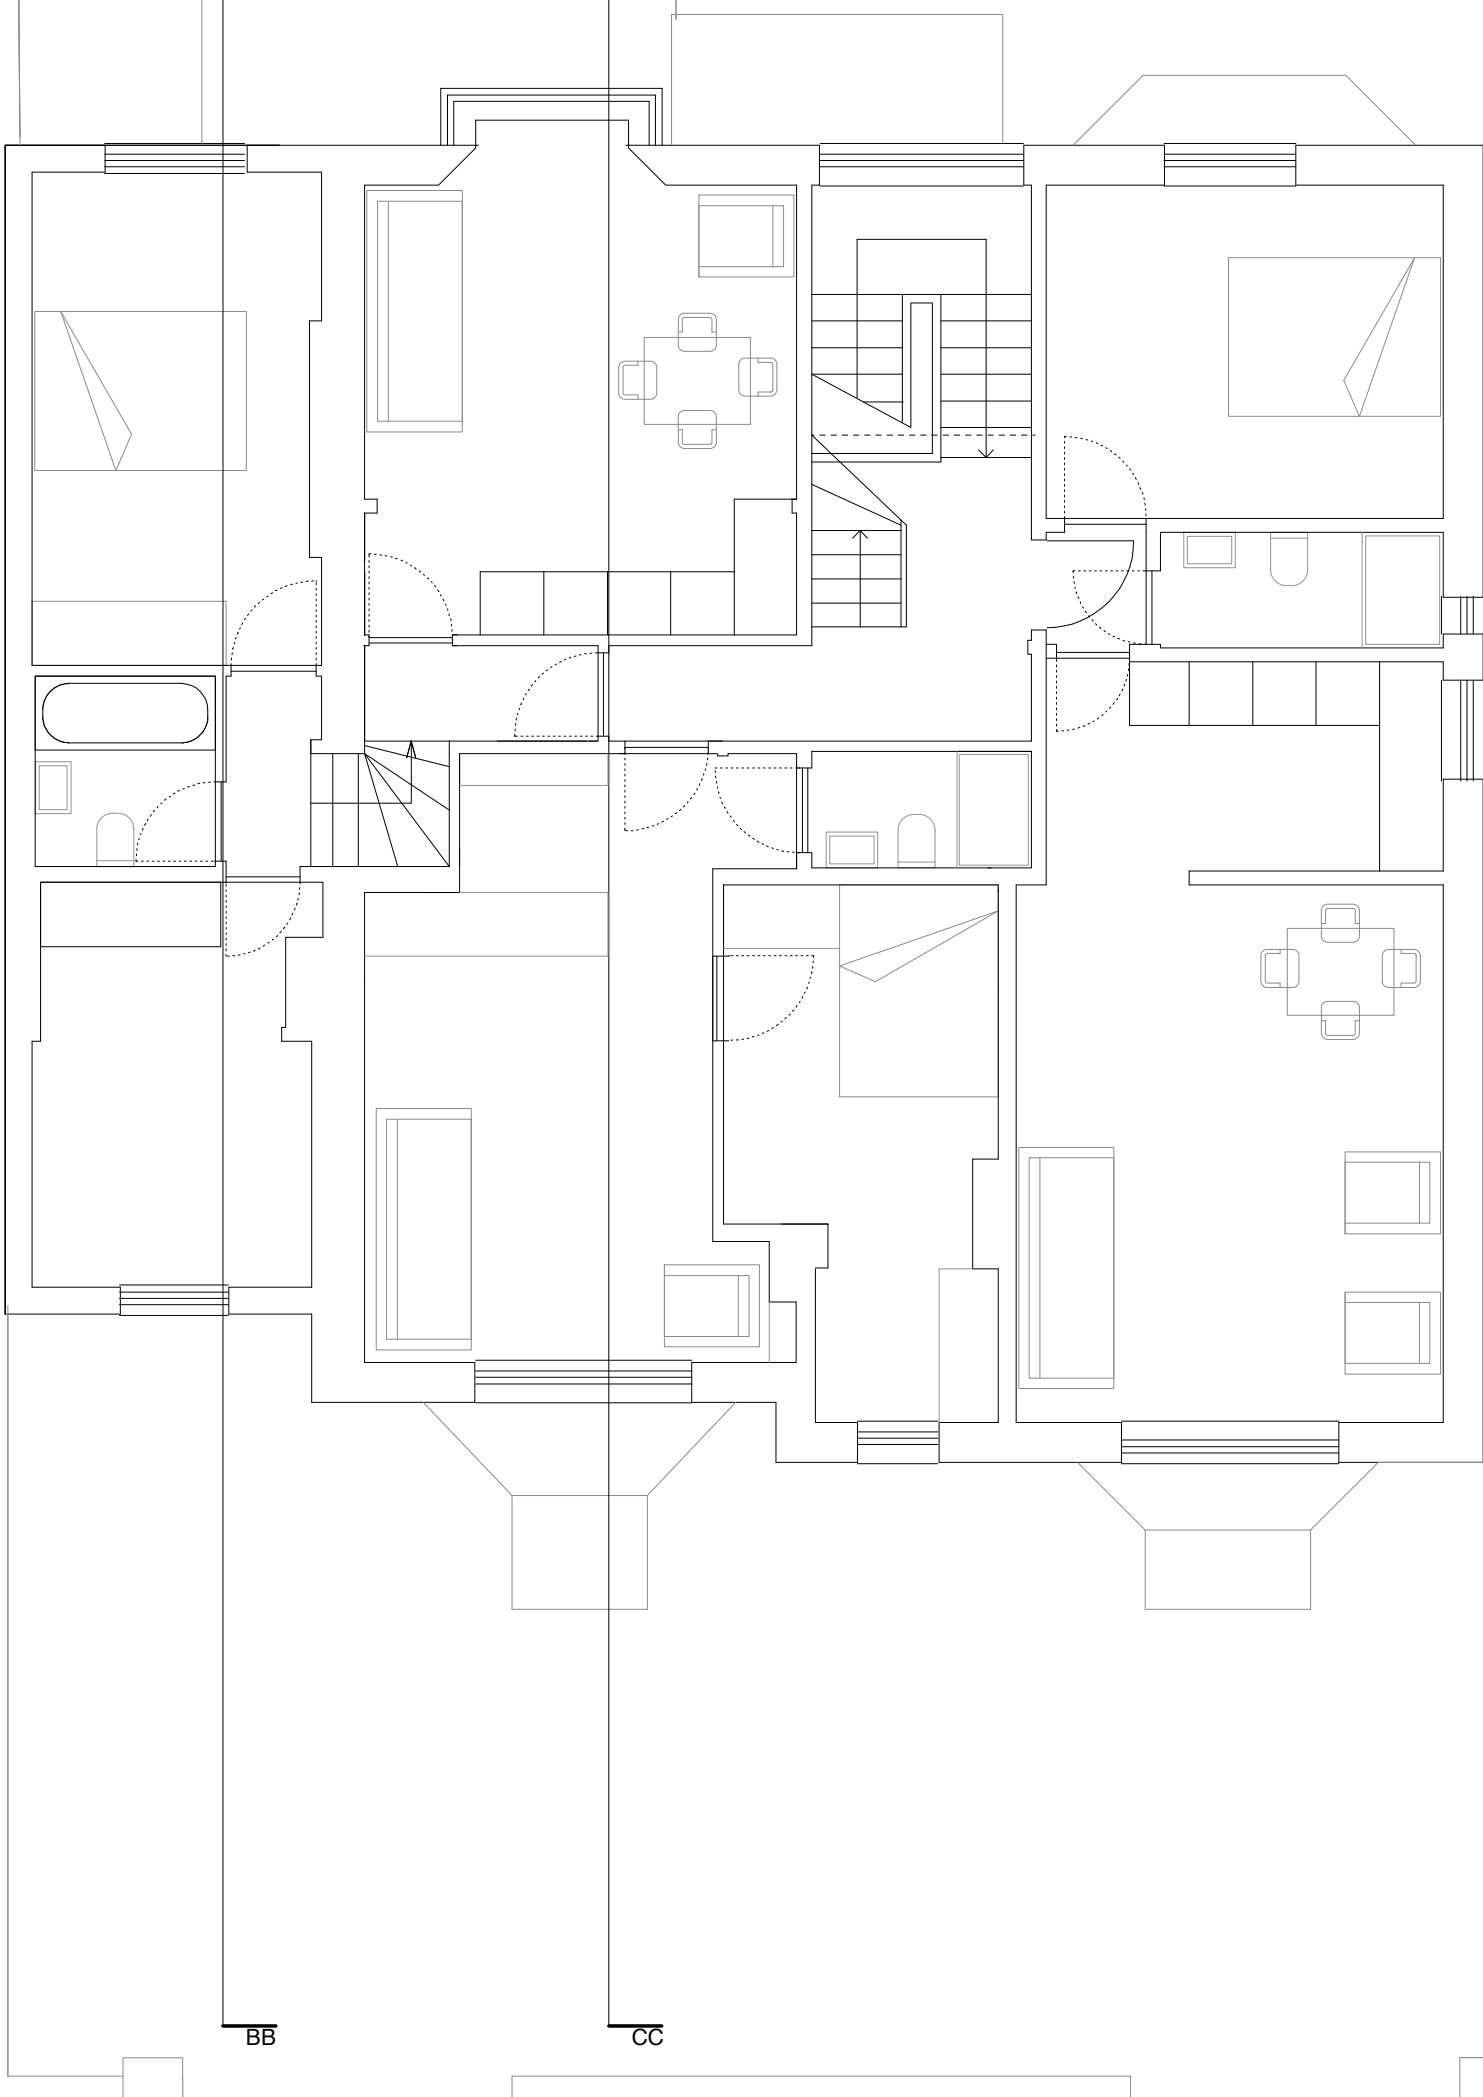

THESE DRAWINGS WERE PREVIOUSLY APPROVED

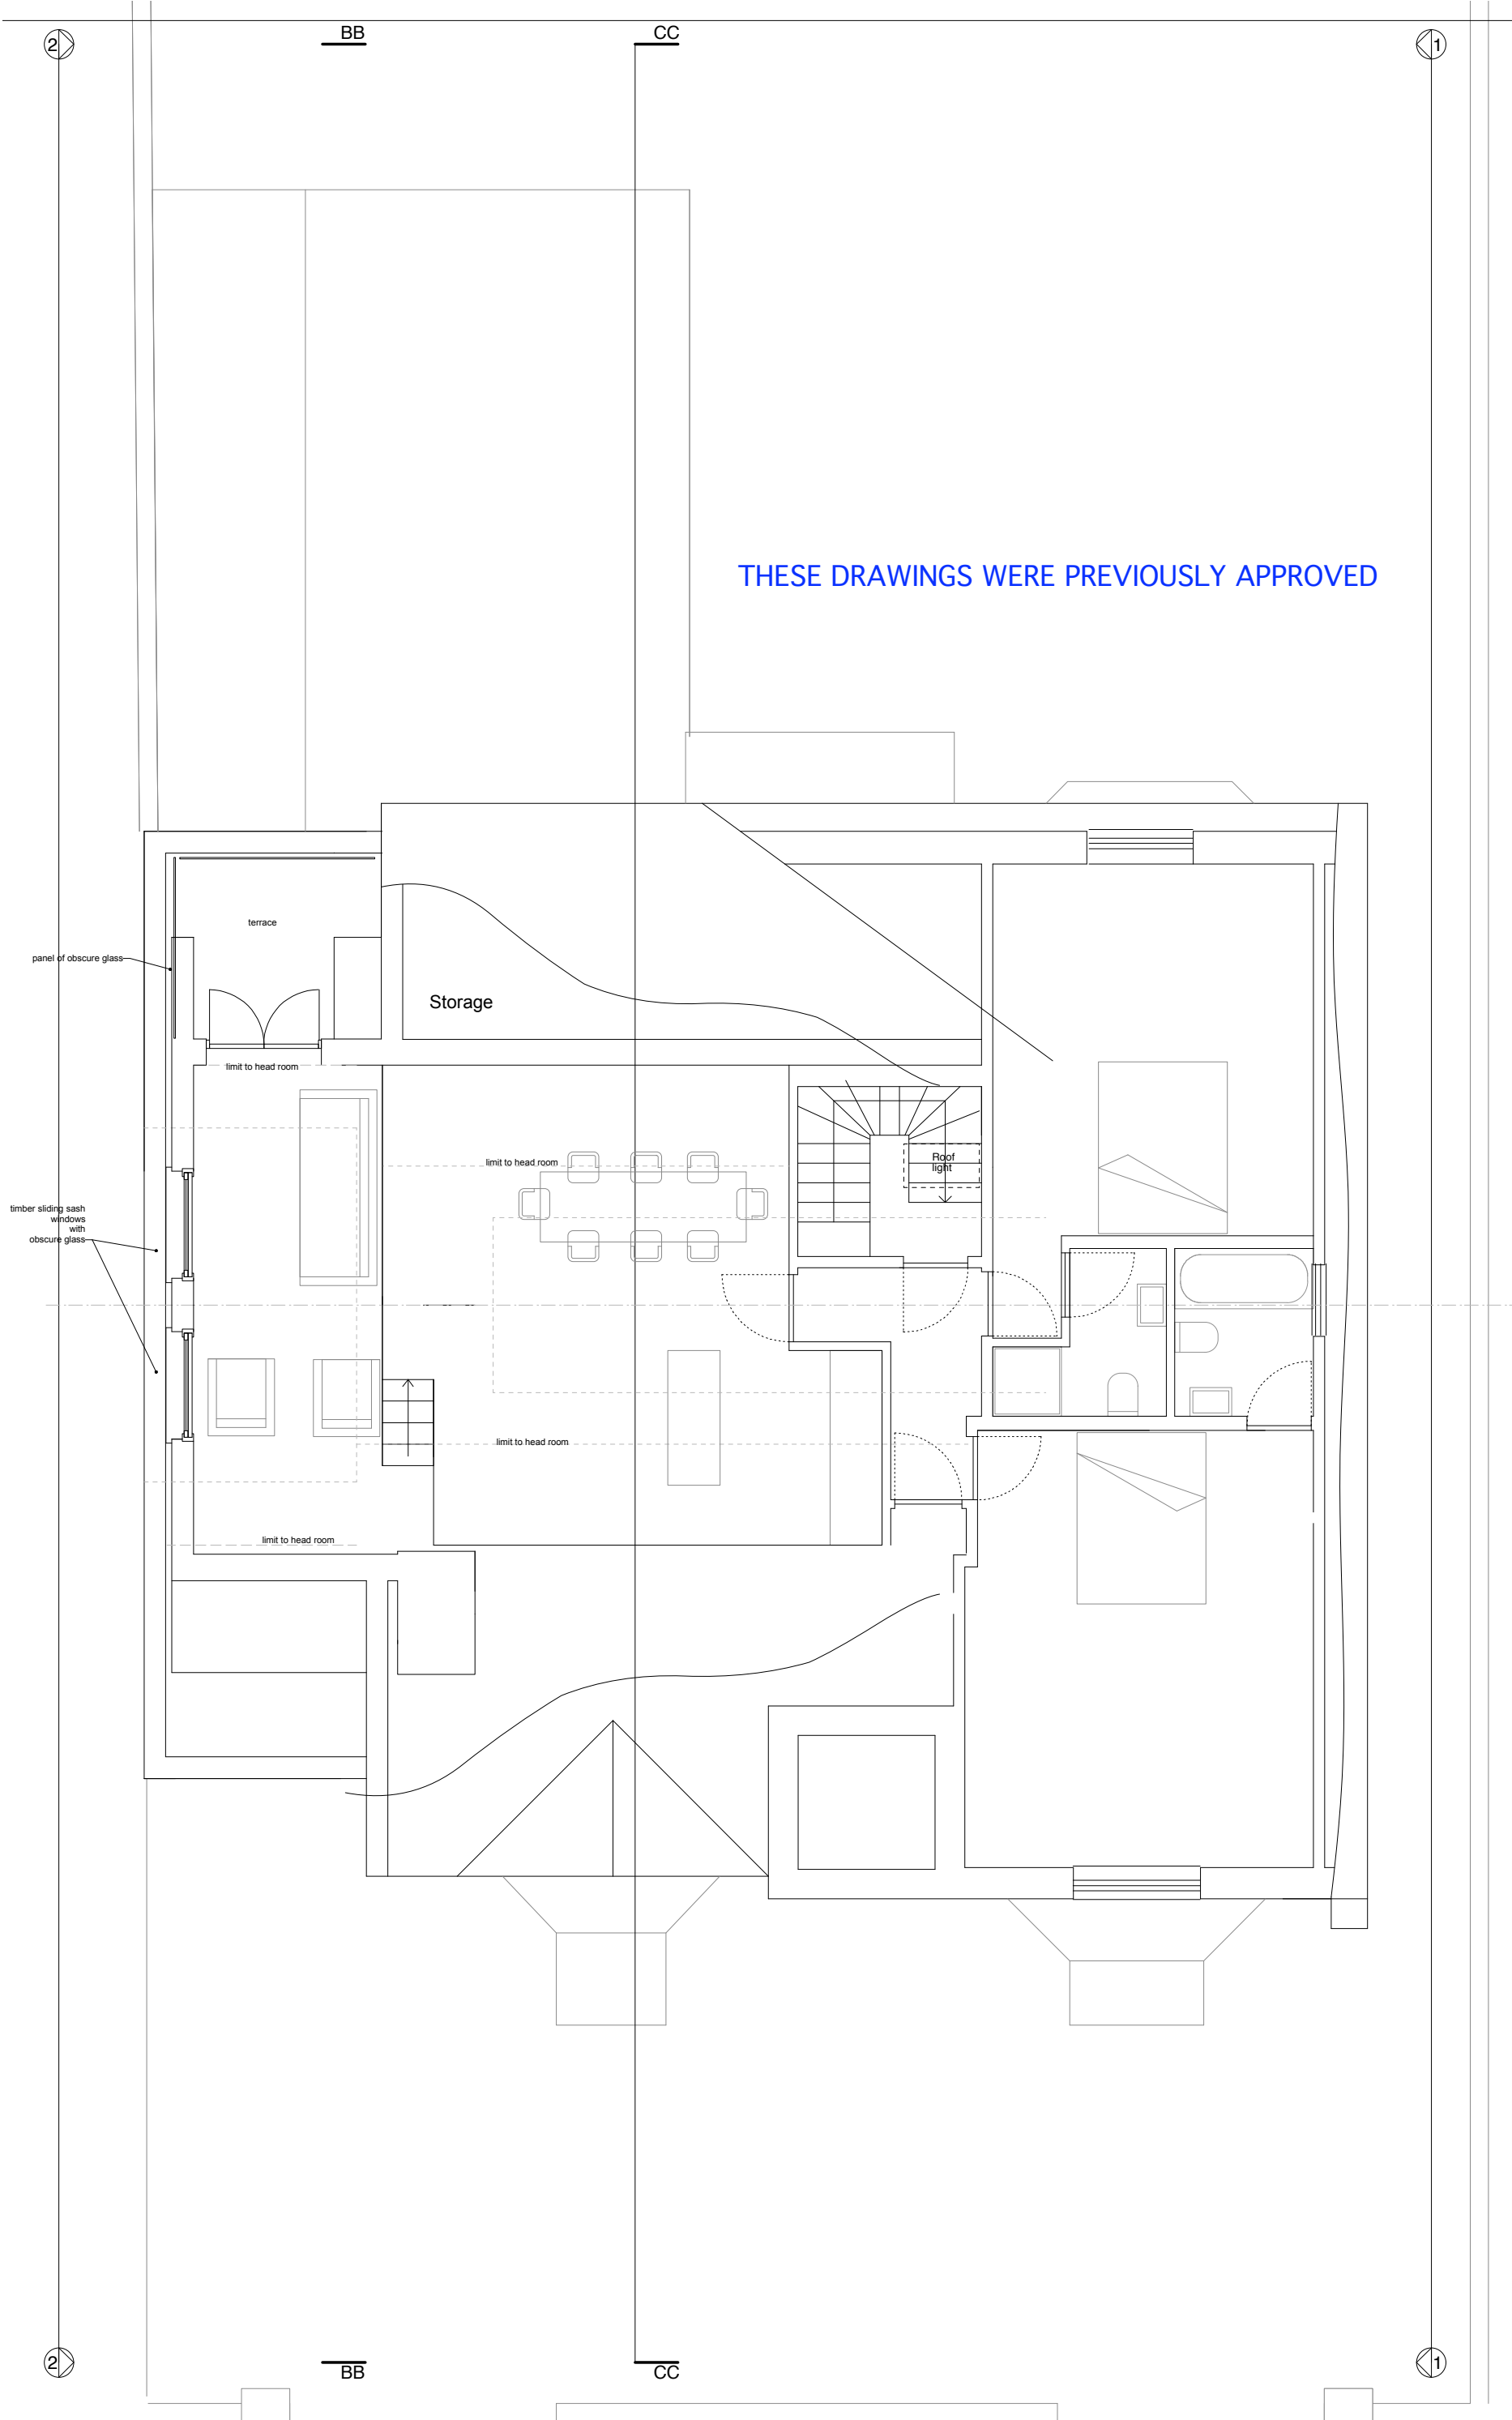


SCALE  
m  
5  
4  
3  
2  
1  
0

REV:  
A-28.08.10: Detail added, sheet size  
revised, scale revised  
B-  
C-13.08.10: Roof revised  
D-  
E-  
F-  
G-  
H-  
I-28.01.11: Gable revised

FOR INFORMATION



THESE DRAWINGS WERE PREVIOUSLY APPROVED

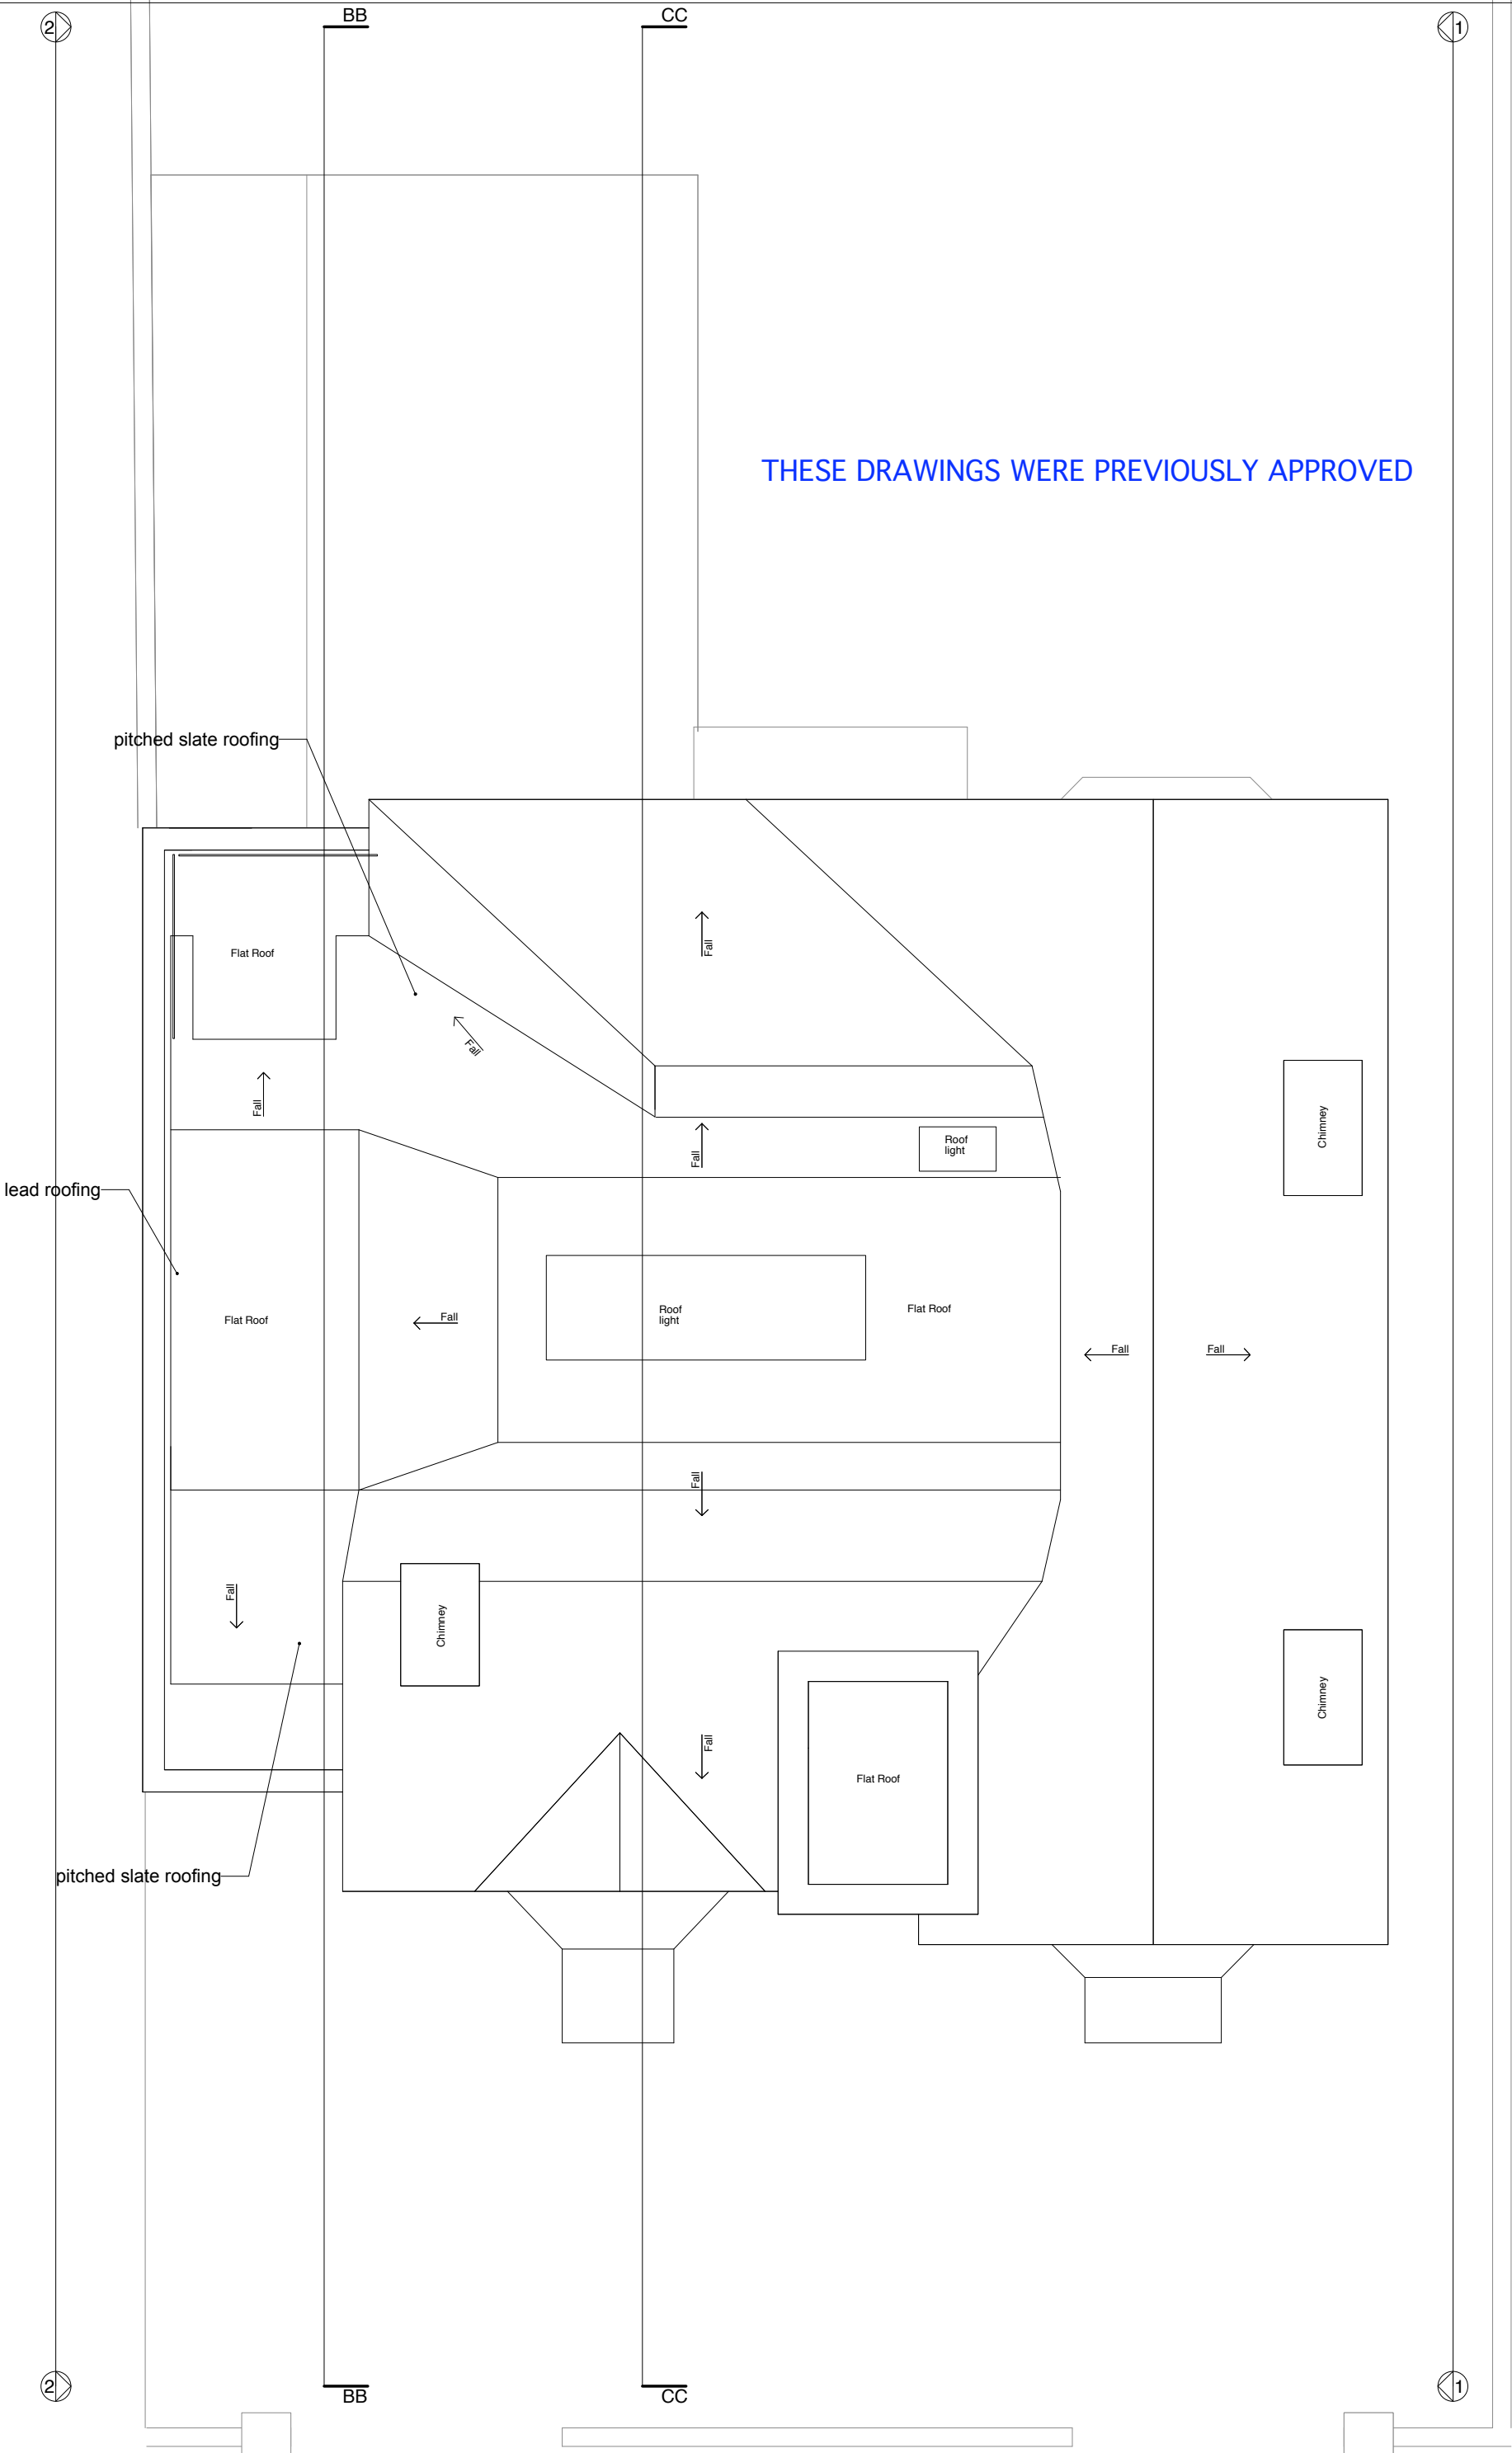

SCALE

0 1 2 3 4 5 m

REV

A: 28.01.15: Detail added, sheet size revised, title revised  
B: 14.08.15: Roof revised  
C: 28.01.15: Roof revised

FOR INFORMATION