


Proposed Front Elevation

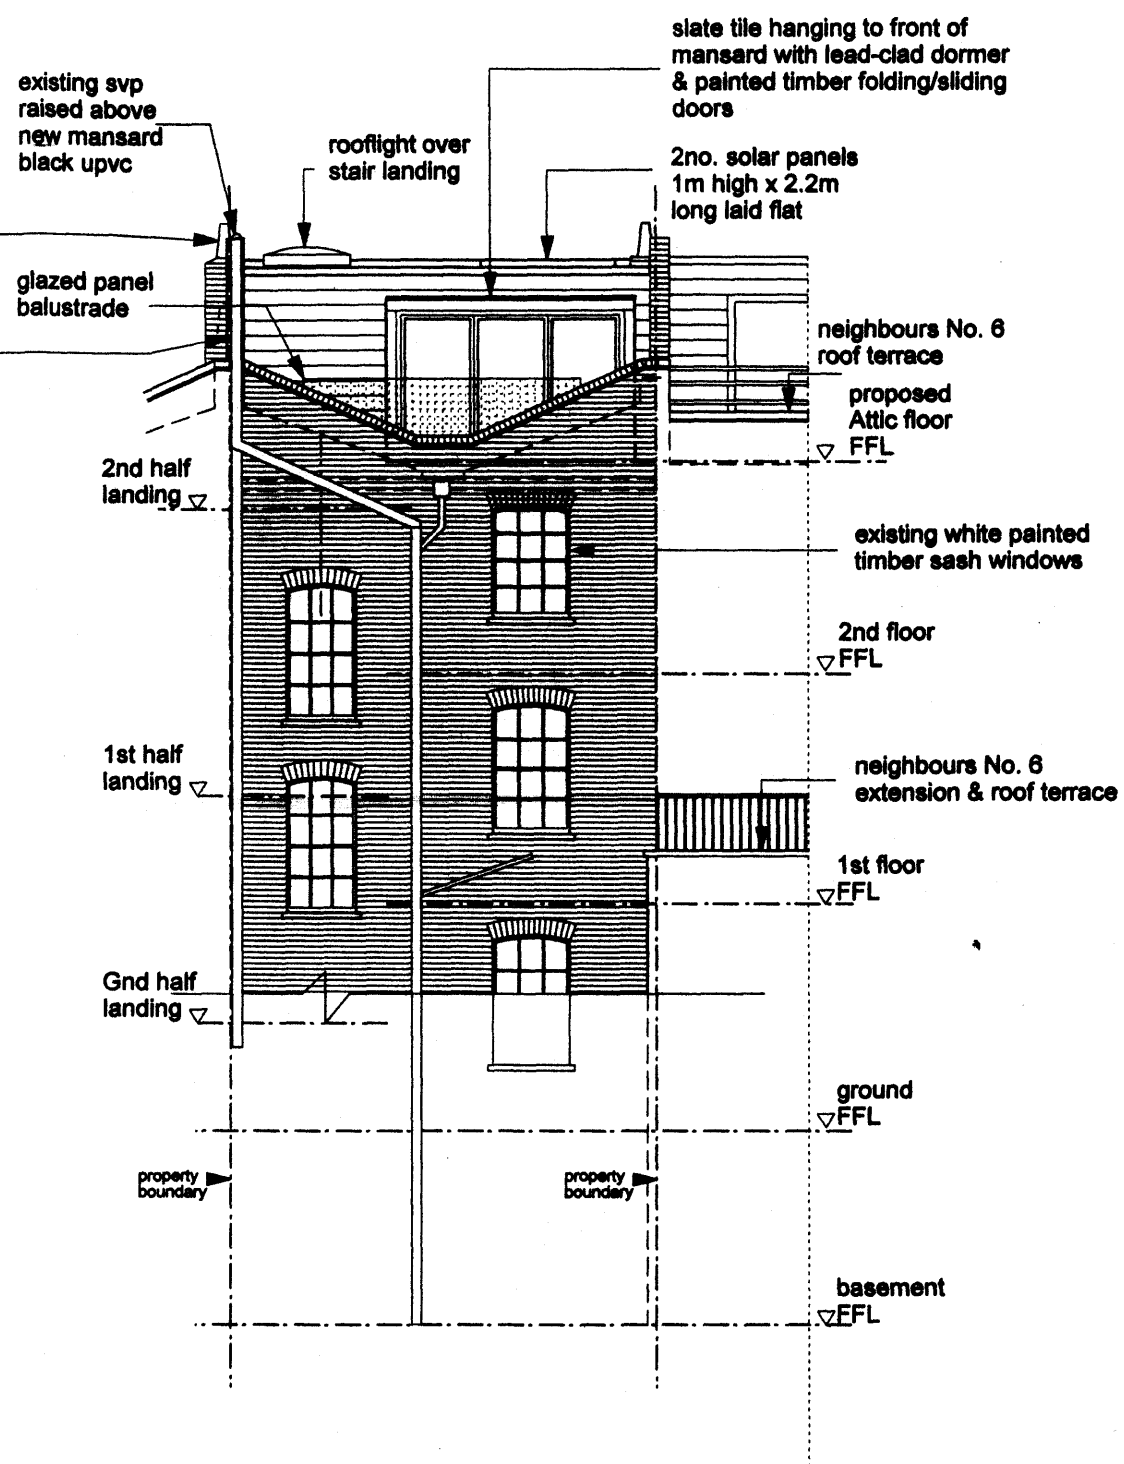

Proposed Rear Elevation

Client	Dan Whitaker & Rachel Stevenson 5 Retcar Place, London N19 5TT		
	Project Attic Conversion to 5b Mornington Terrace London NW1 7RR		
Drawing	Proposed Elevations		
Date	Aug 11	Scale	1:100
No.	231/P11		

john allen architecture

Lower Maisonette 48 Aberdeen Road
London N5 2XD

Tel 07956 250916
jaarch@tiscali.co.uk
www.jaarchitecture.co.uk

All dimensions to be checked on site. Do not scale off this drawing. This drawing is copyright.