




SITE LOCATION PLAN @ 1.1250



BLOCK PLAN @ 1.500

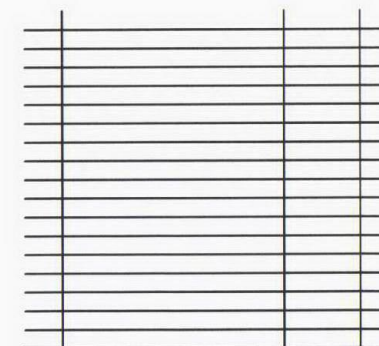




client :
BARRY MARSH

drawing title :
SITE & BLOCK PLAN

property :
87 BROOMSLEIGH STREET
LONDON NW6 1QQ

STUART & DUFFY CO LTD
11 BARMOUTH ROAD
WANDSWORTH
LONDON SW18 2DT
TEL 0208 877 9170
FAX 0208 877 9184
EMAIL: post@stuartduffy.com

scale : AS NOTED
date : 11.10.11
drawing number : 11:8155:OS
drawn by : SM

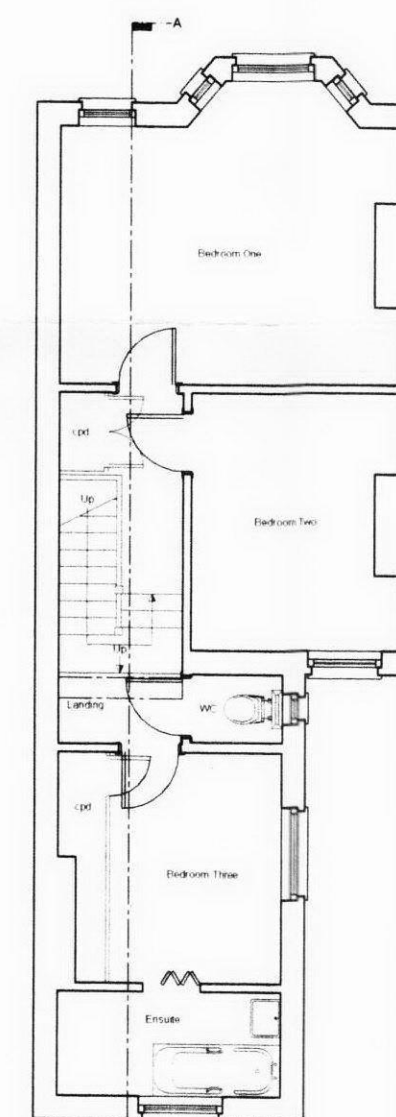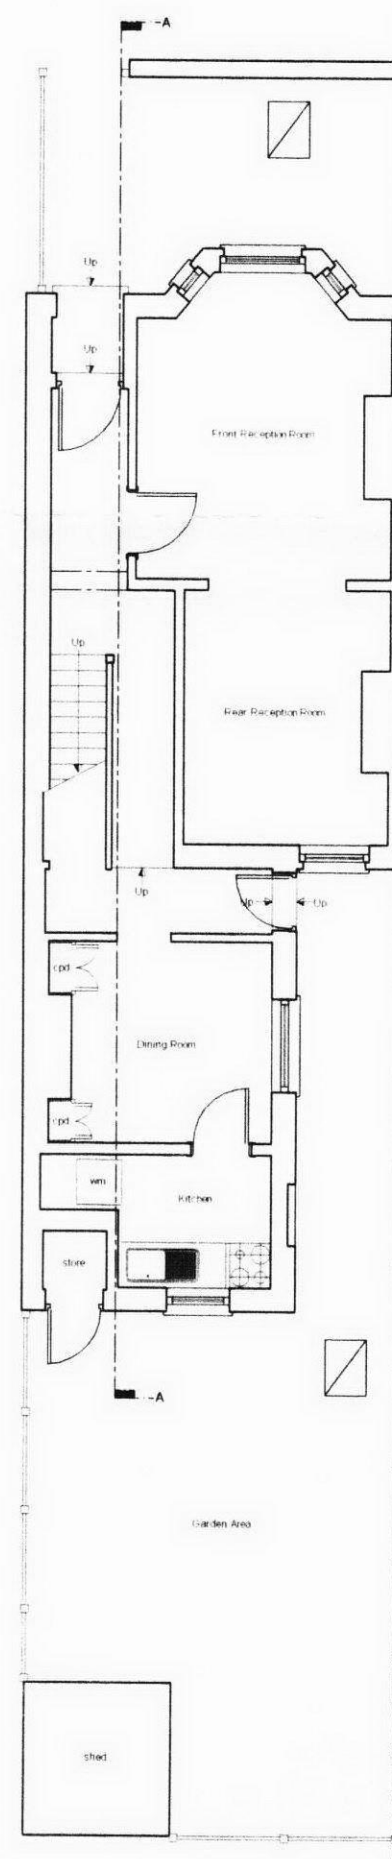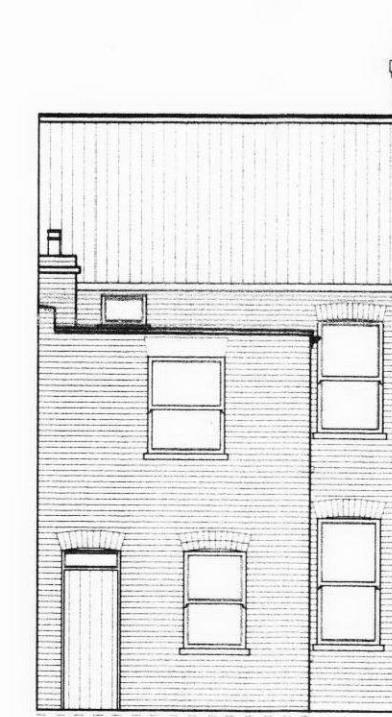

Figured dimensions only to be taken from this drawing.
Any errors or omissions to be reported to the architect

[illegible]

client :
BARRY MARSH





drawing title :

EXISTING FLOORPLANS, SECTION
& ELEVATIONS

property :
87 BROOMSLEIGH STREET
LONDON NW6 1QQ

STUART & DUFFY CO LTD
11 BARMOUTH ROAD
WANDSWORTH
LONDON SW18 2DT
TEL 0208 877 9170
FAX 0208 877 9184
EMAIL: post@stuarduffy.com

```
scale      : 1:100 @ A2
date       : 04.10.11
drawing number : 11:8155:01
drawn by   : SM
```

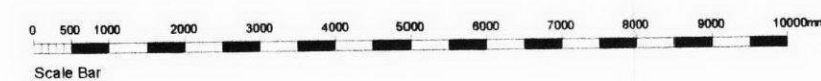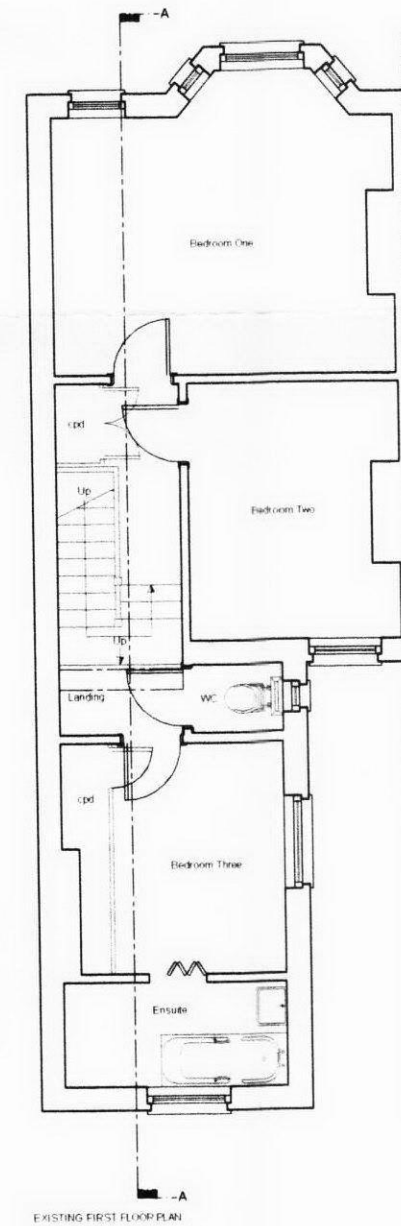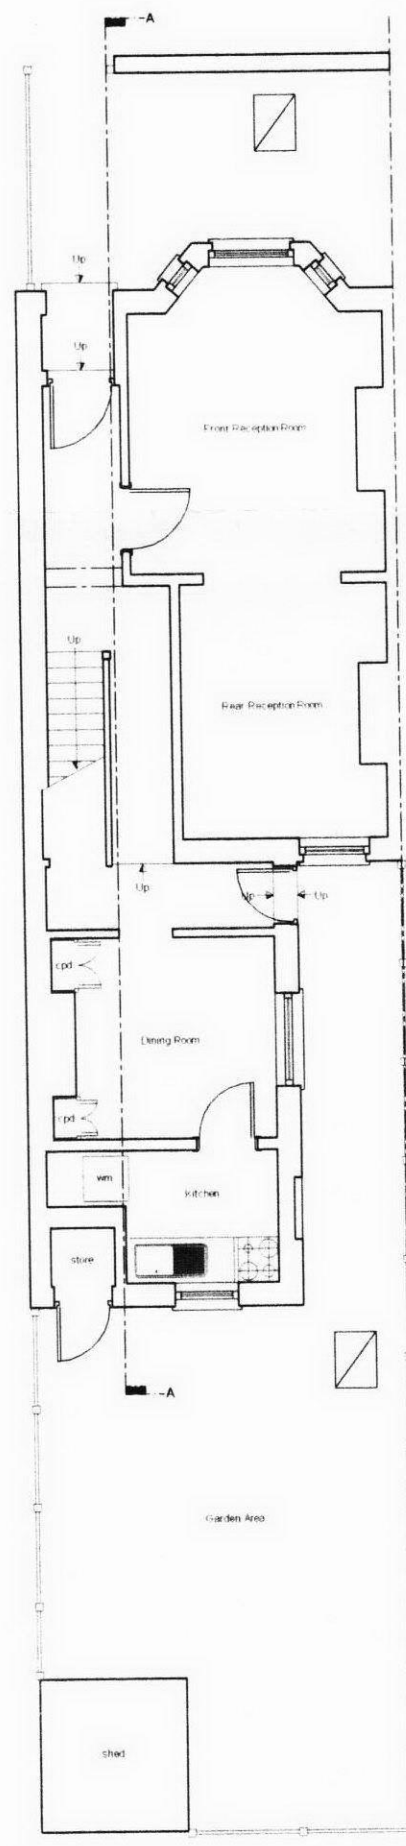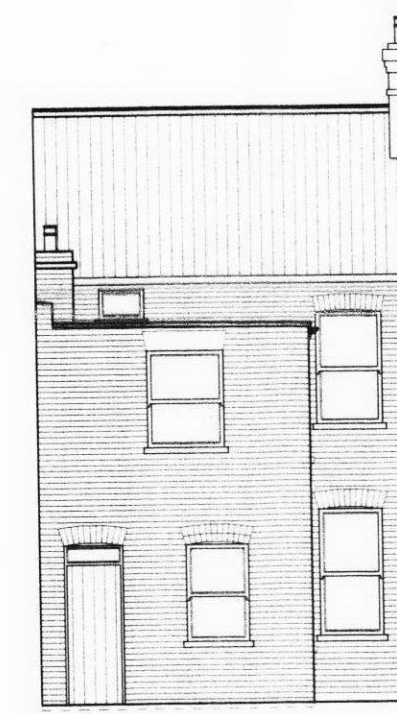

Figured dimensions only to be taken from this drawing.
Any errors or omissions to be reported to the architect.

[illegible]

client :
BARRY MARSH




drawing title :

EXISTING FLOORPLANS, SECTION
& ELEVATIONS

property :
87 BROOMSLEIGH STREET
LONDON NW6 1QQ

STUART & DUFFY CO LTD
11 BARMOUTH ROAD
WANDSWORTH
LONDON SW18 2DT
TEL 0208 877 9170
FAX 0208 877 9184
EMAIL: post@stuarduffy.com

scale : 1:100 @ A2
date : 04.10.11
drawing number : 11:8155:01
drawn by : SM

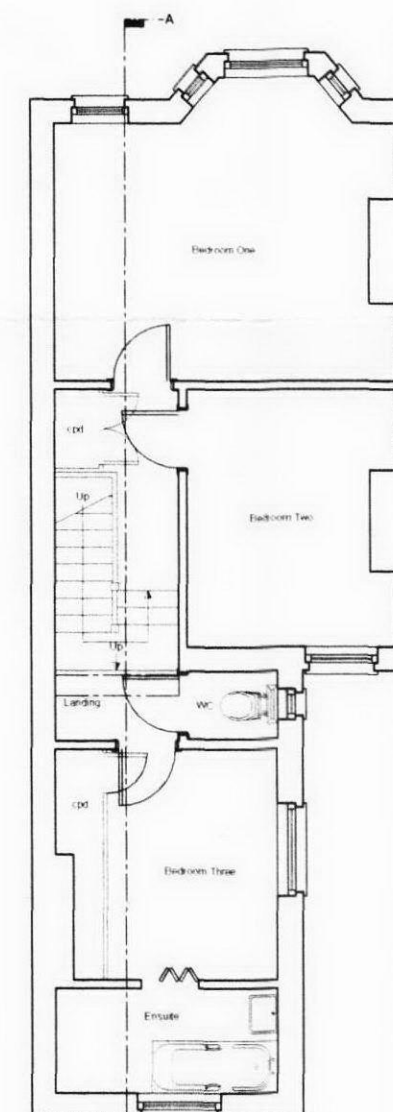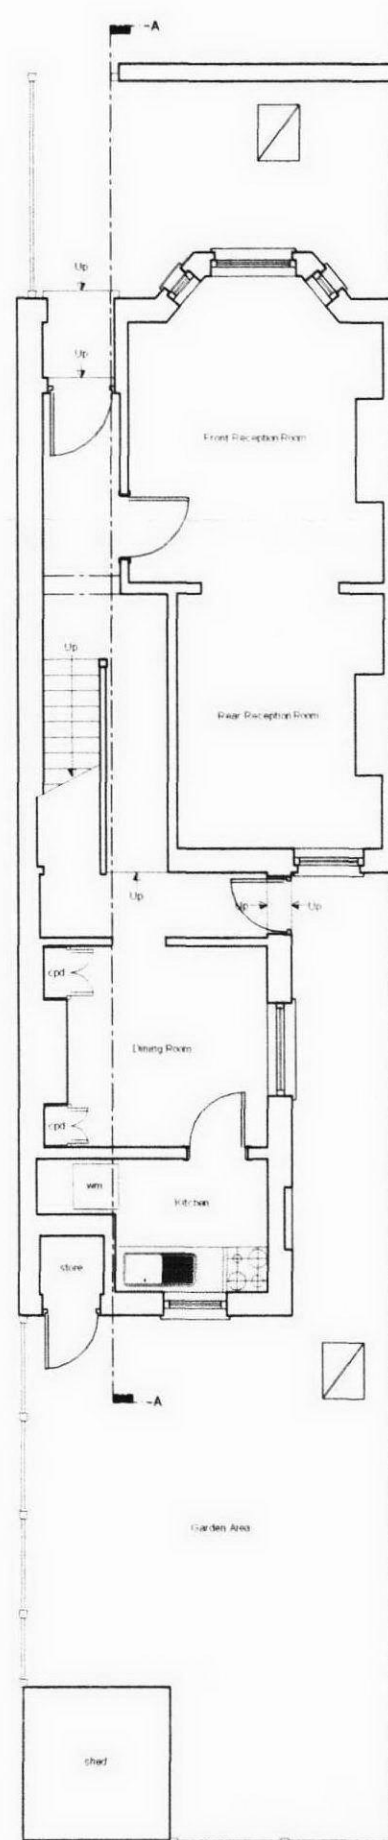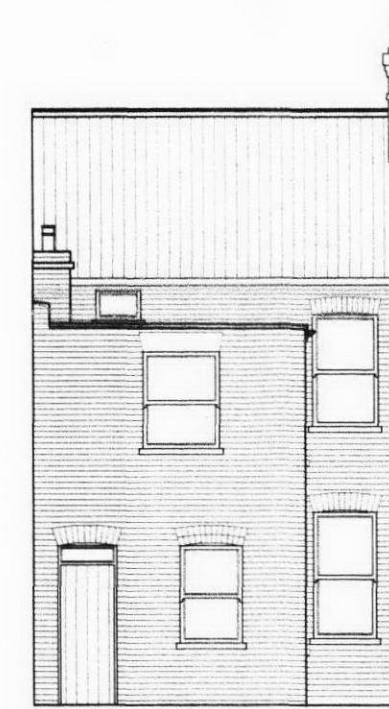

Figured dimensions only to be taken from this drawing.
Any error or omission to be reported to the architect.

client :
BARRY MARSH

drawing title :

EXISTING FLOORPLANS, SECTION
& ELEVATIONS

property :
87 BROOMSLEIGH STREET
LONDON NW6 1QQ

STUART & DUFFY CO LTD
11 BARMOUTH ROAD
WANDSWORTH
LONDON SW18 2DT
TEL 0208 877 9170
FAX 0208 877 9184
EMAIL: post@stuarduffy.com

scale : 1:100 @ A2
date : 04.10.11
drawing number : 11:8155:01
drawn by : SM