


Existing Basement Plan 1:50



Proposed Basement Plan 1:50

10 DUKES ROAD BOILER FLUE

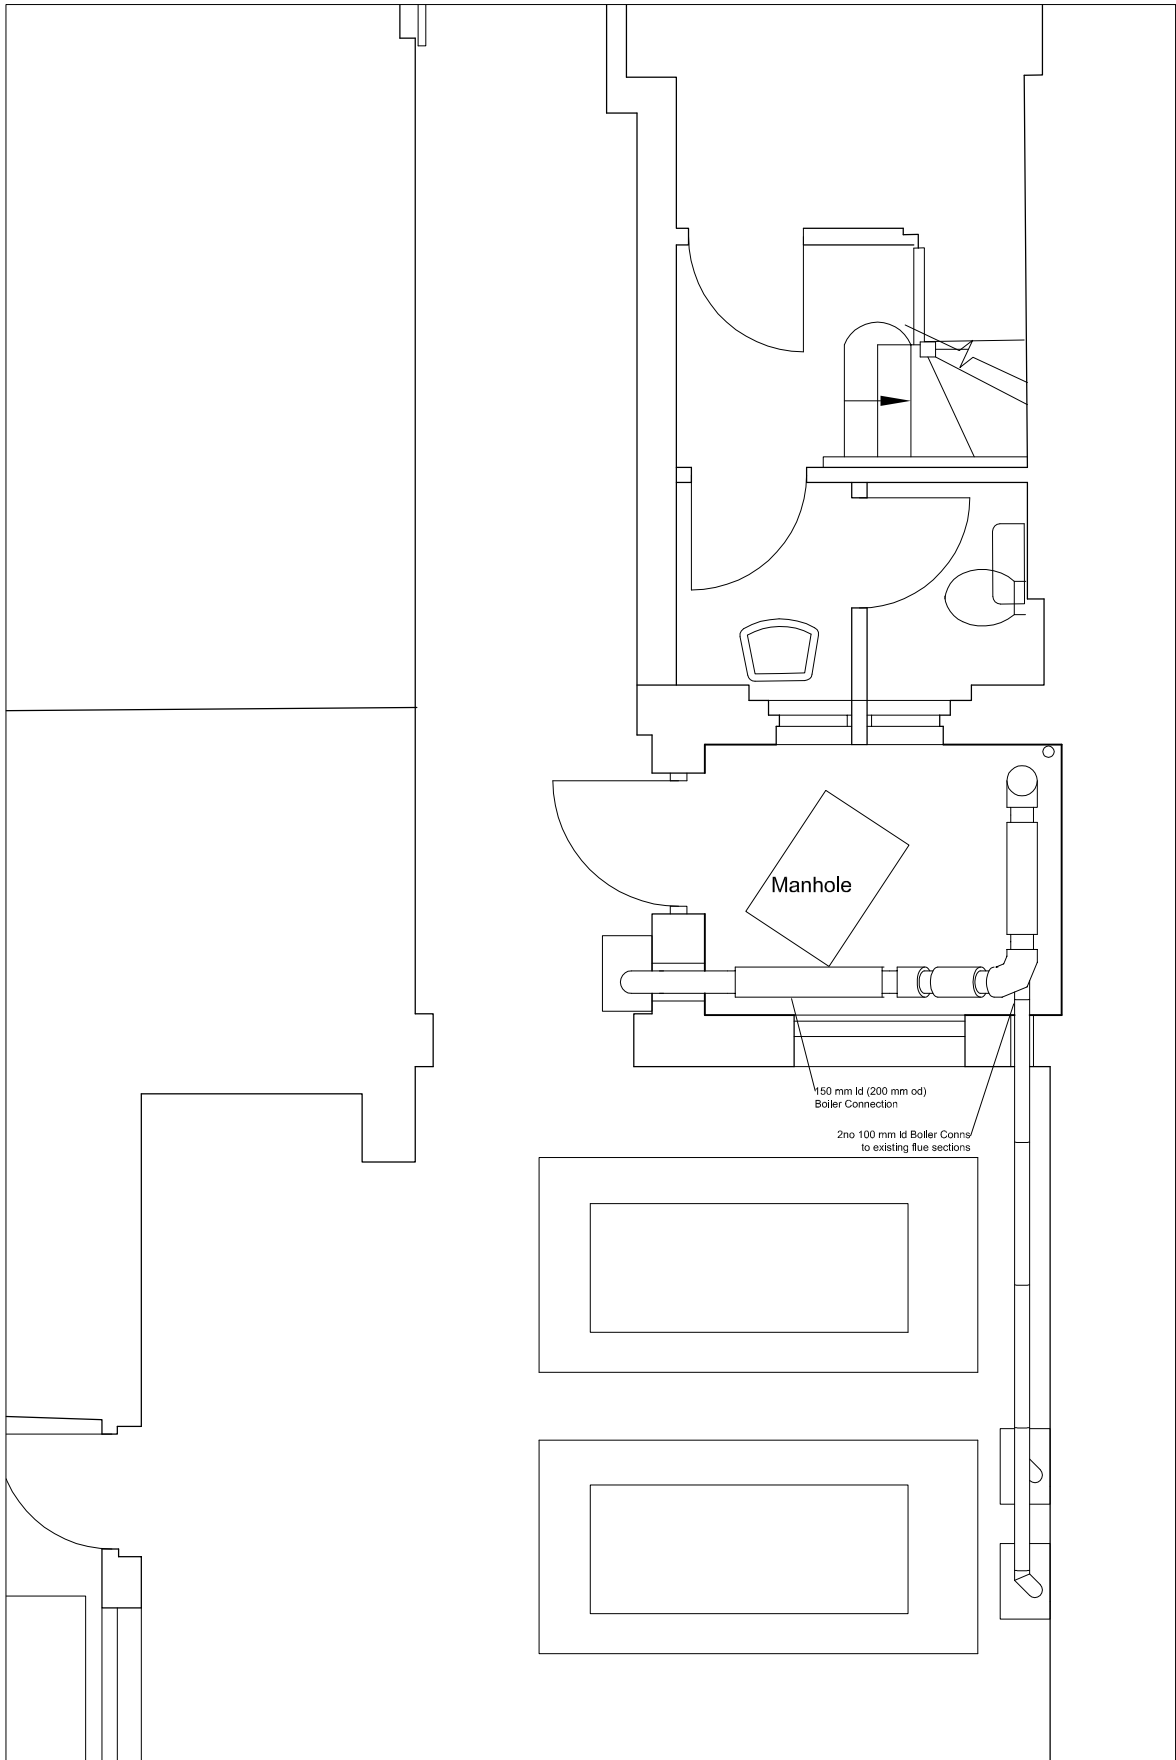

standard notes drawing notes

1. Do not scale this drawing.
2. All dimensions must be checked on site and any discrepancies verified with the architect.
3. Unless shown otherwise, all dimensions are to structural surfaces.

THIS IS NOT A CONSTRUCTION DRAWING. IT IS
UNSUITABLE FOR THE PURPOSE OF CONSTRUCTION
AND MUST ON NO ACCOUNT BE USED AS SUCH.

revisions

-	04.10.2011	Draft Issue
P1	05.10.2011	Issued for planning
P2	25.10.2011	Revision for planning - Existing vents and pipes shown

date
27.09.2011

client
UCL

scale
1:50@A3

drawing
EXISTING & PROPOSED PLANS

drawn
KS AN

checked
2791_D093

rev
P2

File_location

Levitt Bernstein
1 Kingsland Passage
London
E8 2BB

t: 020 7275 7676

f: 020 7275 9348

w: levittbernstein.co.uk

e: post@levittbernstein.co.uk

Levitt Bernstein