
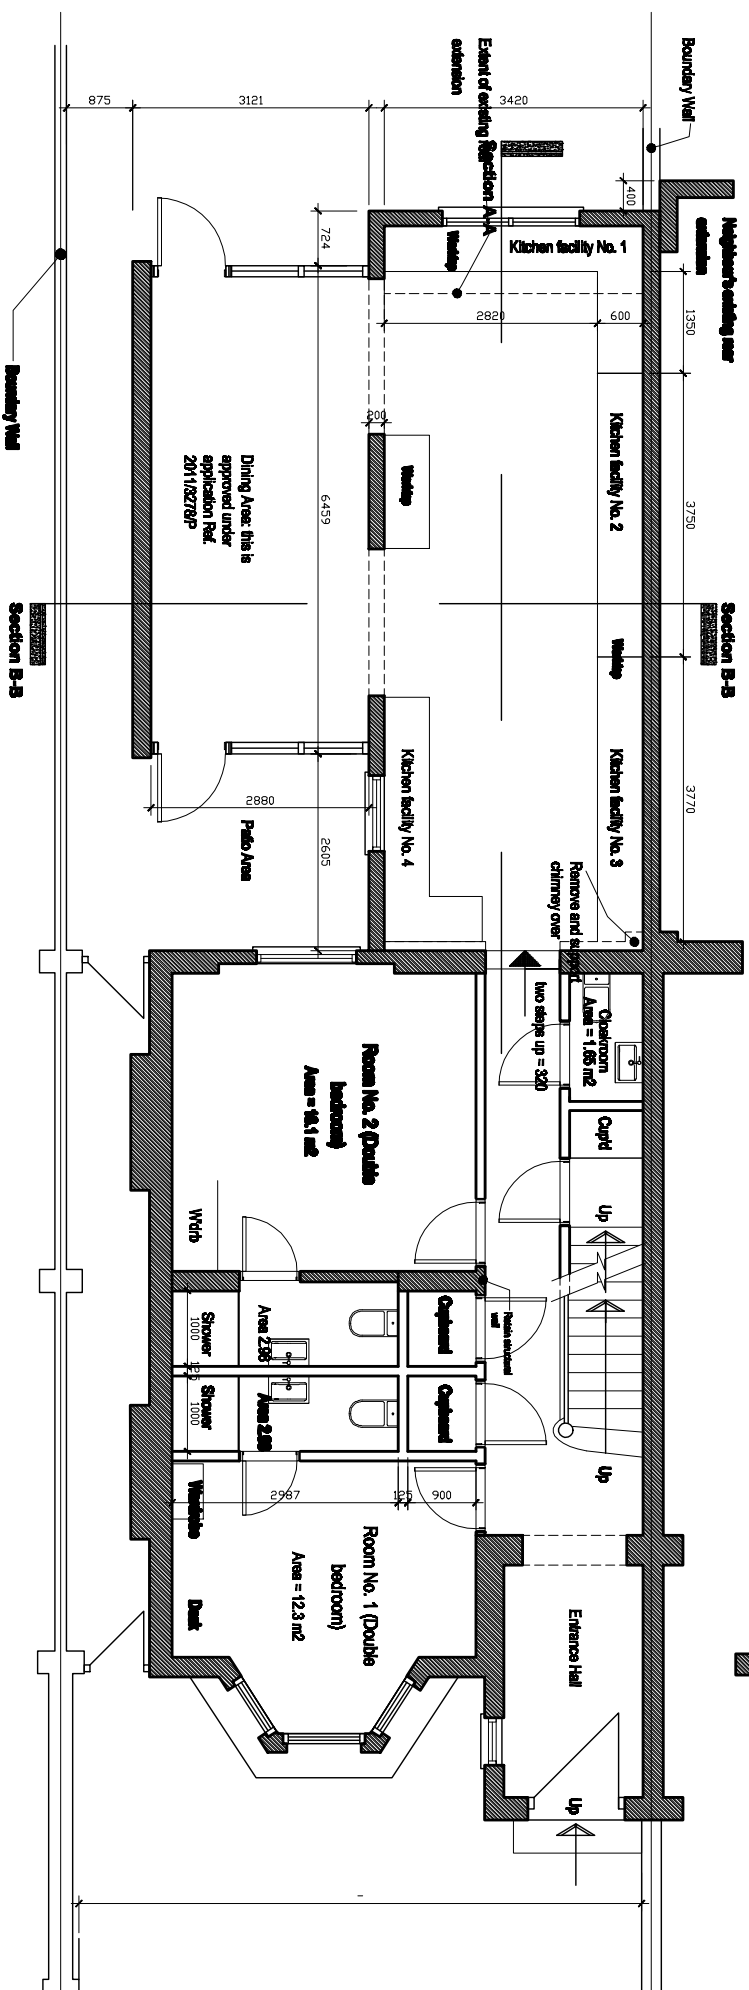
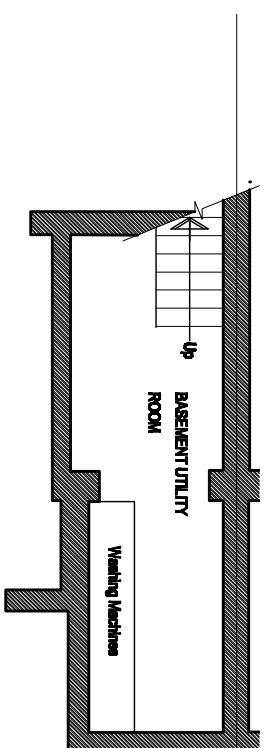


- NOTES**
1. Contractor must verify all dimensions on site before commencing any work or any drawings.
 2. If this drawing exceeds the quantities then it may vary the Architect is to be informed before the work is started.
 3. Only figured dimensions to be taken from the drawing. Do not scale off the drawing.
 4. All workmanship and materials to be installed and carried out in accordance with latest and relevant British Standards as a minimum acceptable standard.

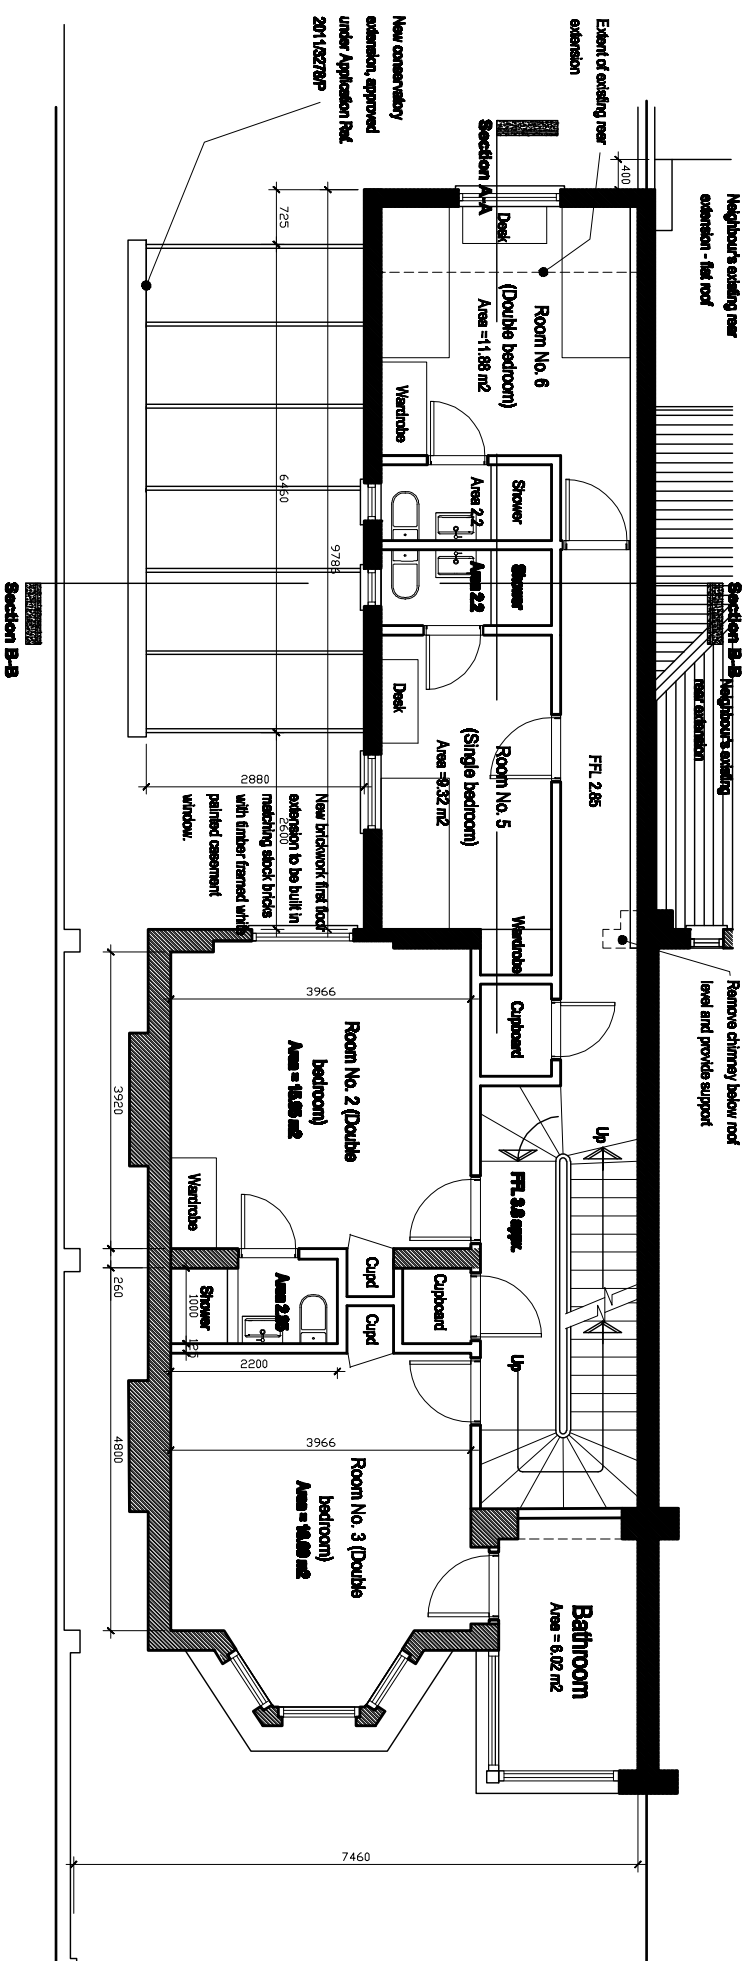

24 Lady Margaret Road, NW5 2XL

Scale:	Drawn by:
1:100 @ A3 (1:50 @ A1)	gh
Date:	Checked by:
June 2011	-
Drawing No:	Rev:
11-1(MR)-402	-

Title:
Basement, Ground & 1st Proposed

Project:
24 Lady Margaret Road, London NW5 2XL

Tel + 44 (0) 20 7062 3222
Fax + 44 (0) 20 7062 3062
E-mail:- gibms2@ma.com

graham hurst-RIBA ARCHITECT
90 Beaufort Street
London
SW3 6BU

---	---	---	---
Rev	Desc	By	Date
REVISIONS			

**36 Bedford Street
London
SW1B 3EU**

Tel + 44 (0) 20 7062 3222
Fax + 44 (0) 20 7062 3062
E-mail:- gibms2@ma.com

Project:
24 Lady Margaret Road, London NW5 2XL

Title:
Basement, Ground & 1st Proposed

Scale:	Drawn by:
1:100 @ A3 (1:50 @ A1)	gh
Date:	Checked by:
June 2011	-
Drawing No:	Rev:
11-1(MR)-402	-