


PLAN 7

SIDE CROSS SECTION
OF PROPOSED
BUILDING

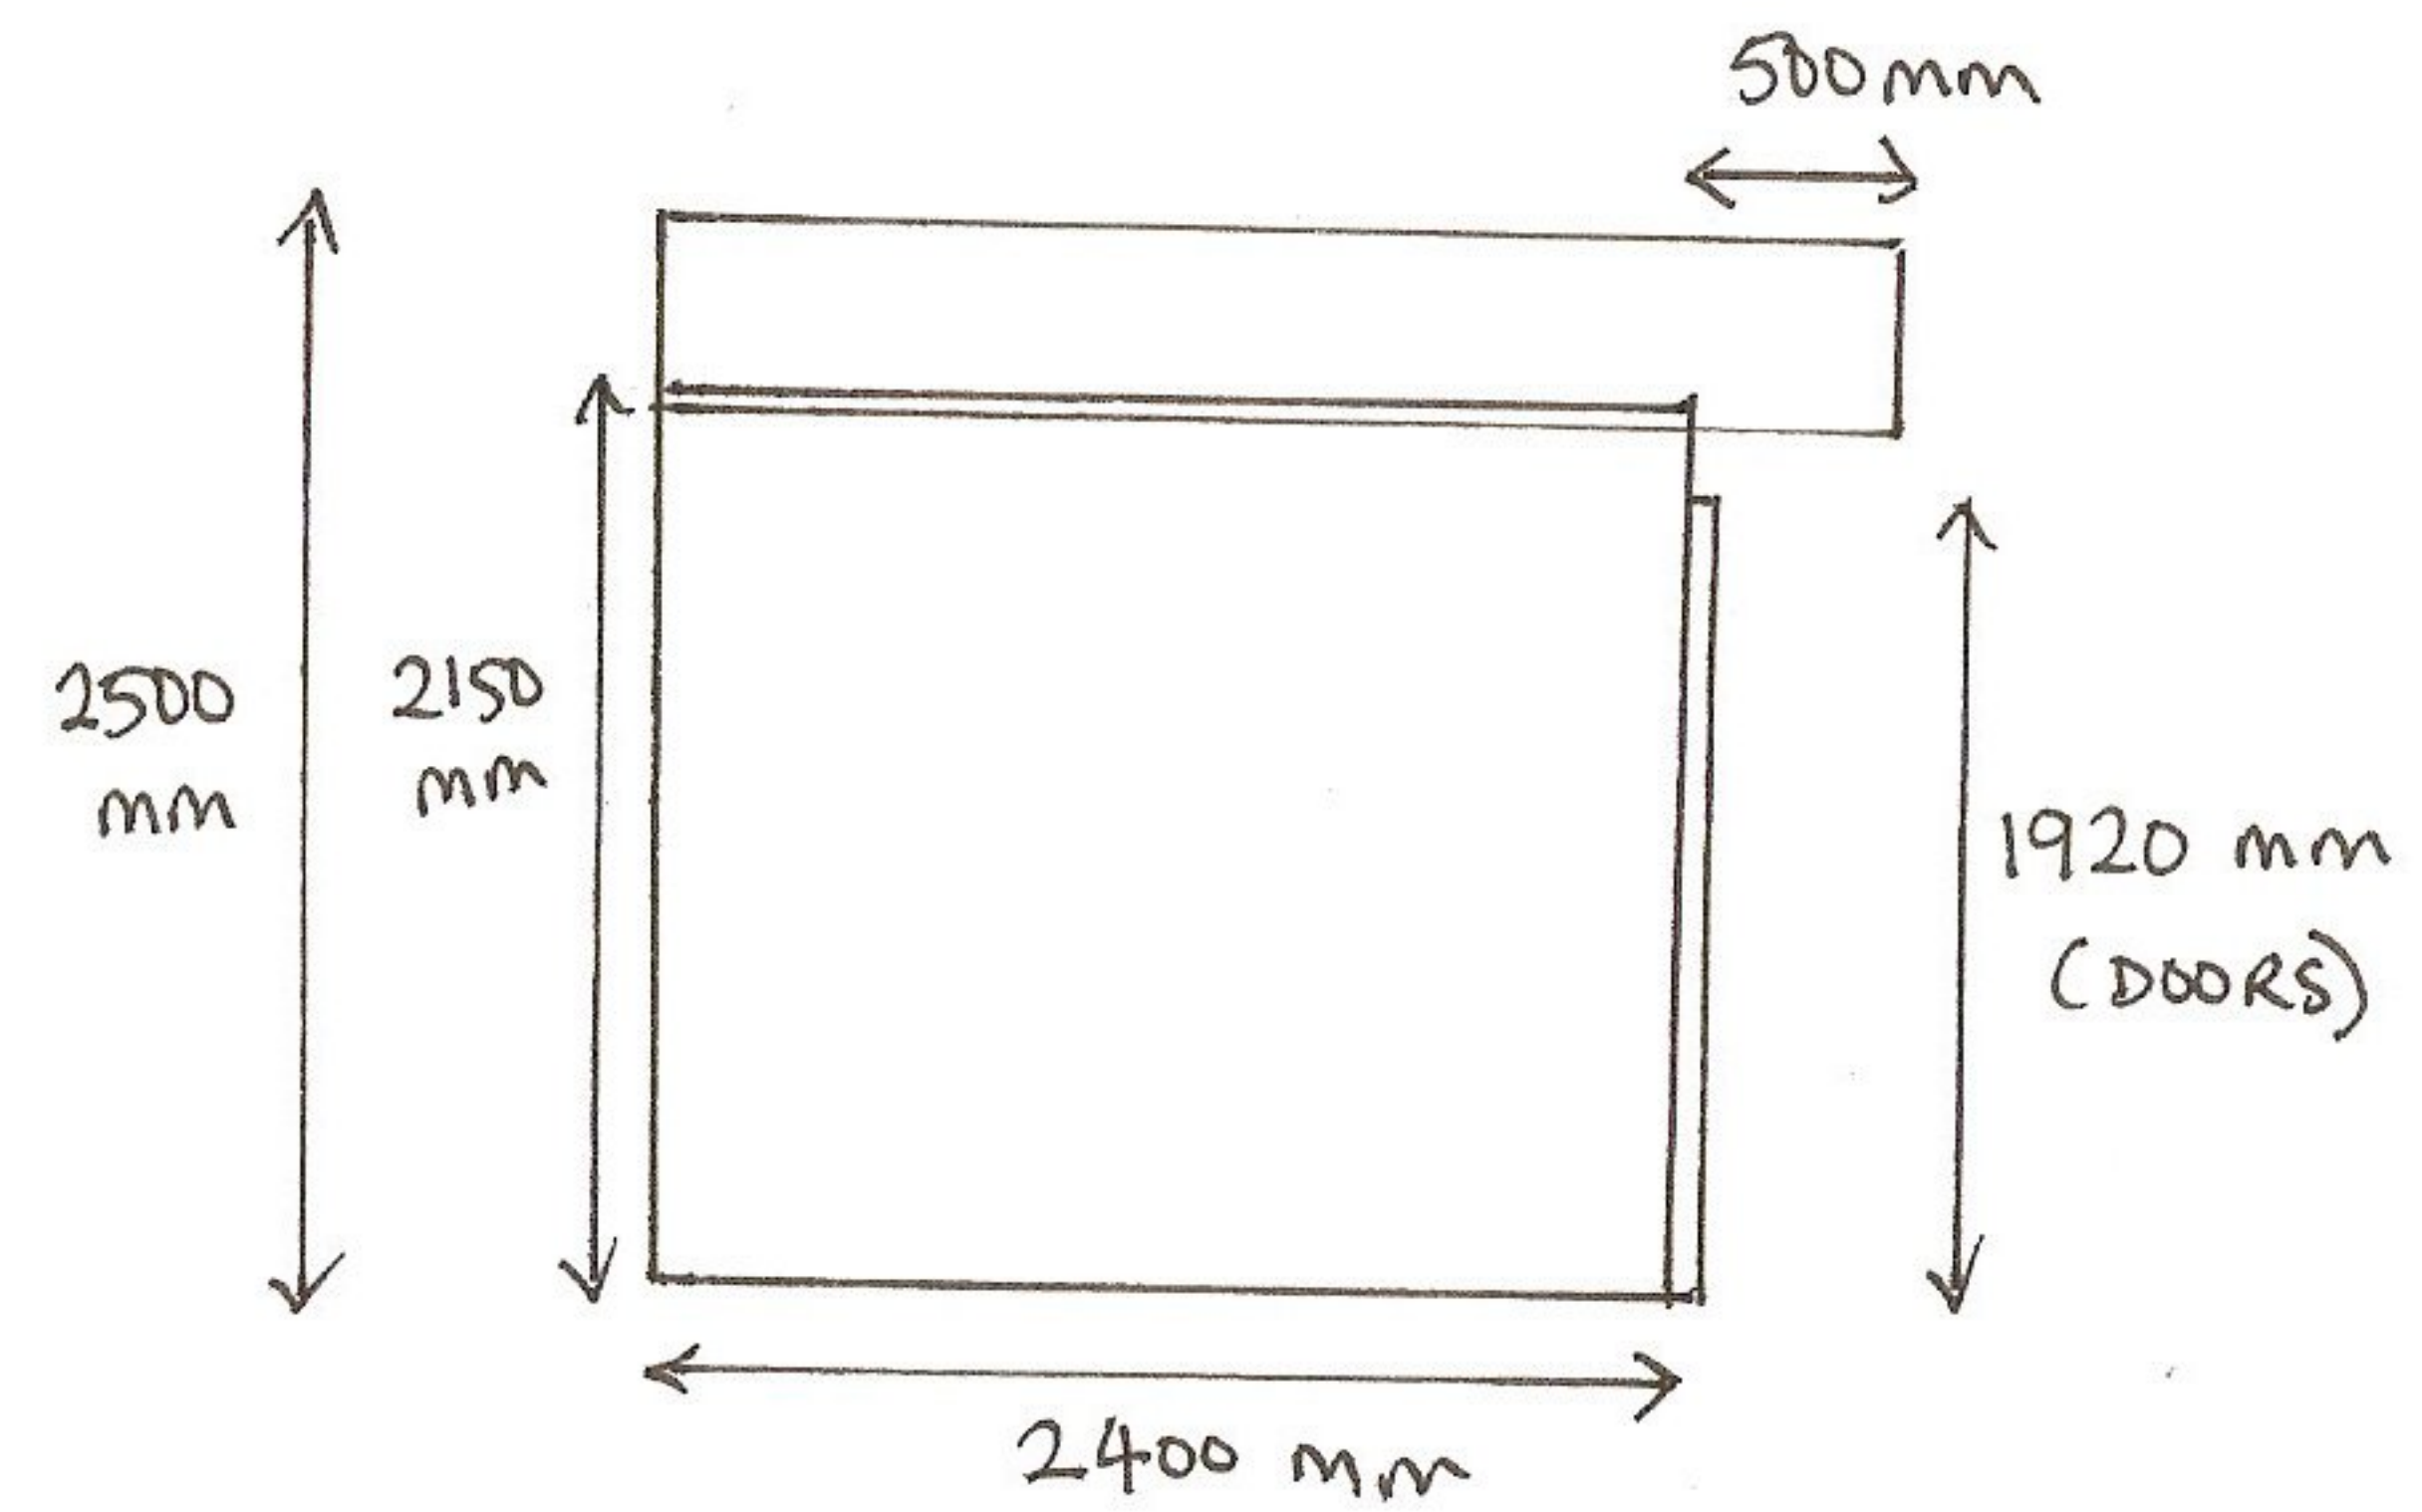

SCALE 1:50