


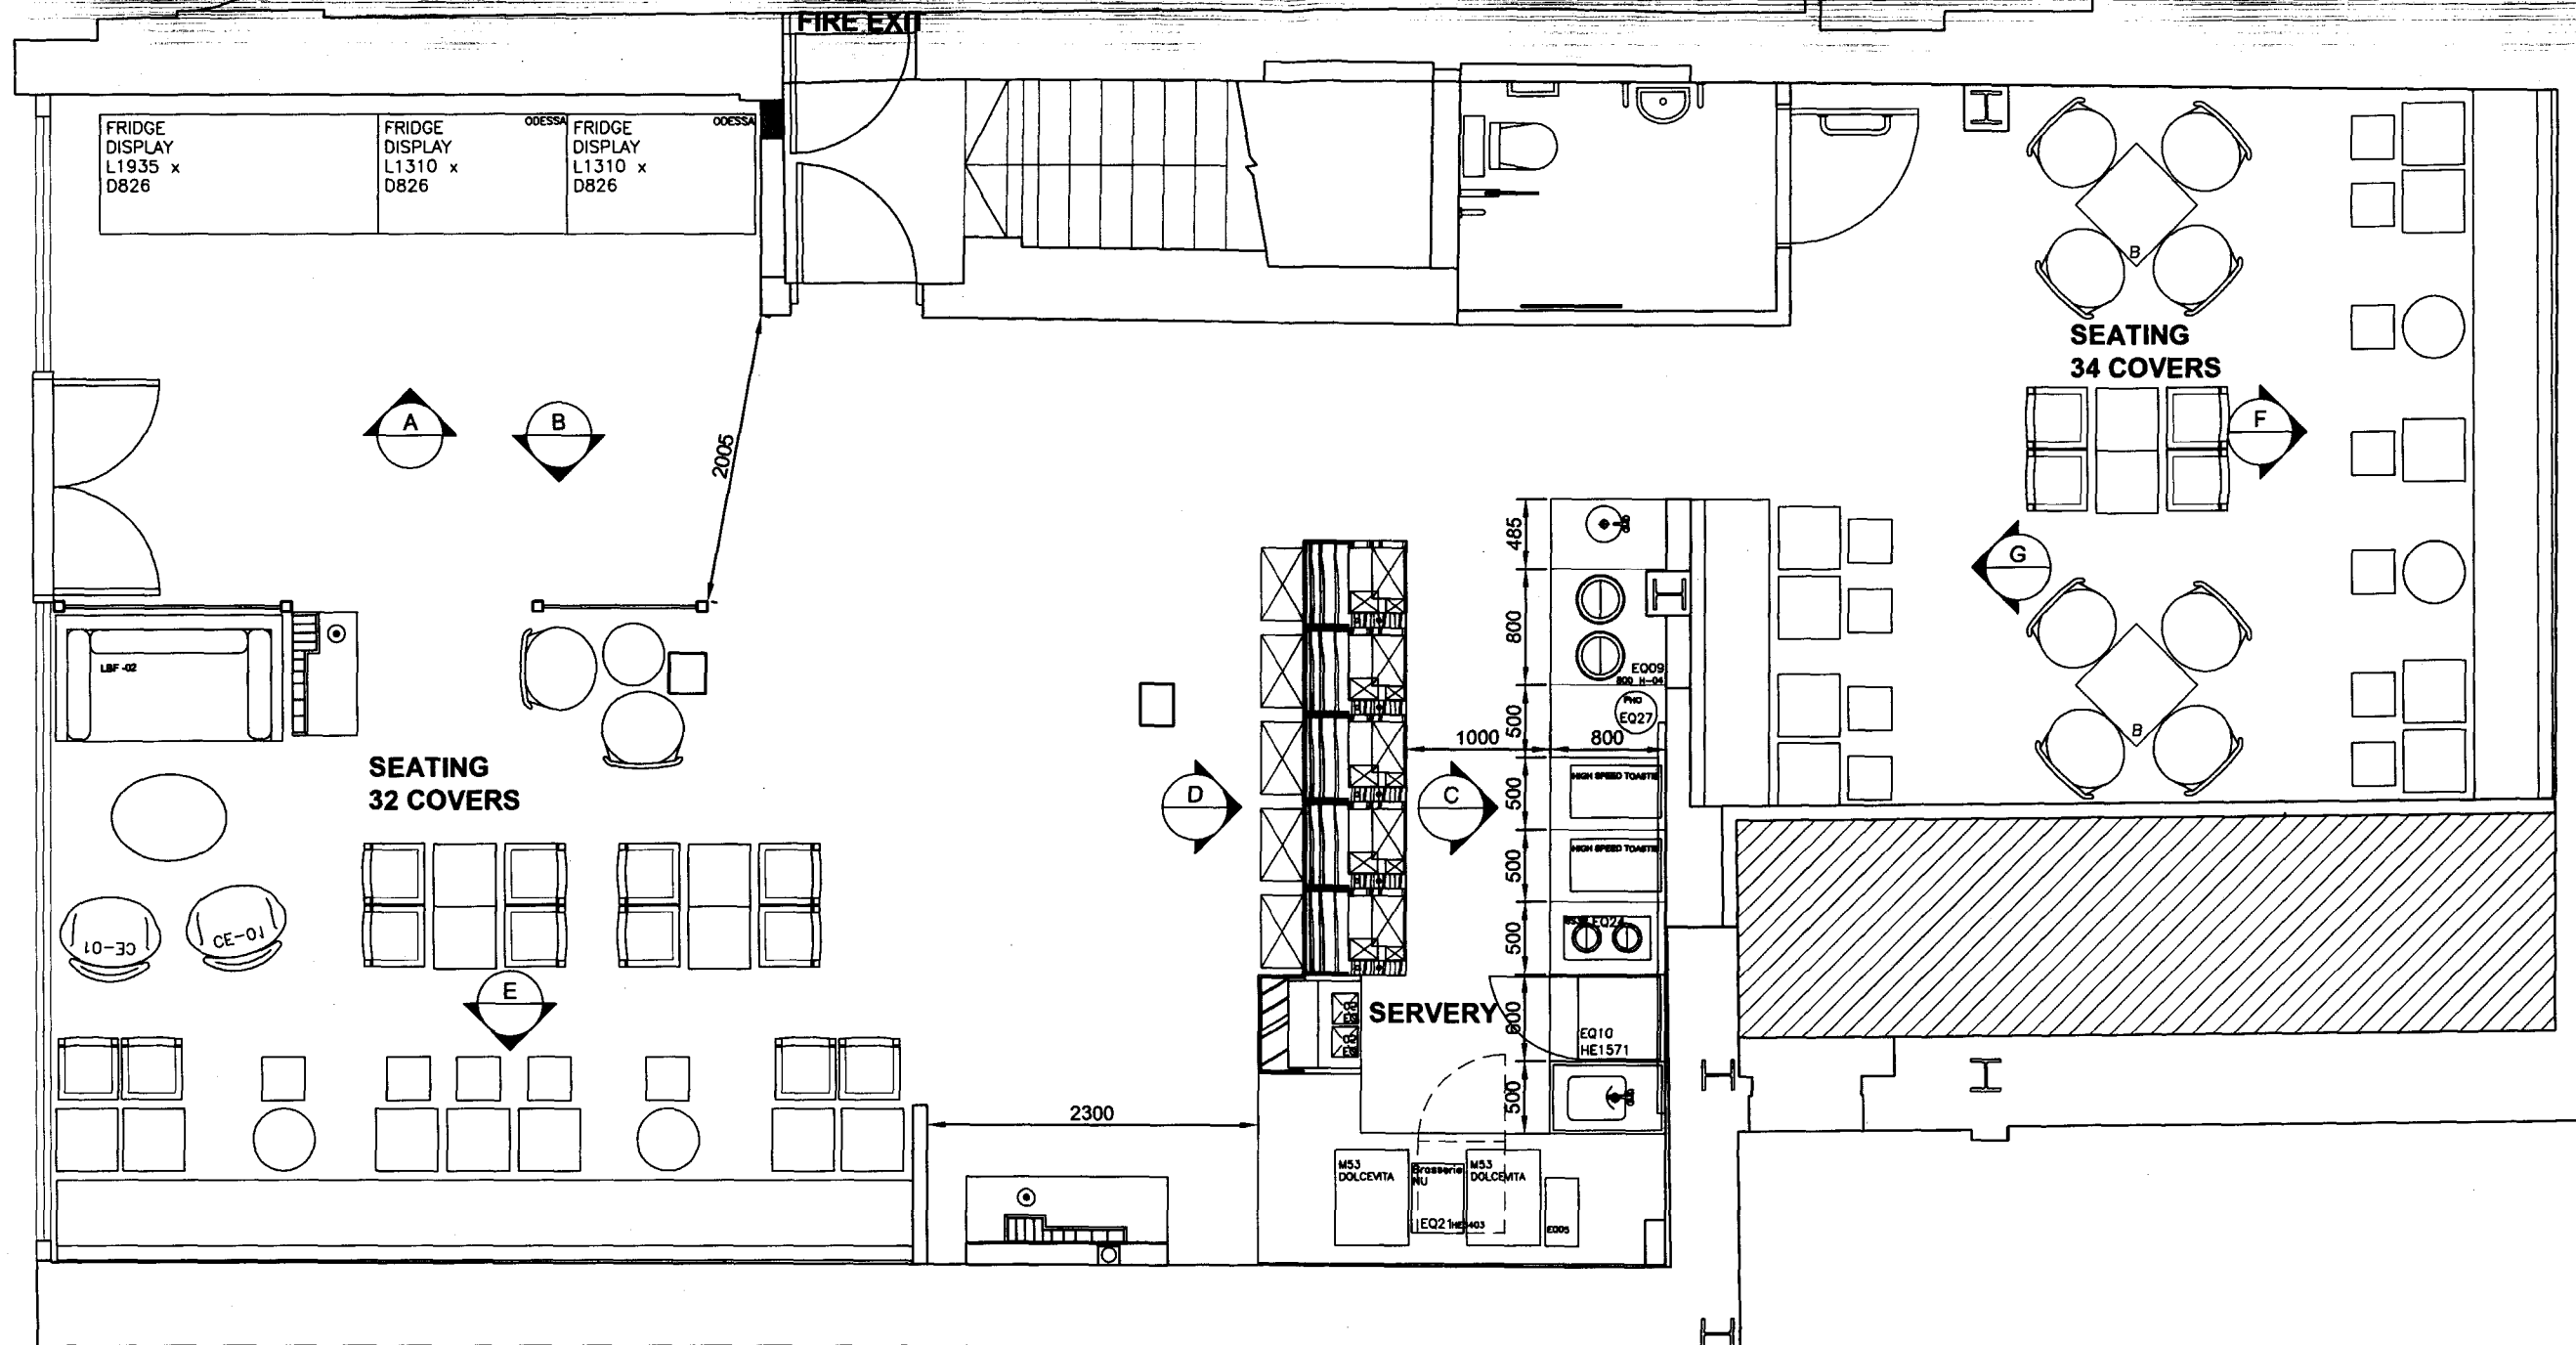

COUNTER TOP EQUIPMENT	
M53 DOLCEVITA EQ01	LA CIMBALI M53 DOLCEVITA W510 X D660 X H830MM 32 AMP SINGLE PHASE PER M/C 15MM COLD WATER SUPPLY C/W * WASH M/C VALVE. PER M/C STANDPIPE TRAP INTO 1 1/2" MAIN DRAIN PER M/C
BRASSERIE NU EQ02	MILK PERGAL DISPENSER W360 X D477 X H 809 13A SOCKET
120A EQ05	CURTIS GEMINI 120A COFFEE BREWER W230 X D470 X H725 13A SOCKET AND 13MM WATER SUPPLY

V101	EQ06	RU150 COFFEE BREWER W480 X D470 X H725 13A SOCKET AND 13MM WATER SUPPLY
H-04	EQ09	2 NO. HEATMAX HEATED WELLS RHW 1B WITH REMOTE CONTROL
HE1571	EQ10	LINCAT PIE DISPLAY UMS50 UPRIGHT HEATED MERCHANDISER W565 X D 565 X H780MM
BS3W	EQ24	BAIN MARIE WET HEAT STAINLESS STEEL POTS W300 X D 600 X H290MM

TO BE CONFIRM	EQ25	FROZEN YOGHURT MACHINE W505 X D 670 X H540MM
TO BE CONFIRM	EQ26	HIGH SPEED PANINI GRILL W361 X D 630 X H 675MM
TO BE CONFIRM	EQ27	WATER BOILER MARCO MANUAL FILL 20L D 290 X H 570MM

UNDER COUNTER EQUIPMENT		
HE3403	EQ21	CARAVELL SSCC162S UNDER COUNTER FRIDGE W600x D630 x H850 3 AMP
CTU WATER SOFTENER	EQ22	AQUACURE WATER SOFTENER W240 X W 240 X H540
HE1652	EQ23	MANITOWOC HE1652 UNDERCOUNTER ICE MACHINE (HALF DICE) W550 X D550 X H800MM 15 AMP

FURNITURE SCHEDULE		
SYMBOL	SPECIFICATION	QUANT
[Symbol]	300 X 300MM STOOL	16 no
[Symbol]	430 x 430mm BEECH TABLE TOP	22no
[Symbol]	TULIP CHAIR FROM CO-EXISTENCE 2NO FABRIC STAMSKIN COL 07419 ORD 56006 3NO FABRIC STAMSKIN COL 07456 ORD 56034	1no 1no

[Symbol]	DOLL CHAIR FROM CONTRACT CHAIR CO. WALNUT FINISH	12no
[Symbol]	600 x 600mm BAMBOO TABLE TOP	2no
[Symbol]	430 dim BEECH TABLE TOP	7no

SEATING: GROUND FLOOR= 66 BASEMENT= 0 TOTAL NO. OF SEATS= 66		
[Symbol]	LITTLE BOOK OF FURNITURE - SMALL SOFA	1no
[Symbol]	PALIS CHAIR FROM PROTOCOL 420x420mm	16no
[Symbol]	BAMBOO ELLIPTICAL COFFEE TABLE	1 no

EAT.
62 TOTTENHAM COURT ROAD
LONDON W1

Drawing Title
**PROPOSED
GENERAL ARRANGEMENT PLAN
GROUND FLOOR**

PRELIMINARY ISSUE

Scale Date
1:50 @ A3 August 2011

Drawn By
JP

Checked By
LT

Drawing No. Rev.

2384 - 20

Revisions	
Rev. Date.	Description

All site dimensions and levels to be verified by contractors and subcontractors on site prior to manufacture
Do not Scale from this drawing
To be read in conjunction with all other drawings and contract documentation
Contractor to refer to all relevant consultants and engineers drawings throughout the course of the works All works to comply to local authority requirements
Any errors, dimensional discrepancies or omissions to be reported to inature prior to manufacture
Drawing is for design intent only

inature
architecture & design

Unit 9, Old Garden House, The Lanterns,
Bridge Lane, London SW11 3AD
T. 0207 223 8100 F. 0207 223 8123

© inature 2011