

NOTES.


ALL DIMENSIONS ARE IN mm (U.N.O)
GAPS UNDERNEATH GATES & FENCING
ARE NOMINAL DUE TO GROUND LEVELS.

Materials.

HANG PLATES - 150 x 6 Thk MS PLATE
RAILS - 60 x 40 x 2 RHS
& 60 x 6 M.S. FLAT
SLAM STILE - 60 x 60 x 2 RHS
HANG STILE - 60 x 60 x 2 RHS
PALES - Ø19 x 1.5 CHS
FINIALS - 'SAXON' ARROWHEAD

Finish.

GALVANISED TO BS EN ISO 1461
POWDER COATED: Black 9005

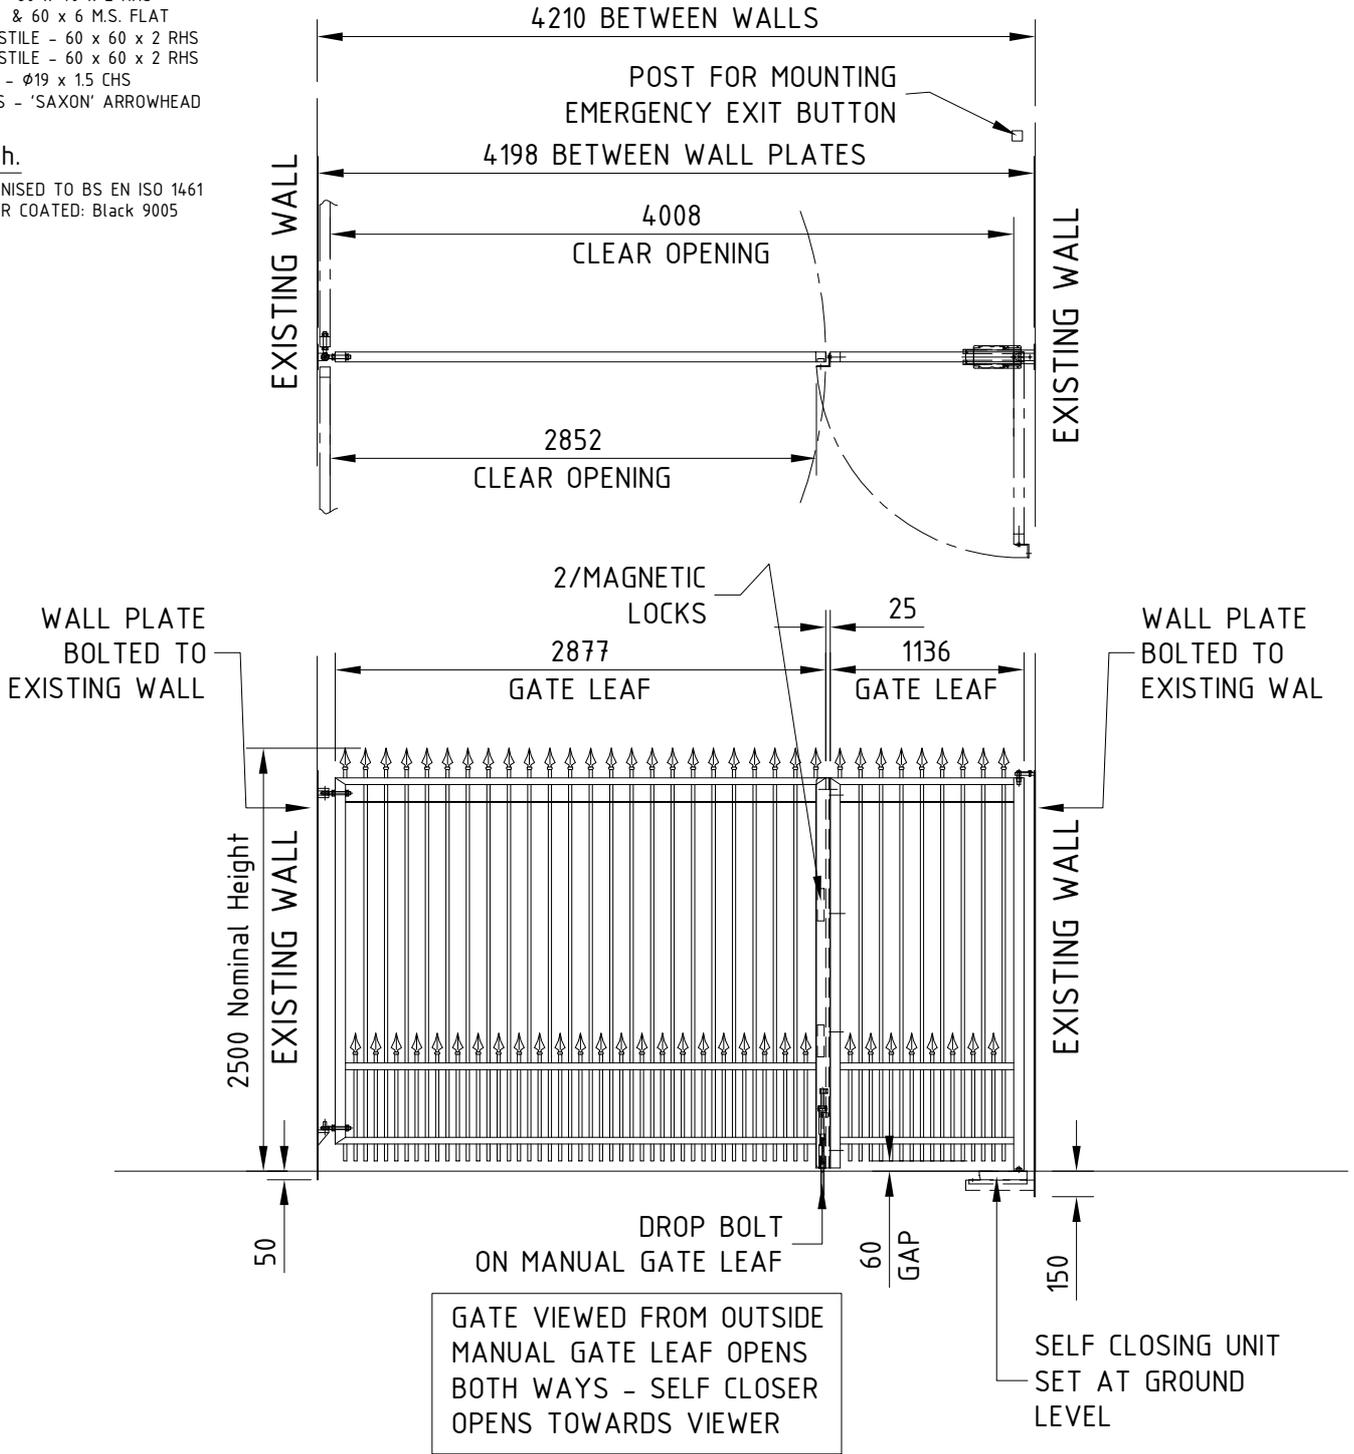

Drawn	PW	Checked		NTS U.O.S	ORIGINAL ISSUE
Date	17/10/2011	Size	Scale		
		A3			

DO NOT SCALE - IF IN DOUBT ASK

Jacksons
FINE FENCING

Stowling Common, Near Ashford,
KENT. TN25 6BN
Telephone : 01233 750393
Fax: 01233 750403
Int. Tel : +44 (0)1233 750393

TITLE **Ornamental Style A Un-Equal Double Gate
2.5m High x 4.198m Between Wall Plates**

CUSTOMER
Bromley Park Garden Estate Ltd
ACK No. 1251879

Drawing No.
11 J562466
1