

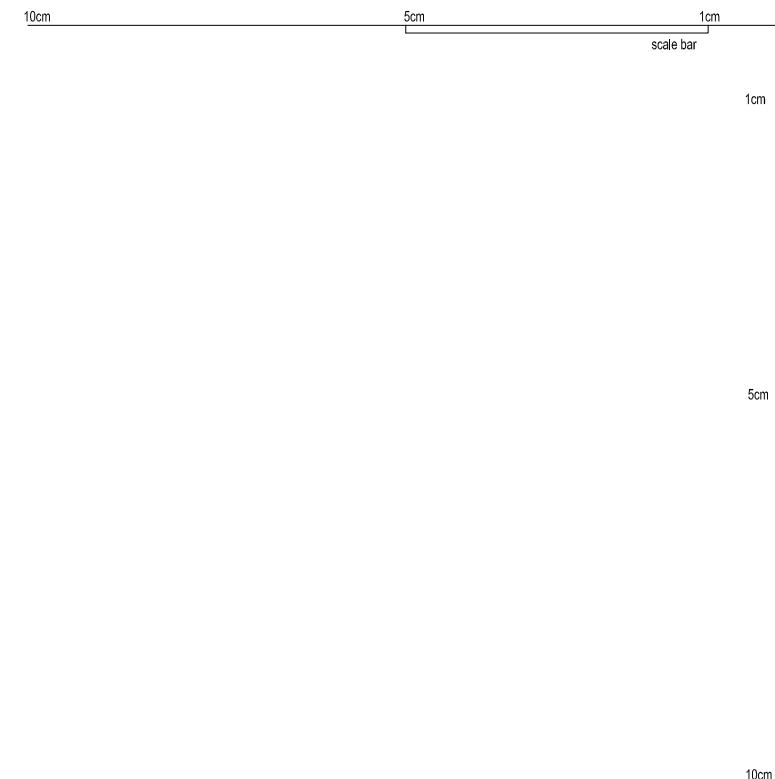
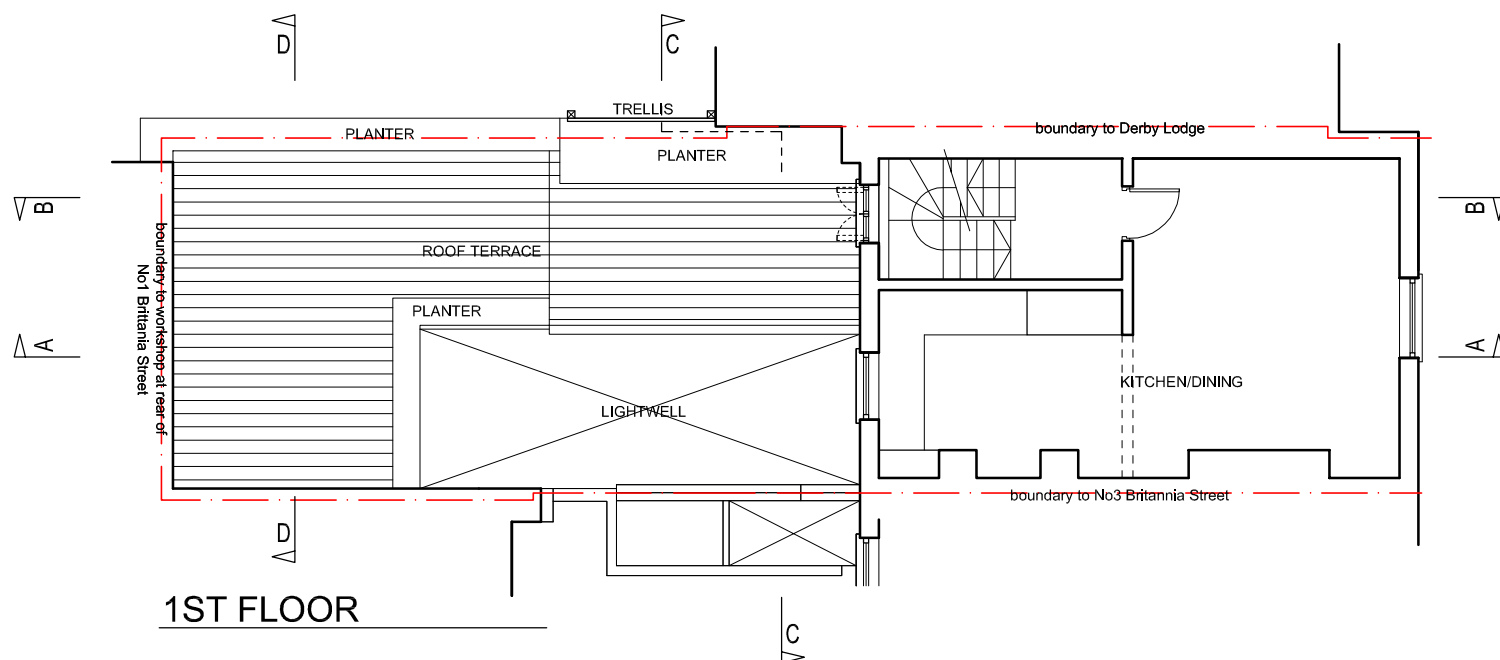


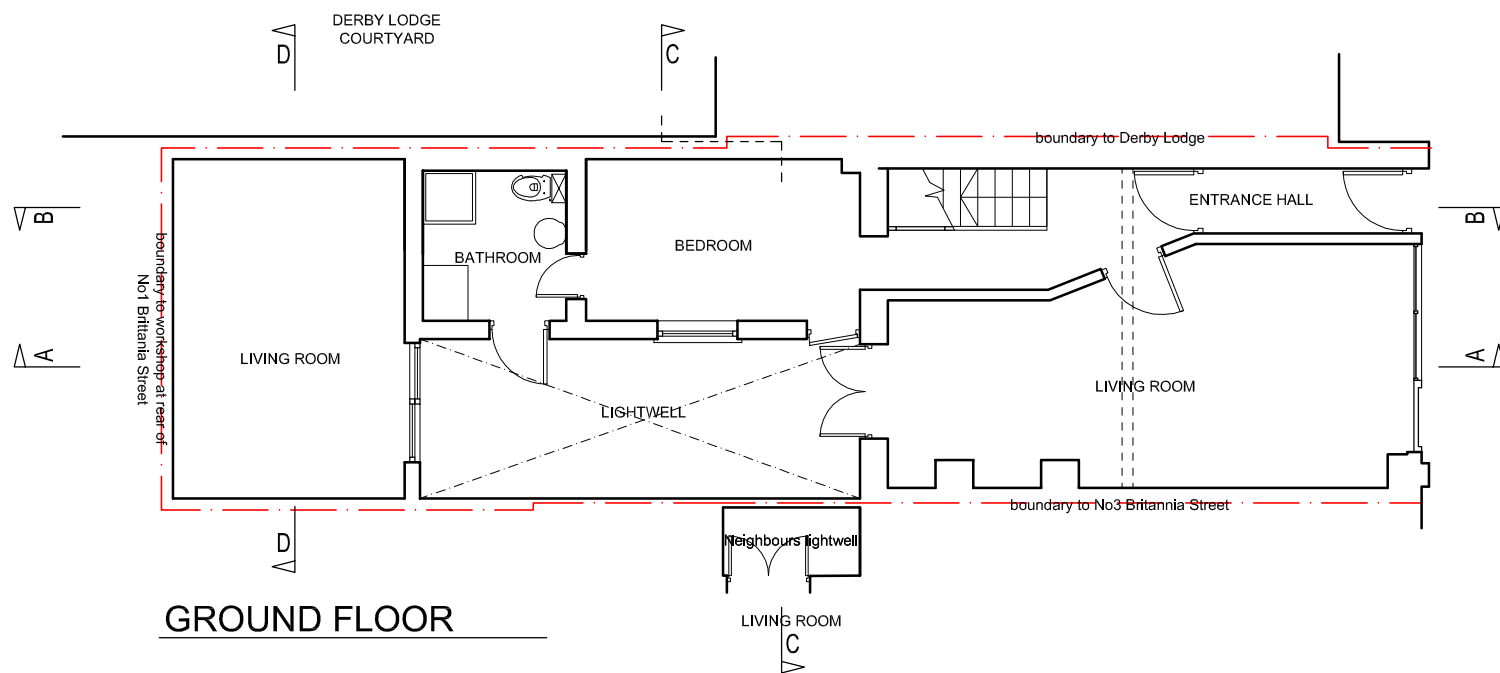

The Location and Size of Existing Features are Indicative Only. Site Measurements must be made for Accurate Dimensions

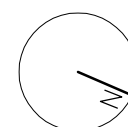

Rev E 26.10.2011 for revised planning app
 Rev D 12.08.2011 for revised planning app
 Rev C 07.04.2011 for planning conditions
 Rev B 05.03.2011 for planning conditions
 Rev A 29.09.2010 door to neighbours lightwell removed

5 BRITANNIA STREET, LONDON W1	EXISTING GROUND & FIRST PLAN	PLANNING	
		1:50@A1, 1:100@A3	
1005/PL02	26.08.10	Rev E	NewPendulumDesign