

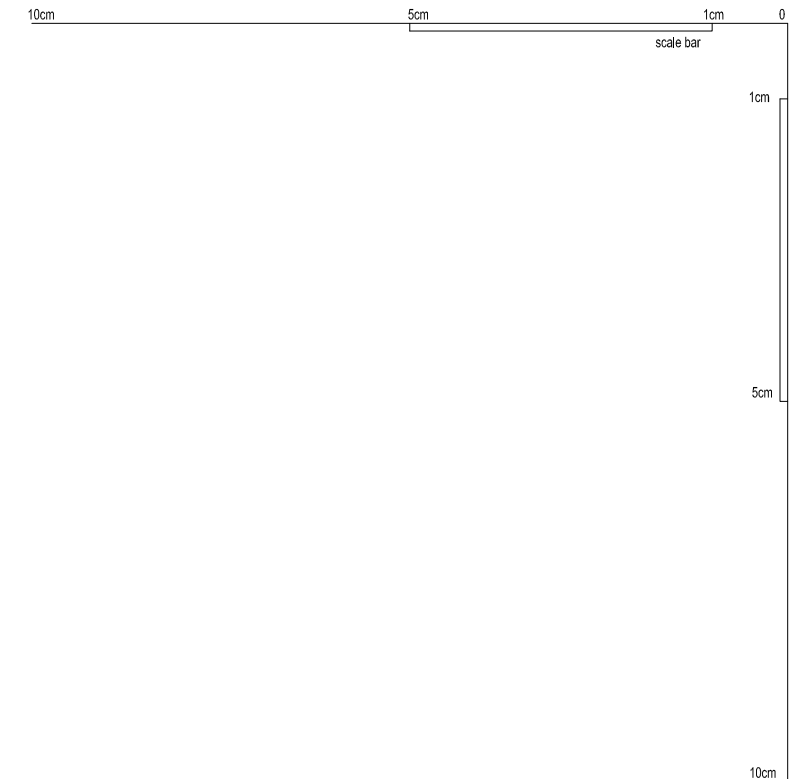


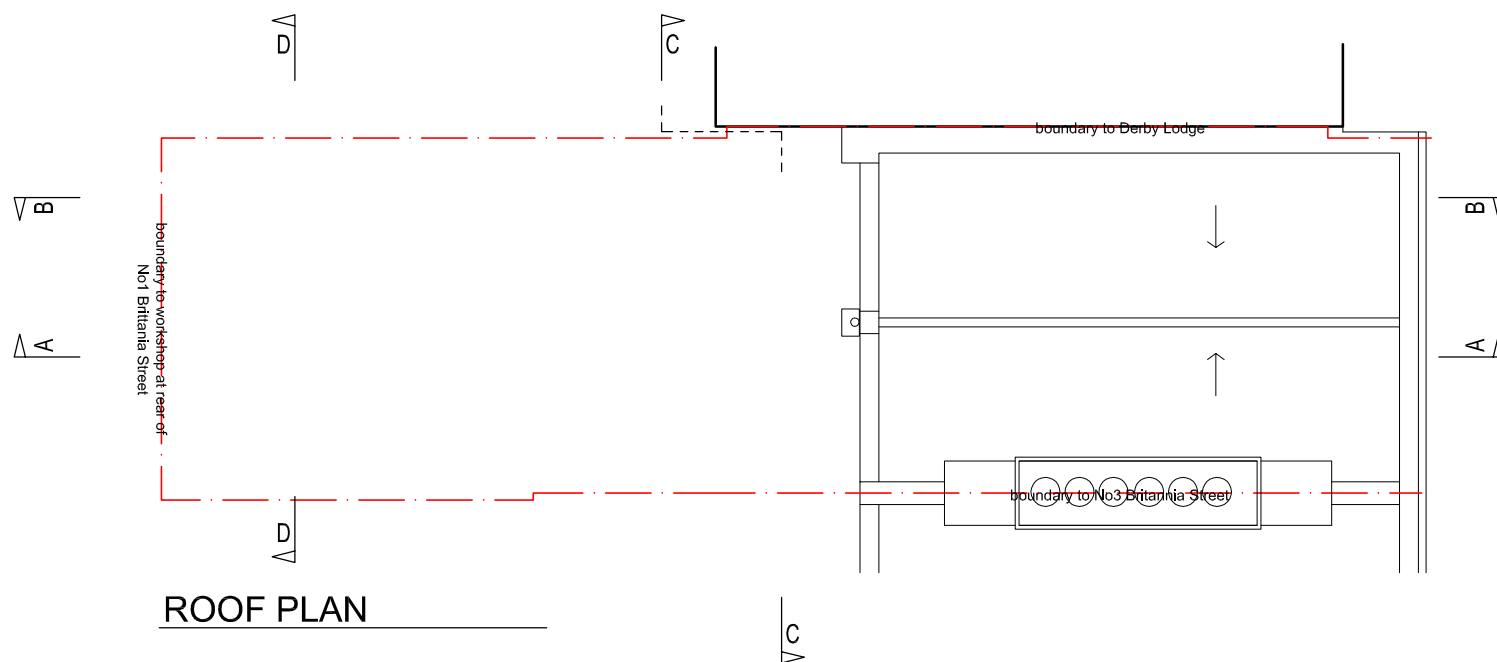

The Location and Size of Existing Features are Indicative Only. Site Measurements must be made for Accurate Dimensions

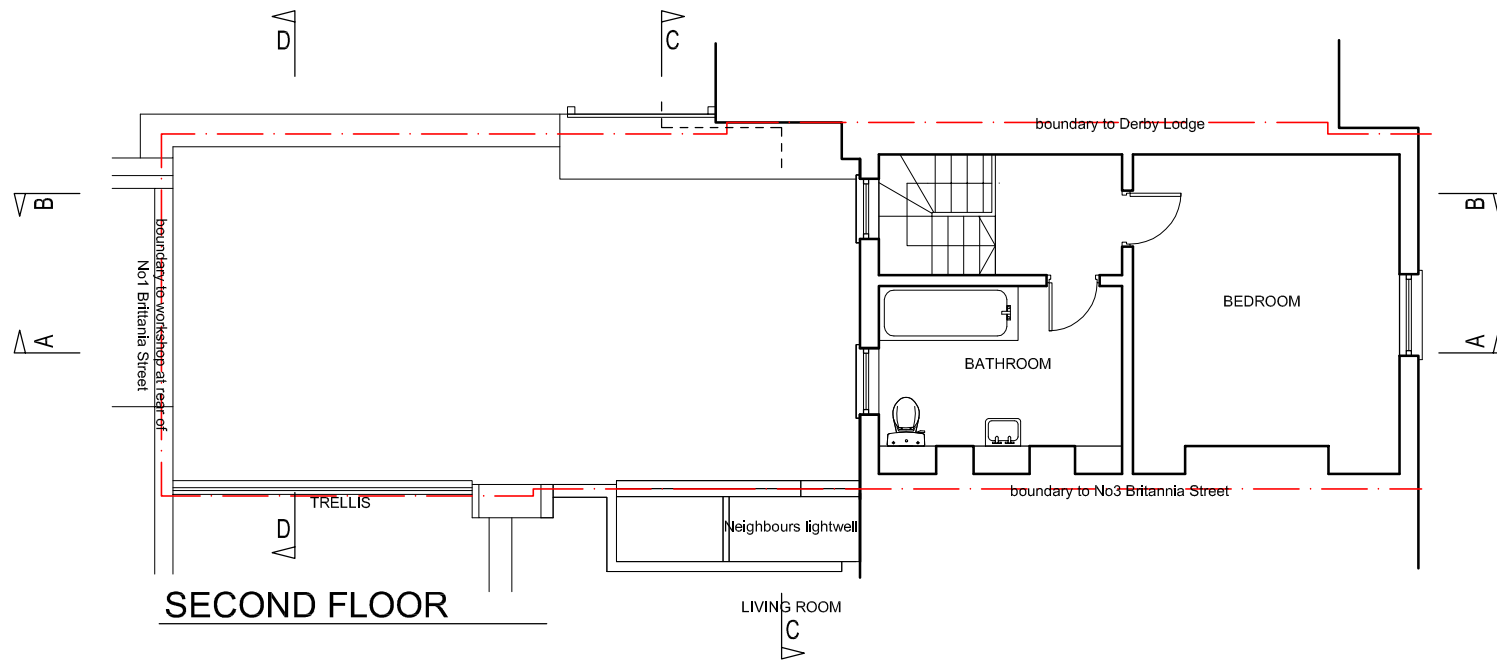

Rev B 26.10.2011
Rev A 12.08.2011

for revise planning app
fore revise planning app

5 BRITANNIA STREET, LONDON W1	EXISTING 2ND & ROOF PLAN	PLANNING	
		1:50@A1, 1:100@A3	
1005/PL03	26.08.10	RevB	NewPendulumDesign