
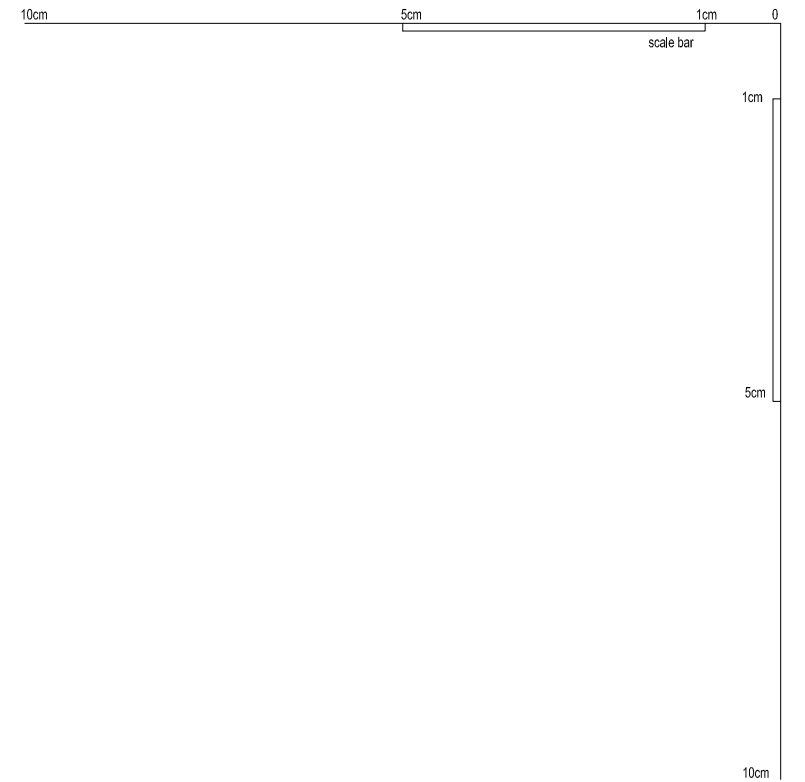


The Location and Size of Existing Features
are Indicative Only. Site Measurements must
be made for Accurate Dimensions

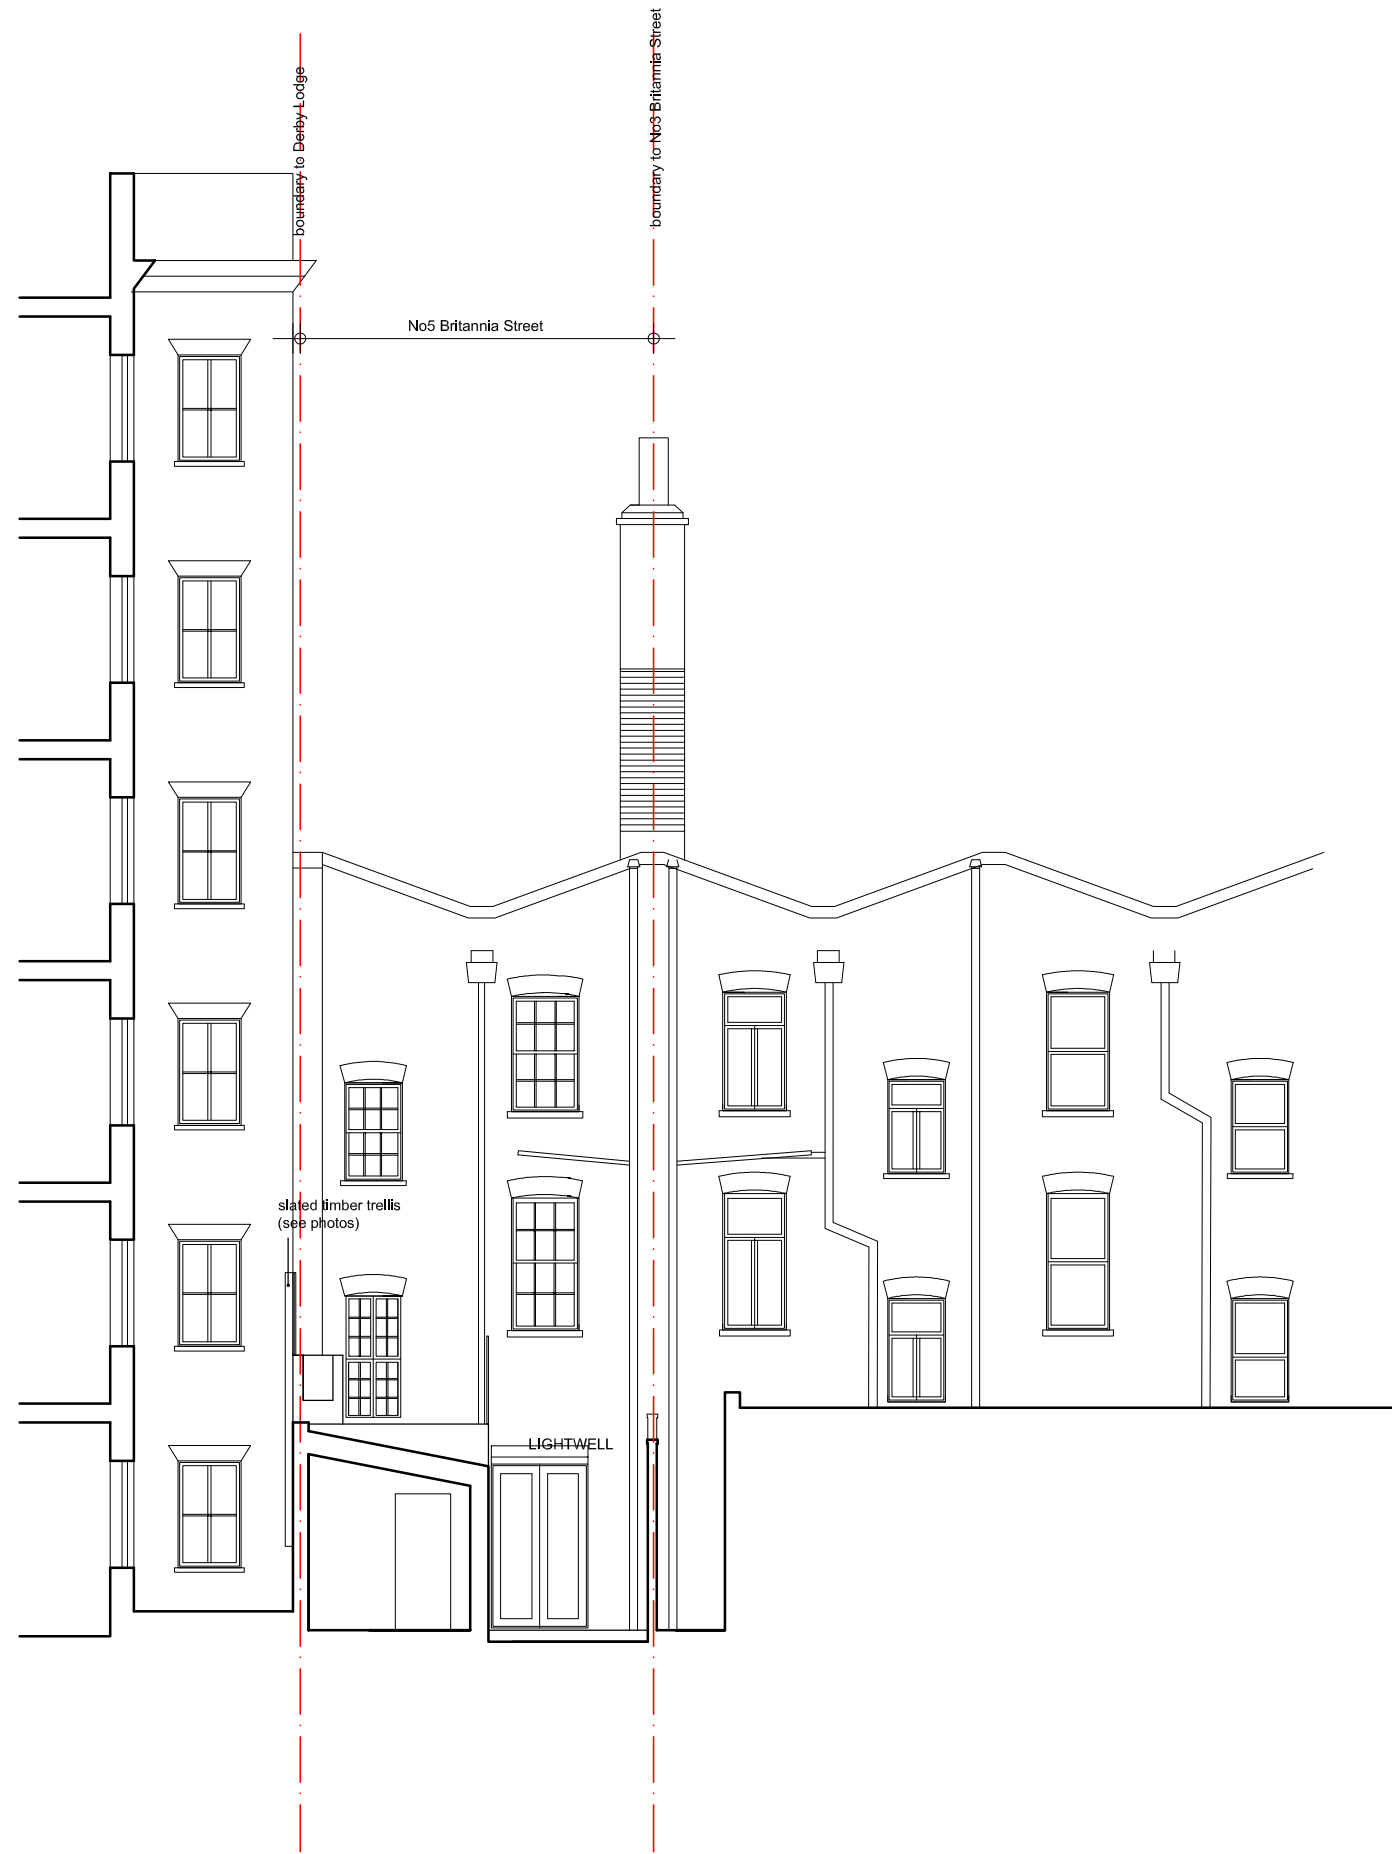

Rev B 26.10.2011 for revised planning app
Rev A 12.08.2011 for revised planning app

5 BRITANNIA STREET, LONDON W1	EXISTING SECTION C-C	PLANNING	
		1:50@A1, 1:100@A3	
1005/PL07	26.08.10	RevB	NewPendulumDesign