

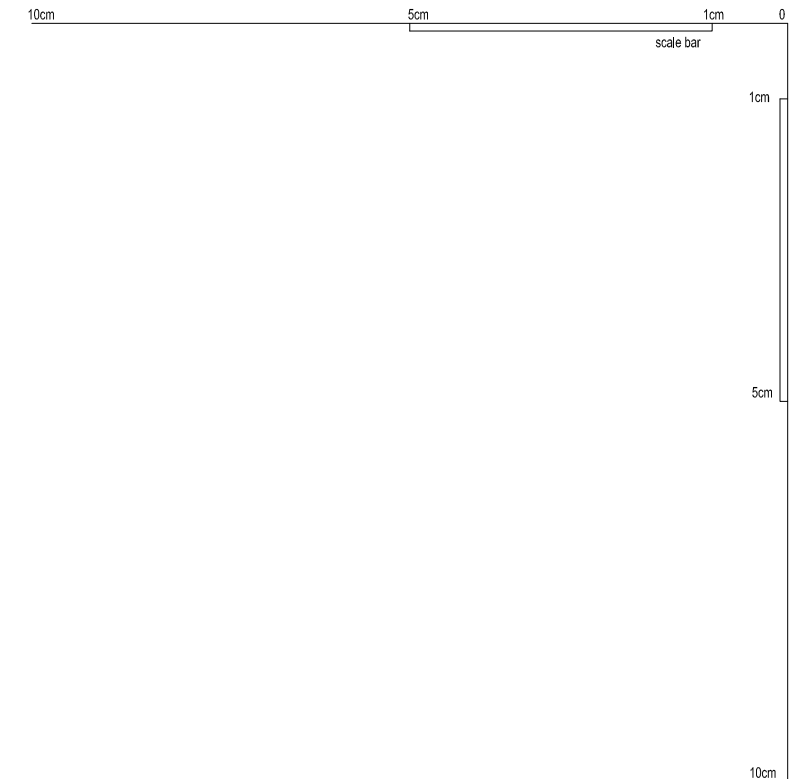
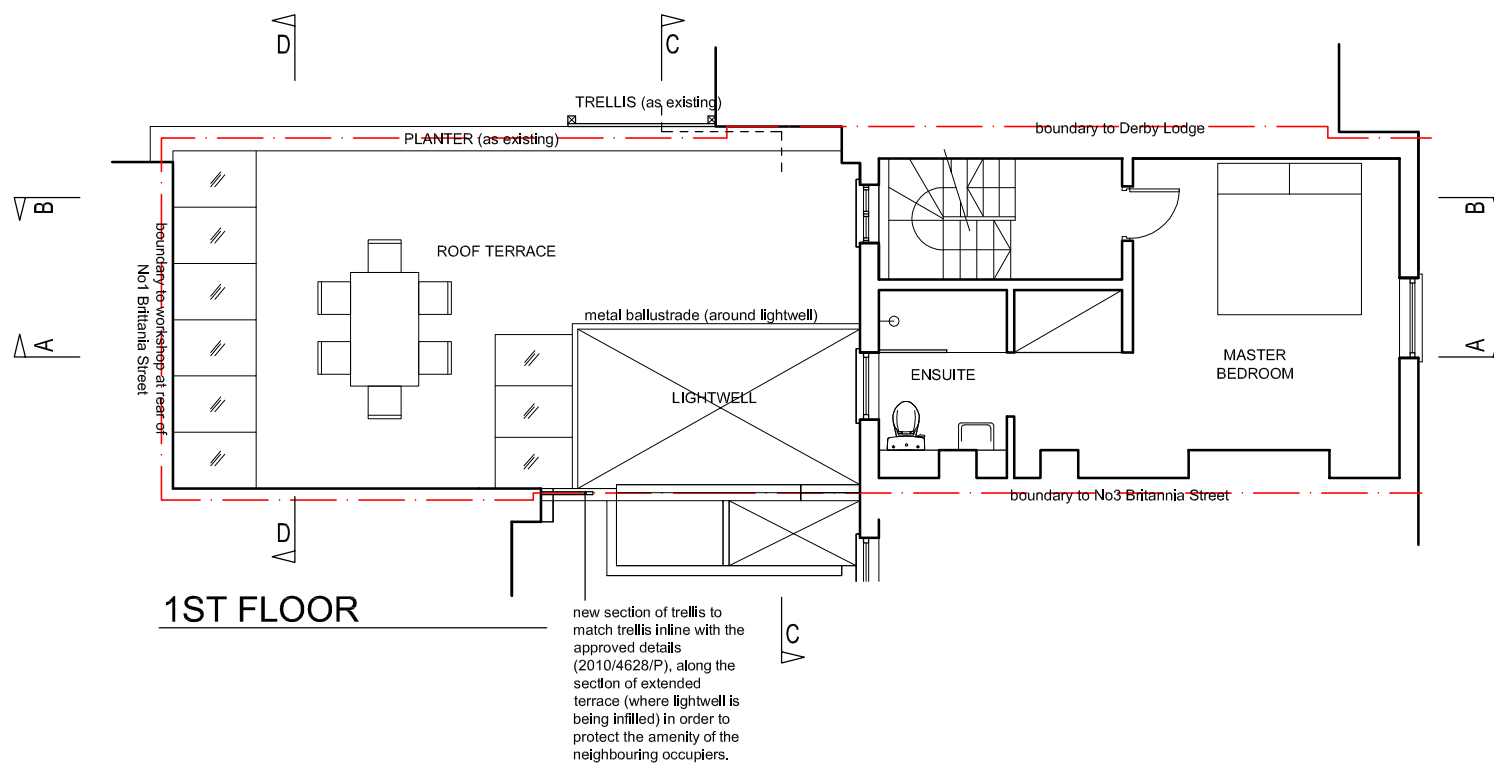


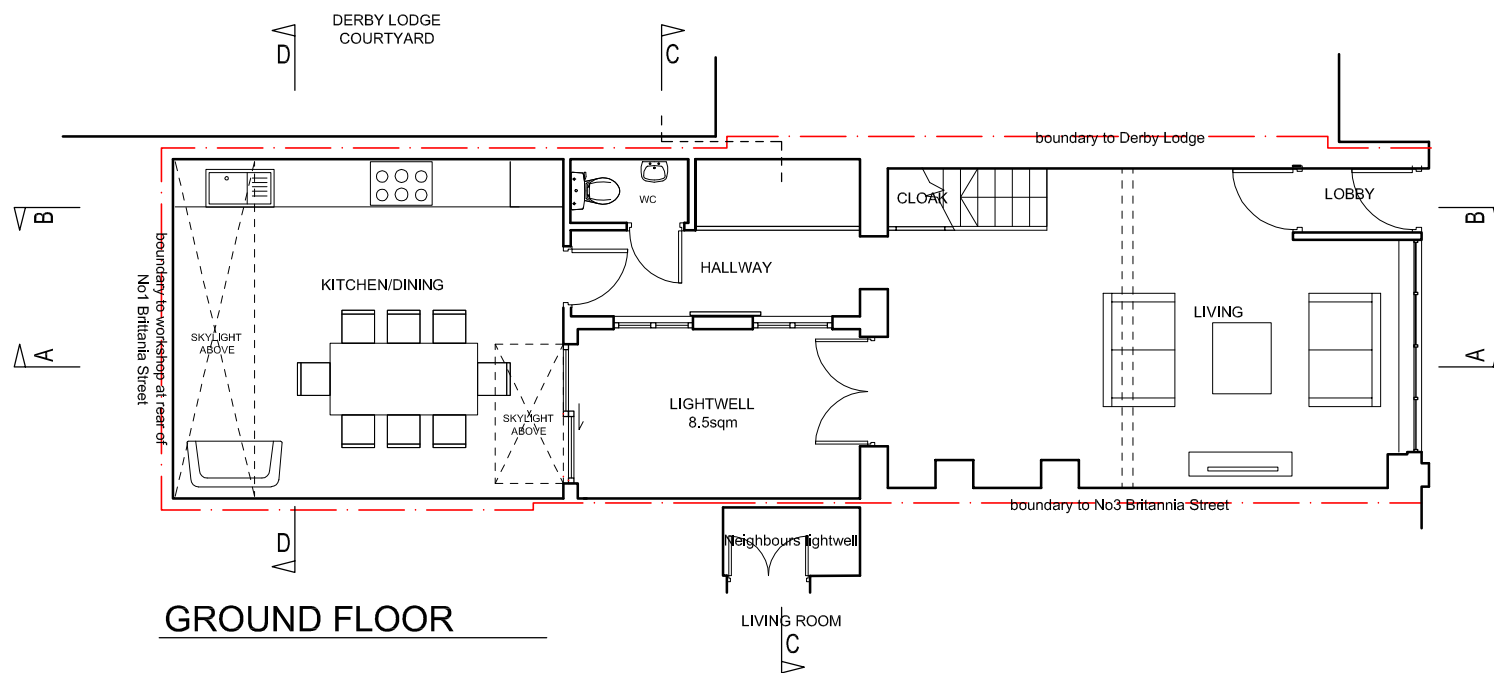

Rev G 26.10.2011 for revised planning app
 Rev F 24.08.2011 glass ballustrade added
 Rev E 12.08.2011 for revised planning app
 Rev D 07.04.2011 for planning conditions
 Rev C 05.03.2011 for planning conditions
 Rev B 24.10.2010 garden size increased
 Rev A 29.09.2010 door to neighbours lightwell removed

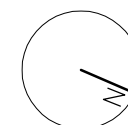

The Location and Size of Existing Features are Indicative Only. Site Measurements must be made for Accurate Dimensions

5 BRITANNIA STREET, LONDON W1	PROPOSED GROUND & FIRST PLAN	PLANNING	
		1:50@A1, 1:100@A3	
1005/PL12	26.08.10	RevG	NewPendulumDesign