


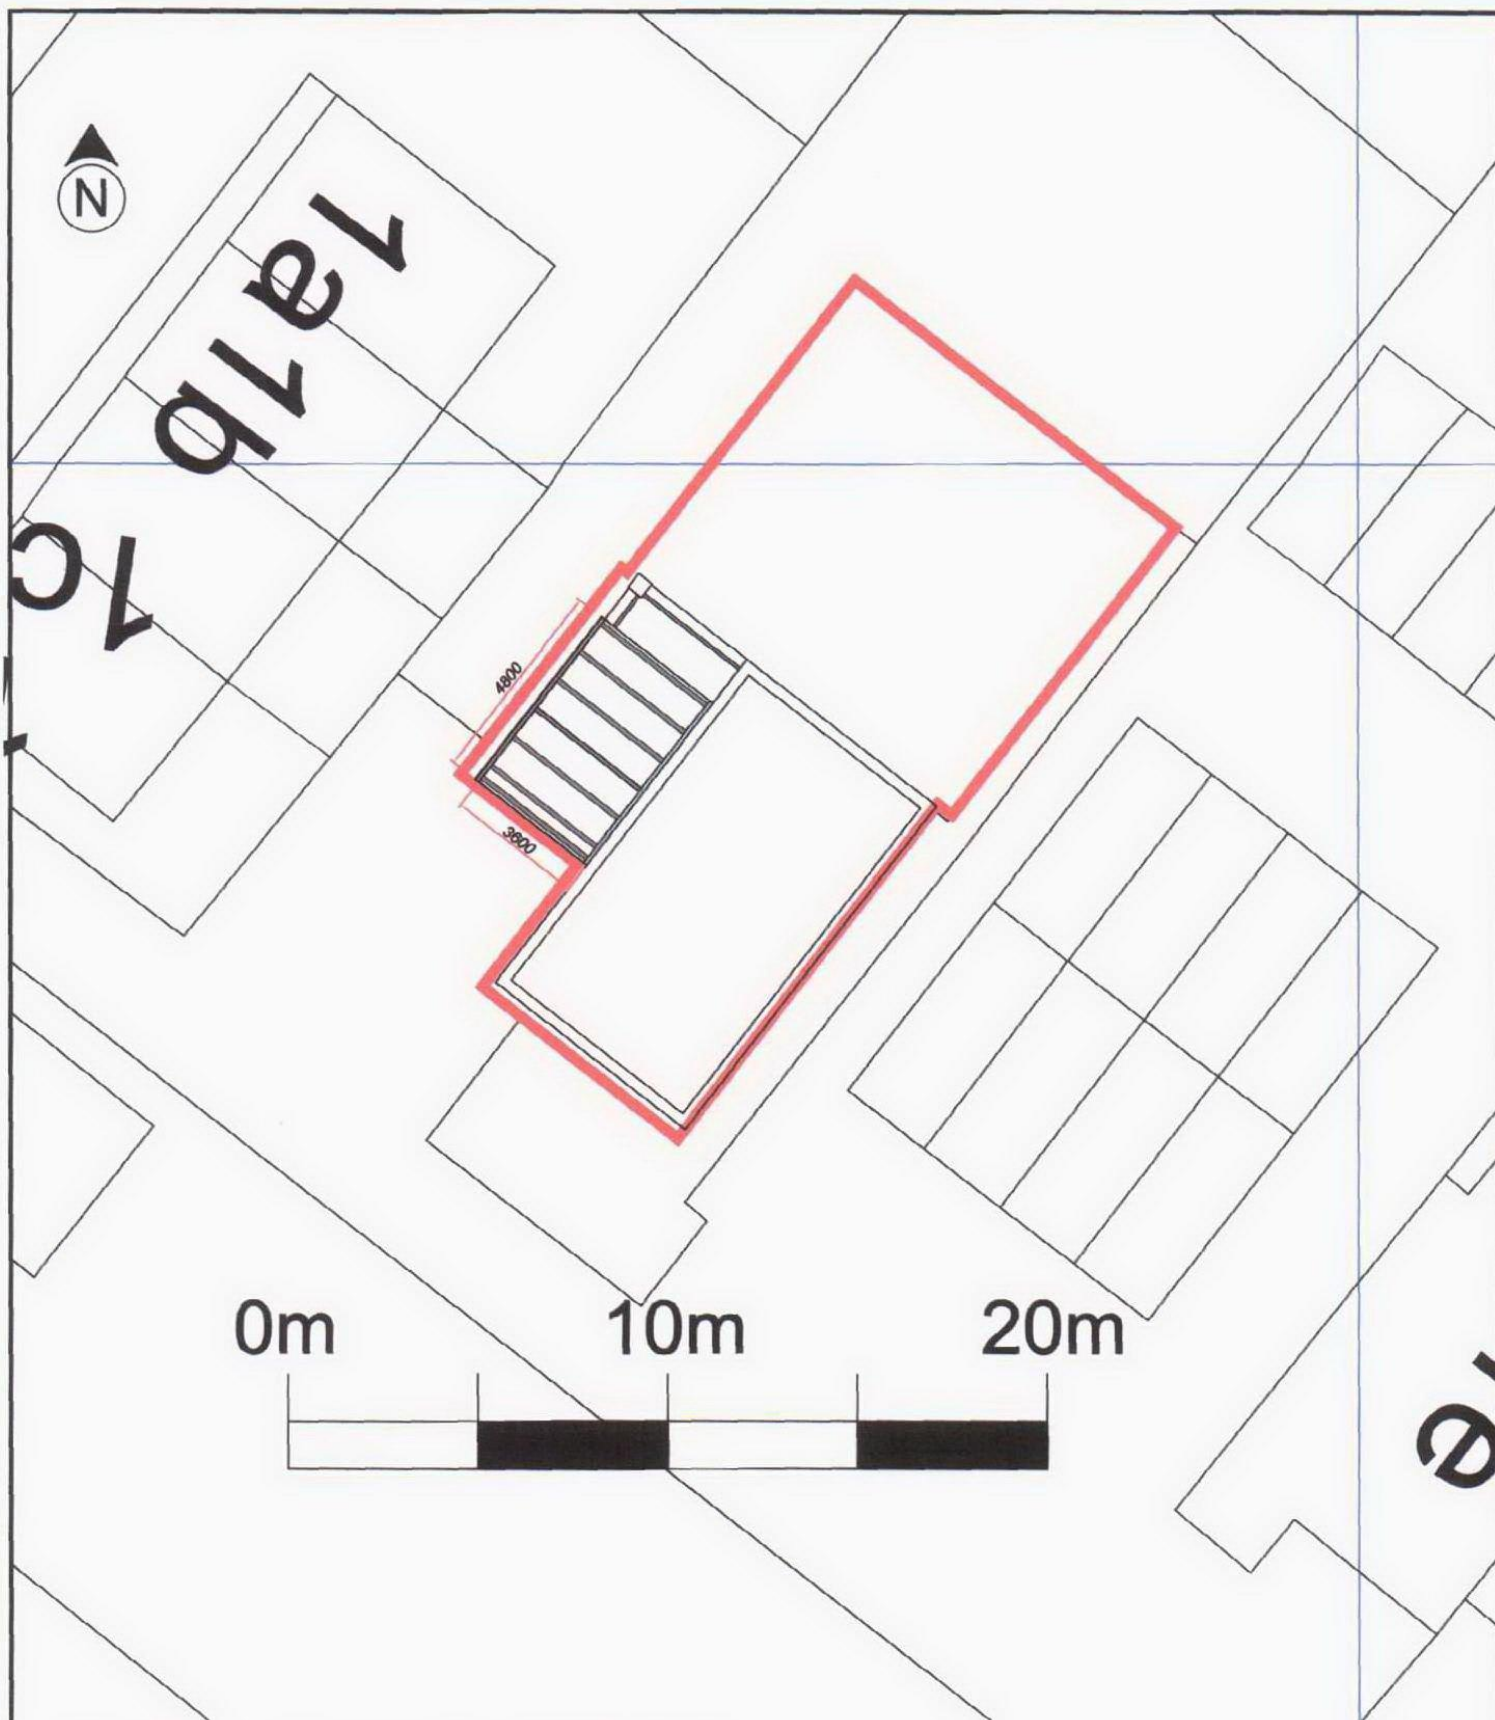

Streetwise Licence No. 100047474

Drawing Title:

Site Block Plan
1G Parsifal Road,
London, NW6 1UG

COUNTRYWIDE

53 WESSEX TRADE CENTRE
RINGWOOD ROAD - POOLE - DORSET BH12 3PF
TEL: 01202 725222 FAX: 01202 725299
e mail: sales@countrywideltd.co.uk www.countrywideltd.co.uk



Dwg No: 81583.02

Scale: 1:200 @ A4

Client: Mr & Mrs Wong

© Countrywide Ltd 2011