


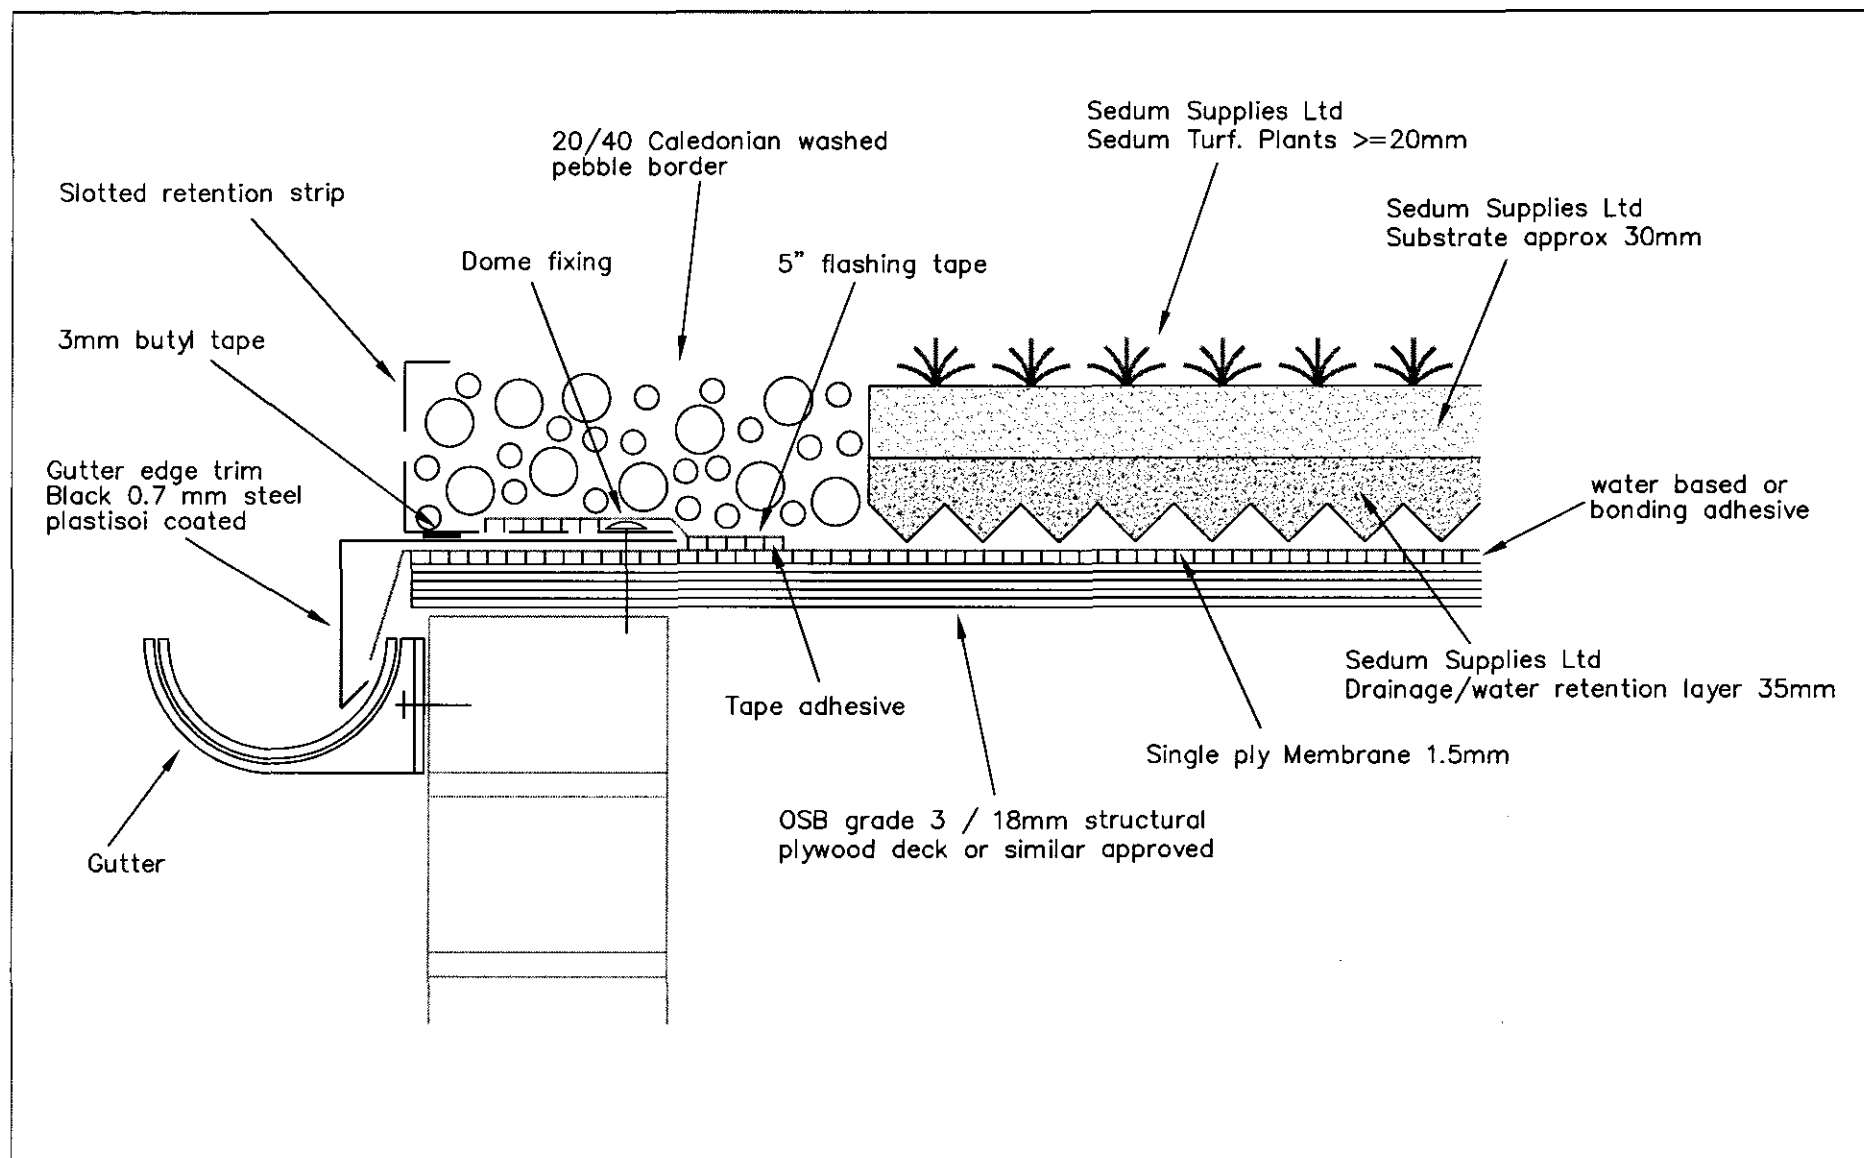

			Sedum Supply Ltd. Unit 4A Bygone Times, The Green, Eccleston, Chorley, PR7 5PH TEL: 01257 450293 FAX: 01257 450703 E-MAIL: Darren@ sedumsupply.co.uk		Project			Title SEDUM SUPPLY TYPICAL GUTTER EDGE DETAIL		
					DRAWING STATUS AS INDICATED BELOW					
					FOR TENDERING	FOR APPROVAL	Drawn	Date		
					PRELIMINARY	FOR CONSTRUCTION	Checked	Dwg. No.	Rev.	
					REVISIONS:		DATE:	AS BUILT	Scale (on A3)	SS-03