


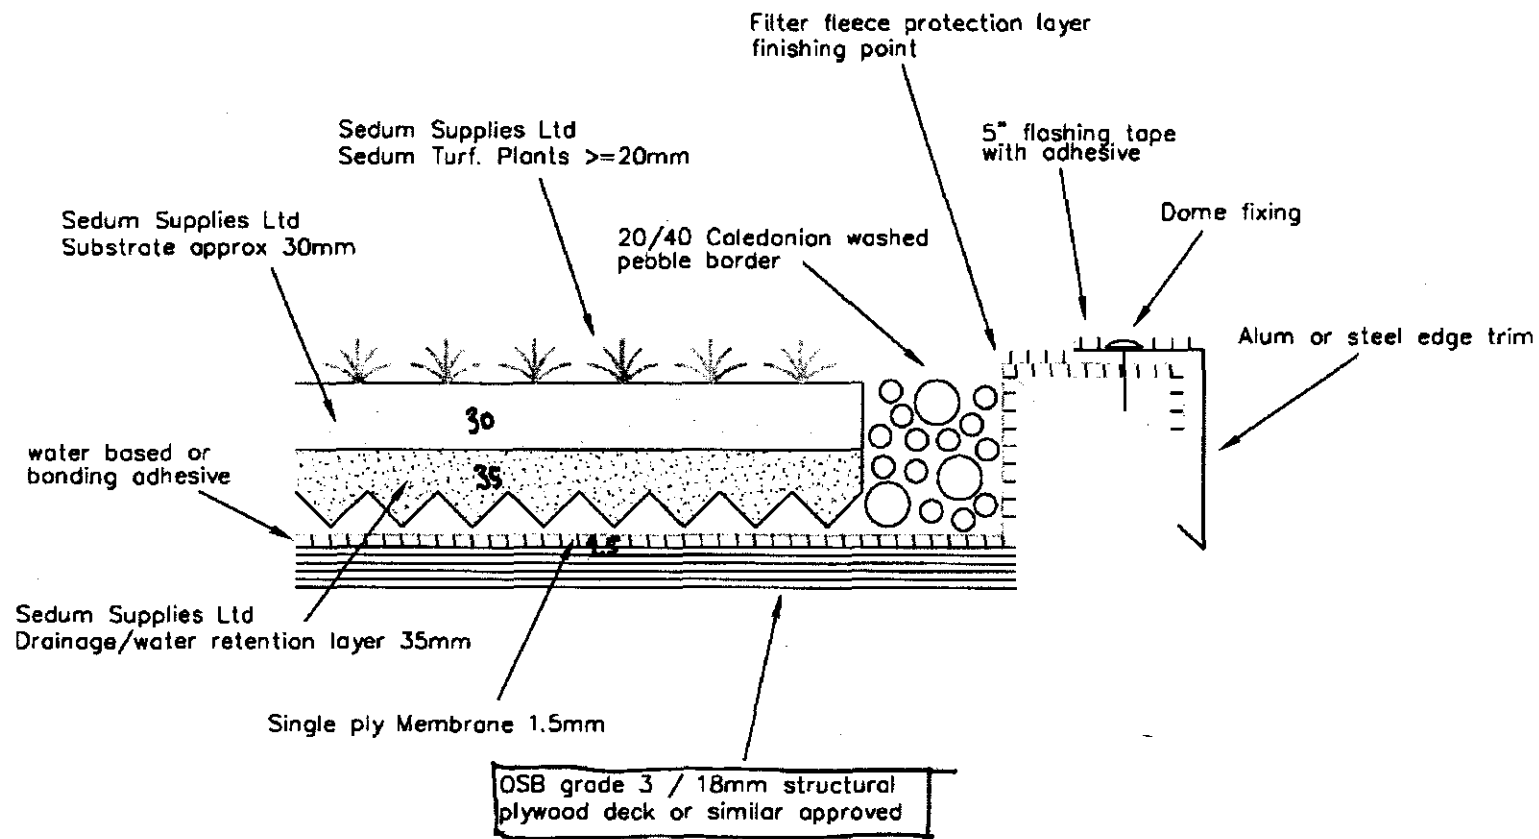

REVISIONS:		DATE:	Sedum Supply Ltd. Unit 4A Bygone Times, The Green, Eccleston, Charley, PR7 5PN TEL: 01257 450293 FAX: 01257 450703 E-MAIL: Darren@ sedumsupply.co.uk		Project		Title		
					DRAWING STATUS AS INDICATED BELOW		SEDUM SUPPLY TYPICAL ROOF EDGE/VERGE DETAIL		
					FOR TENDERING	FOR APPROVAL	Drawn	Date	
					PRELIMINARY	FOR CONSTRUCTION	Checked	Dwg. No.	
							AS BUILT	Scale	(on A3)
								Rev.	