


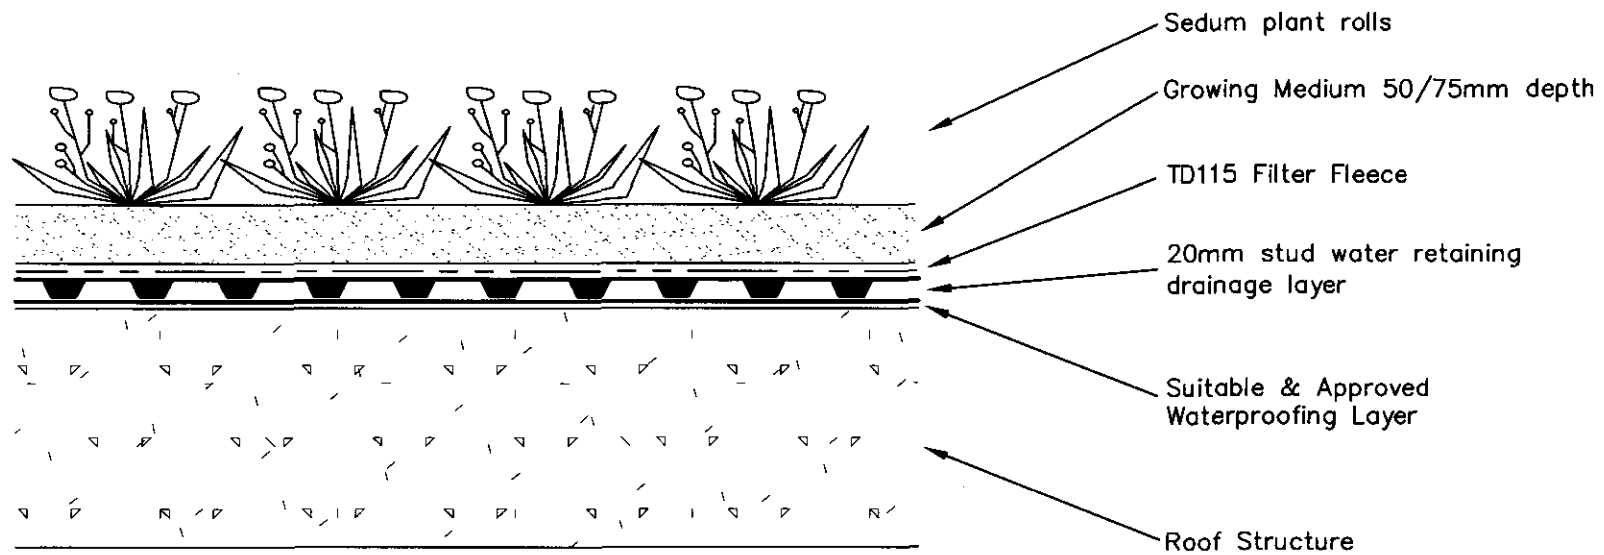

			Sedum Supply Ltd. Unit 4A Bygone Times, The Green, Ecclestone, Charley, PR7 5PH TEL: 01257 450293 FAX: 01257 450703 E-MAIL: Darren@ sedumsupply.co.uk		Project		Title SEDUM SUPPLY TYPICAL PLANTED ROOF DETAIL		
					DRAWING STATUS AS INDICATED BELOW				
					FOR TENDERING	FOR APPROVAL	Drawn	Date	
	REVISIONS:	DATE:			PRELIMINARY	FOR CONSTRUCTION	Checked	Dwg. No.	Rev.
						AS BUILT	Scale (on A3)	SS-10	