


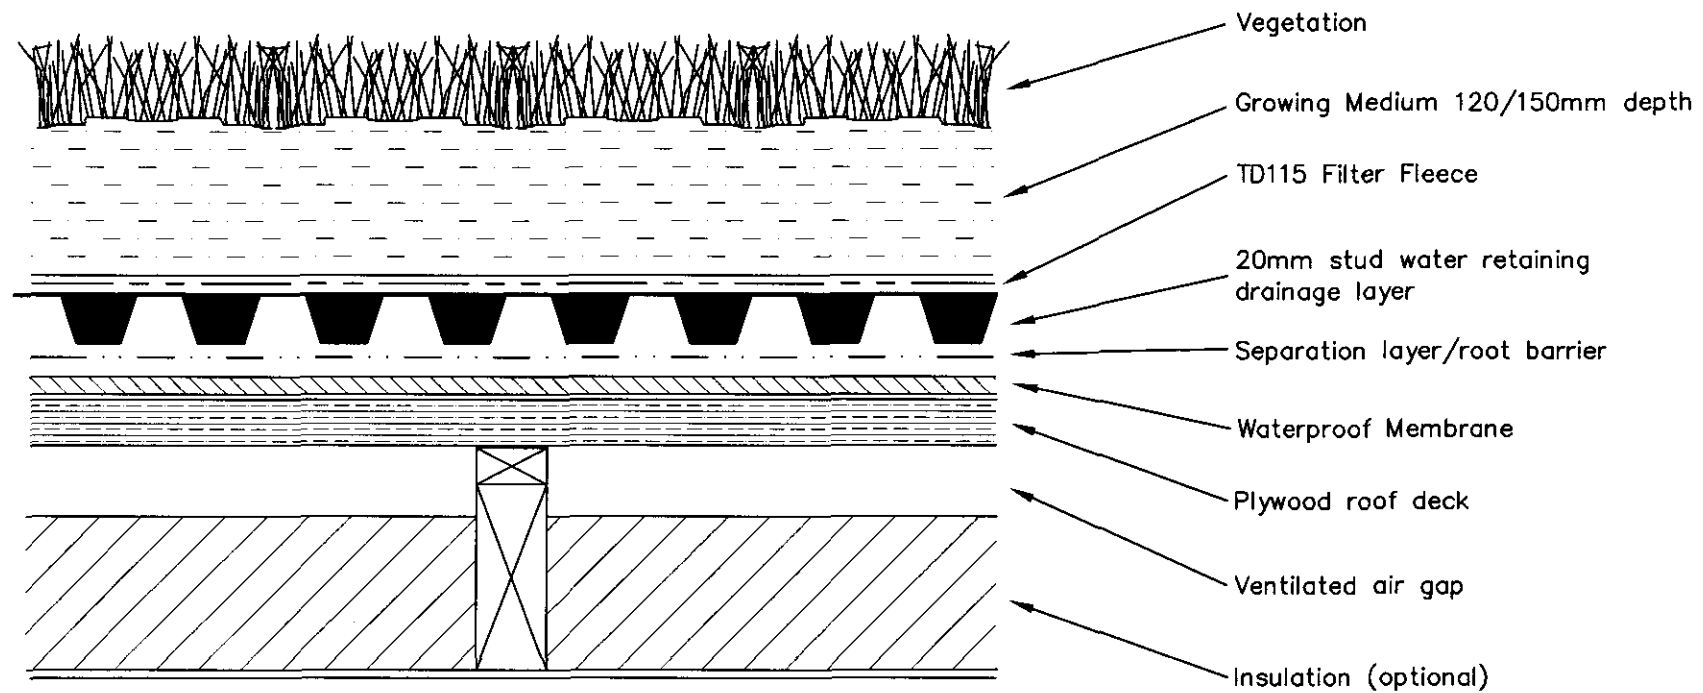

				Sedum Supply Ltd. Unit 4A Bygone Times, The Green, Eccleston, Chorley, PR7 5PH TEL: 01257 450293 FAX: 01257 450703 E-MAIL: Darren@ sedumsupply.co.uk				Project		Title		
								DRAWING STATUS AS INDICATED BELOW		SEDUM SUPPLY TYPICAL COLD ROOF DETAIL		
								FOR TENDERING	FOR APPROVAL	Drawn	Date	
								PRELIMINARY	FOR CONSTRUCTION	Checked	Dwg. No.	Rev.
REVISIONS:		DATE:						AS BUILT	Scale	(on A3)	SS-08	