



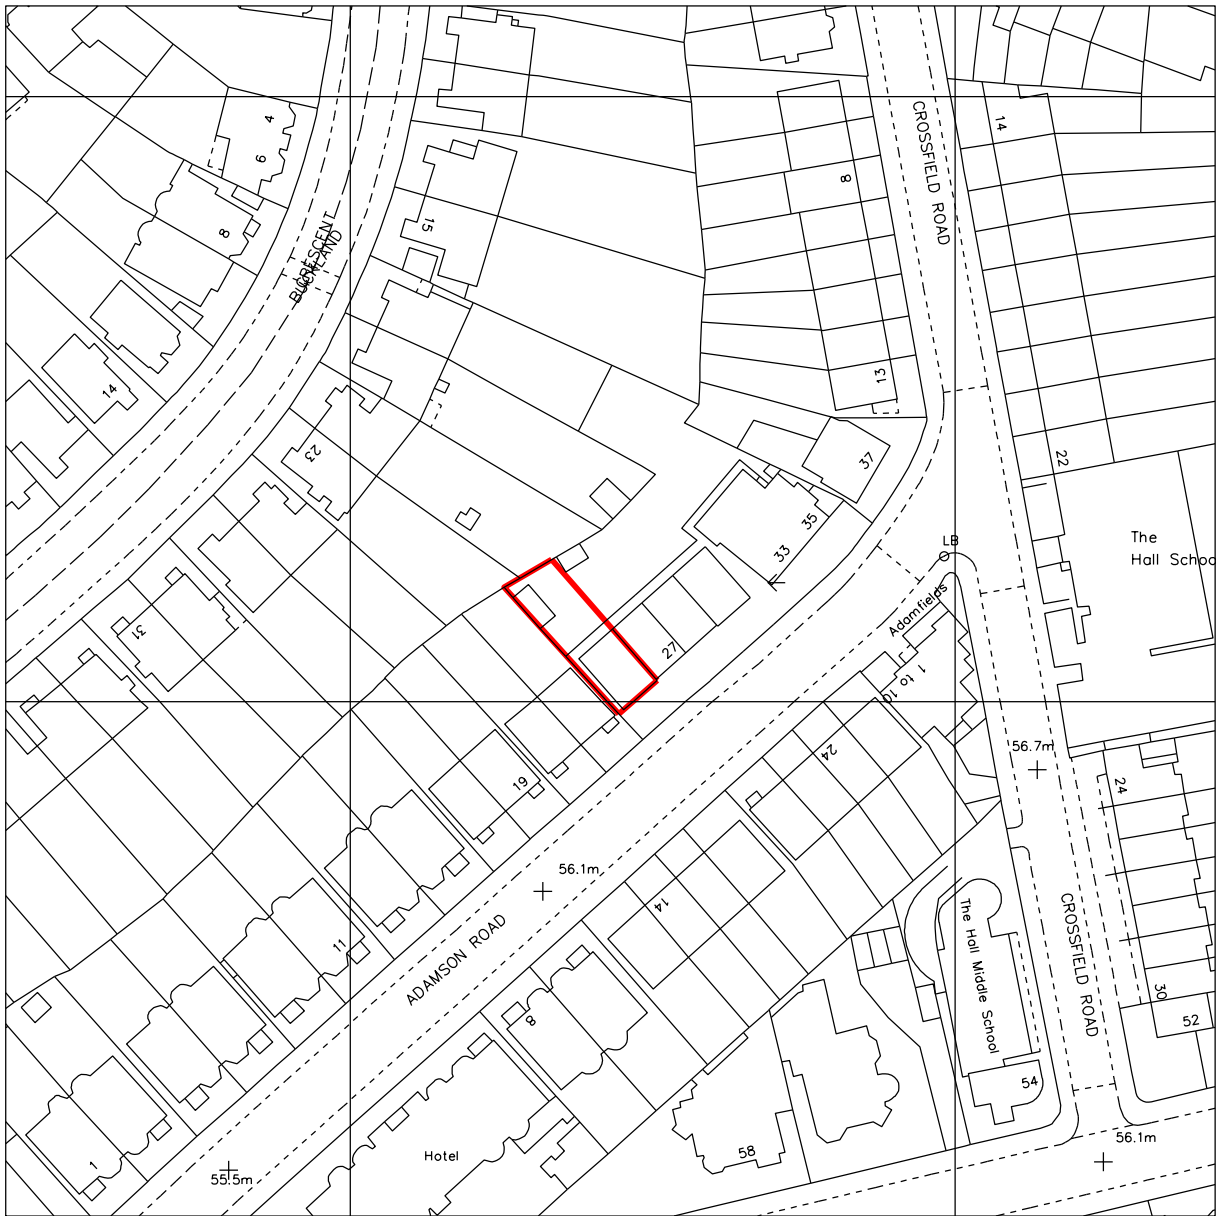

ORDNANCE SURVEY

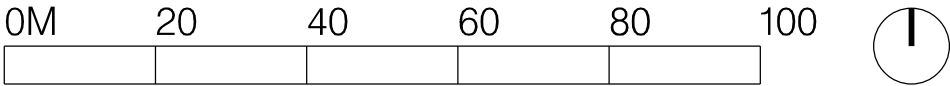

Pierre Maré Architects 64 Aberdeen Road, N5 2XB T: + 44 7957618896 London United Kingdom E: mail@pierremare.com	Note: Unless indicated, this drawing is for information purposes only Do not scale, use figured dimensions only All discrepancies or errors to be reported to the Architect	Issue /Date /Revision Planning Application /24-10-11 /P1	Project 25 ADAMSON ROAD, NW3 3HT Drawing Name Scale 1:1250 /Original Size A3 OS LOCATION PLAN	Drawing Number 10 Revision P1
--	---	--	--	---