


Scale 1:50

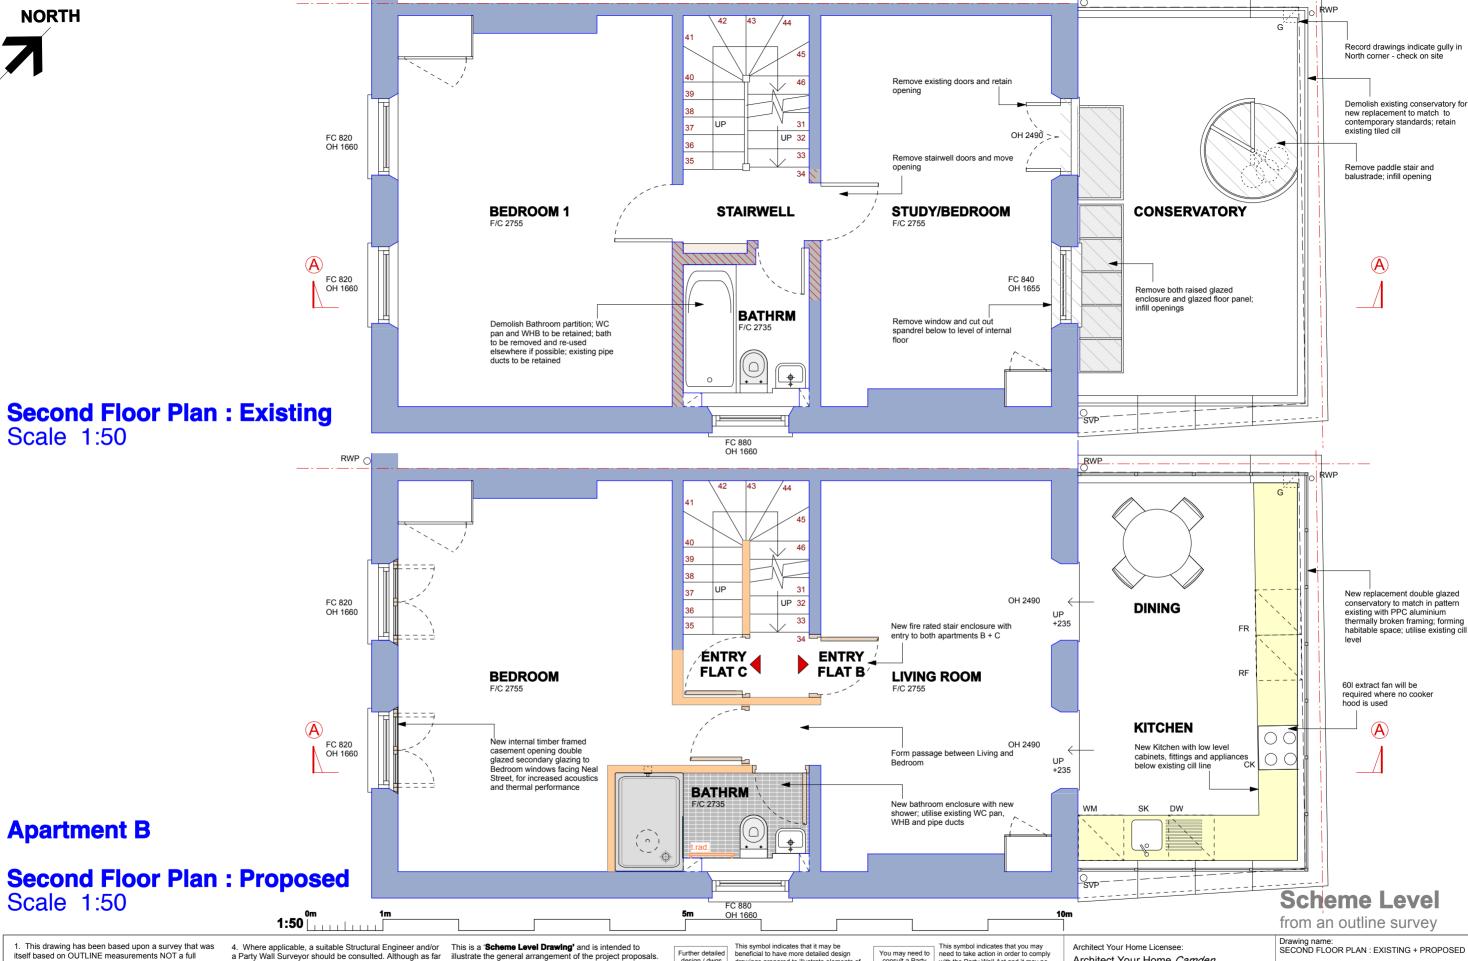

1. This drawing has been based upon a survey that was itself based on OUTLINE measurements NOT a full measured survey. As a result, considerable attention to the dimensions of any proposed works must be applied, taking

Apartment B

- 2. While this drawing can be used as a base drawing for
- commences or any materials are ordered.

 3. This drawing can be used as part of a planning application, although your planning officer may ask for more specific information about some aspects of the design. For further information ask your architect.
- a Party Wall Surveyor should be consulted. Although as far as possible these instances have been indicated, this is not necessarily exhaustive and the whole scope of proposed

RWP \cap

 Unless other arrangements have been specifically made, your building contractor should serve a Building Notice, as and where applicable, to your local authority to satisfy the requirements of the Building Regulations. Your building contractor should also liaise with the Building

illustrate the general arrangement of the project proposals As it stands this drawing does not include all of the detail necessary for a full plans building regulations application

construction purposes, your building contractor may require

This symbol indicates that it may be beneficial to have more detailed design drawings prepared to illustrate elements of the proposal in more detail so that your building ontractor can more fully understand the intention of the design.

This symbol indicates that you may need to take action in order to comply with the Party Wall Act and it may ne wise to consult a suitable Party Wall surveyor. Your architect can help point you in the right direction.

Architect Your Home Camden 4 Dartmouth Park Road London NW5 1SY

Tel: 020 7485 3133 Email: camden@architect-vourhome.com

48 Neal Street, London, WC2H 9PA

.lob no: 19 OCT 2011 08-166 06 Scale: 1:50@A3 NB/AB architectyourhome

site dimensions and templates as necessary. works should be reviewed. construction purposes, it is VERY IMPORTANT that all dimensions are checked carefully before any work

Control Officer regarding routine inspections of the work.

While this drawing can be used as a base drawing for more information. It is therefore important to discuss, with your architect & builder together, where more detail would

This symbol indicates that structural This symbol indicates that structural calculations / structural design may be required, both of which should be undertaken by a suitable structural engineer. Your architect can help point you in the right direction. You may need a Structural