



Scale 1:50 at A3

**Elevation from 13 Maryon Mews
14 Maryon Mews - London NW3**

Dwg. No. 22-05

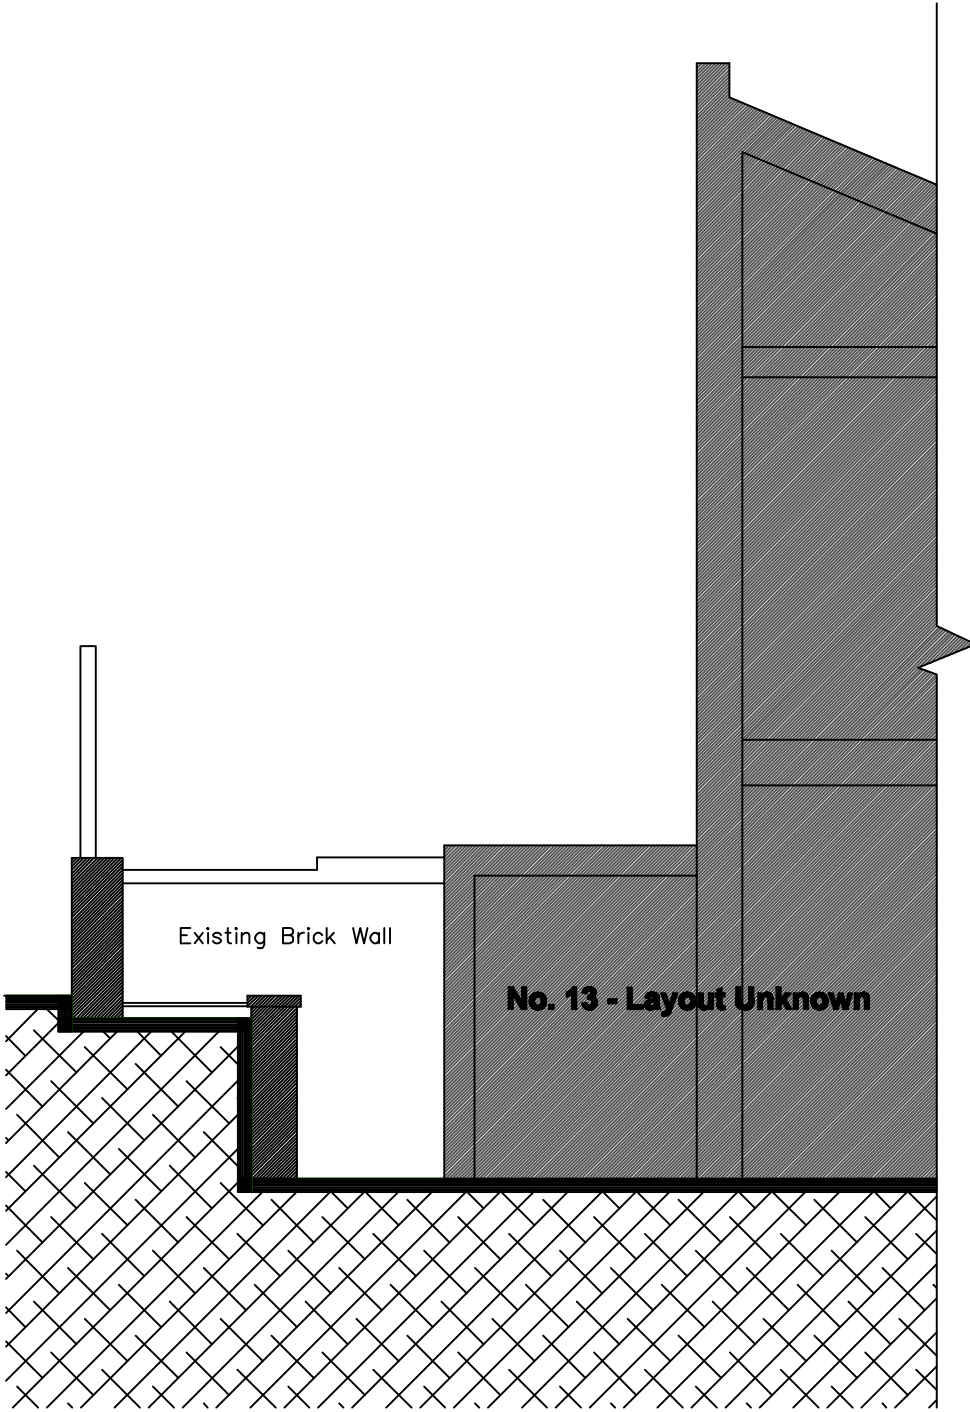

Existing Elevation

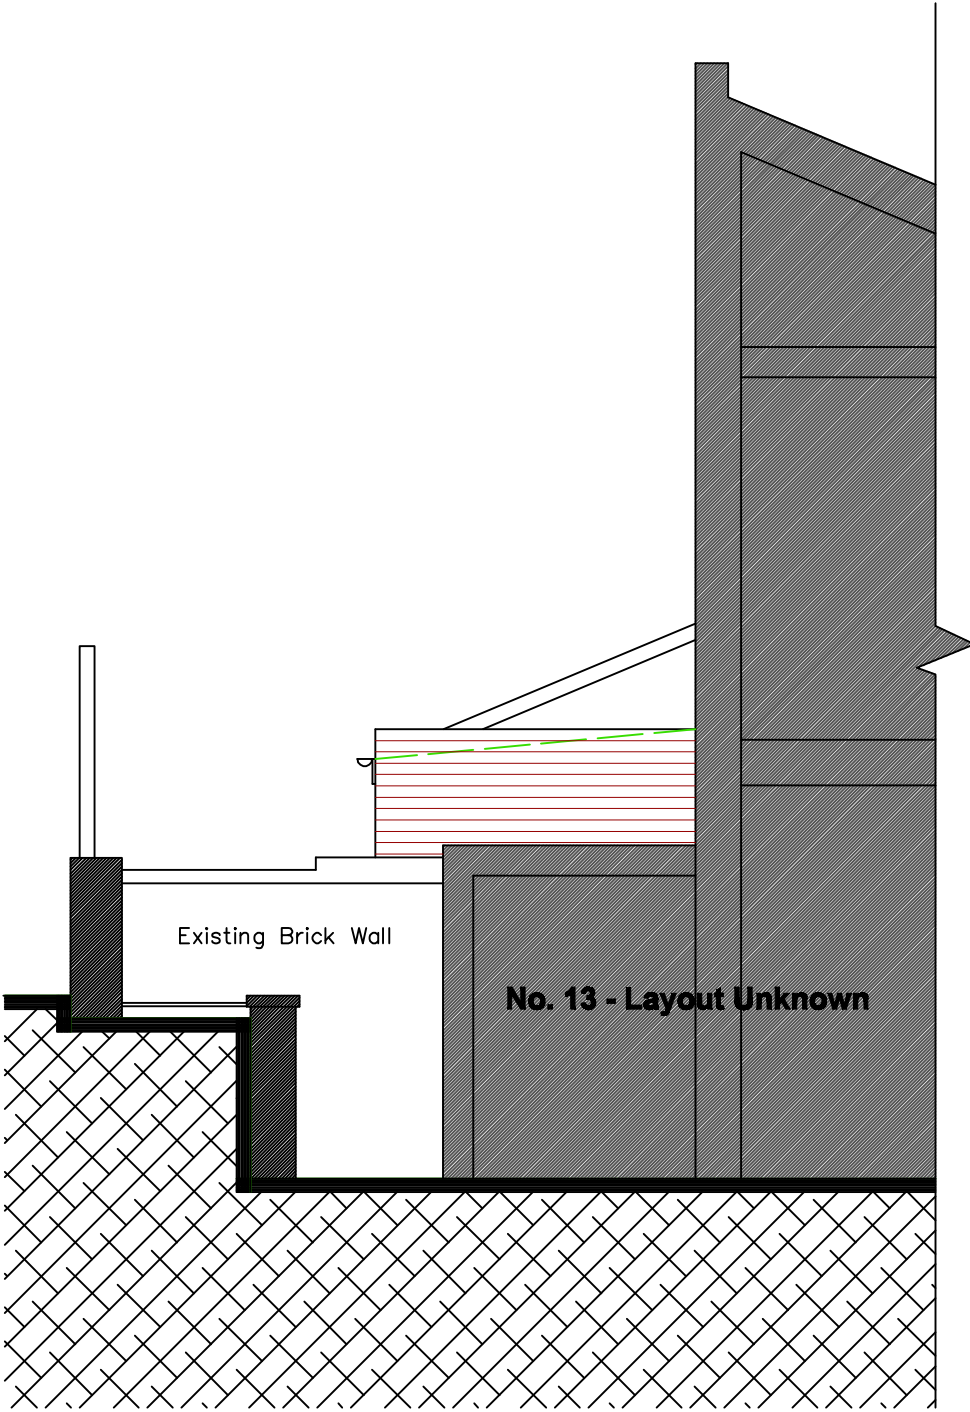

Proposed Elevation